
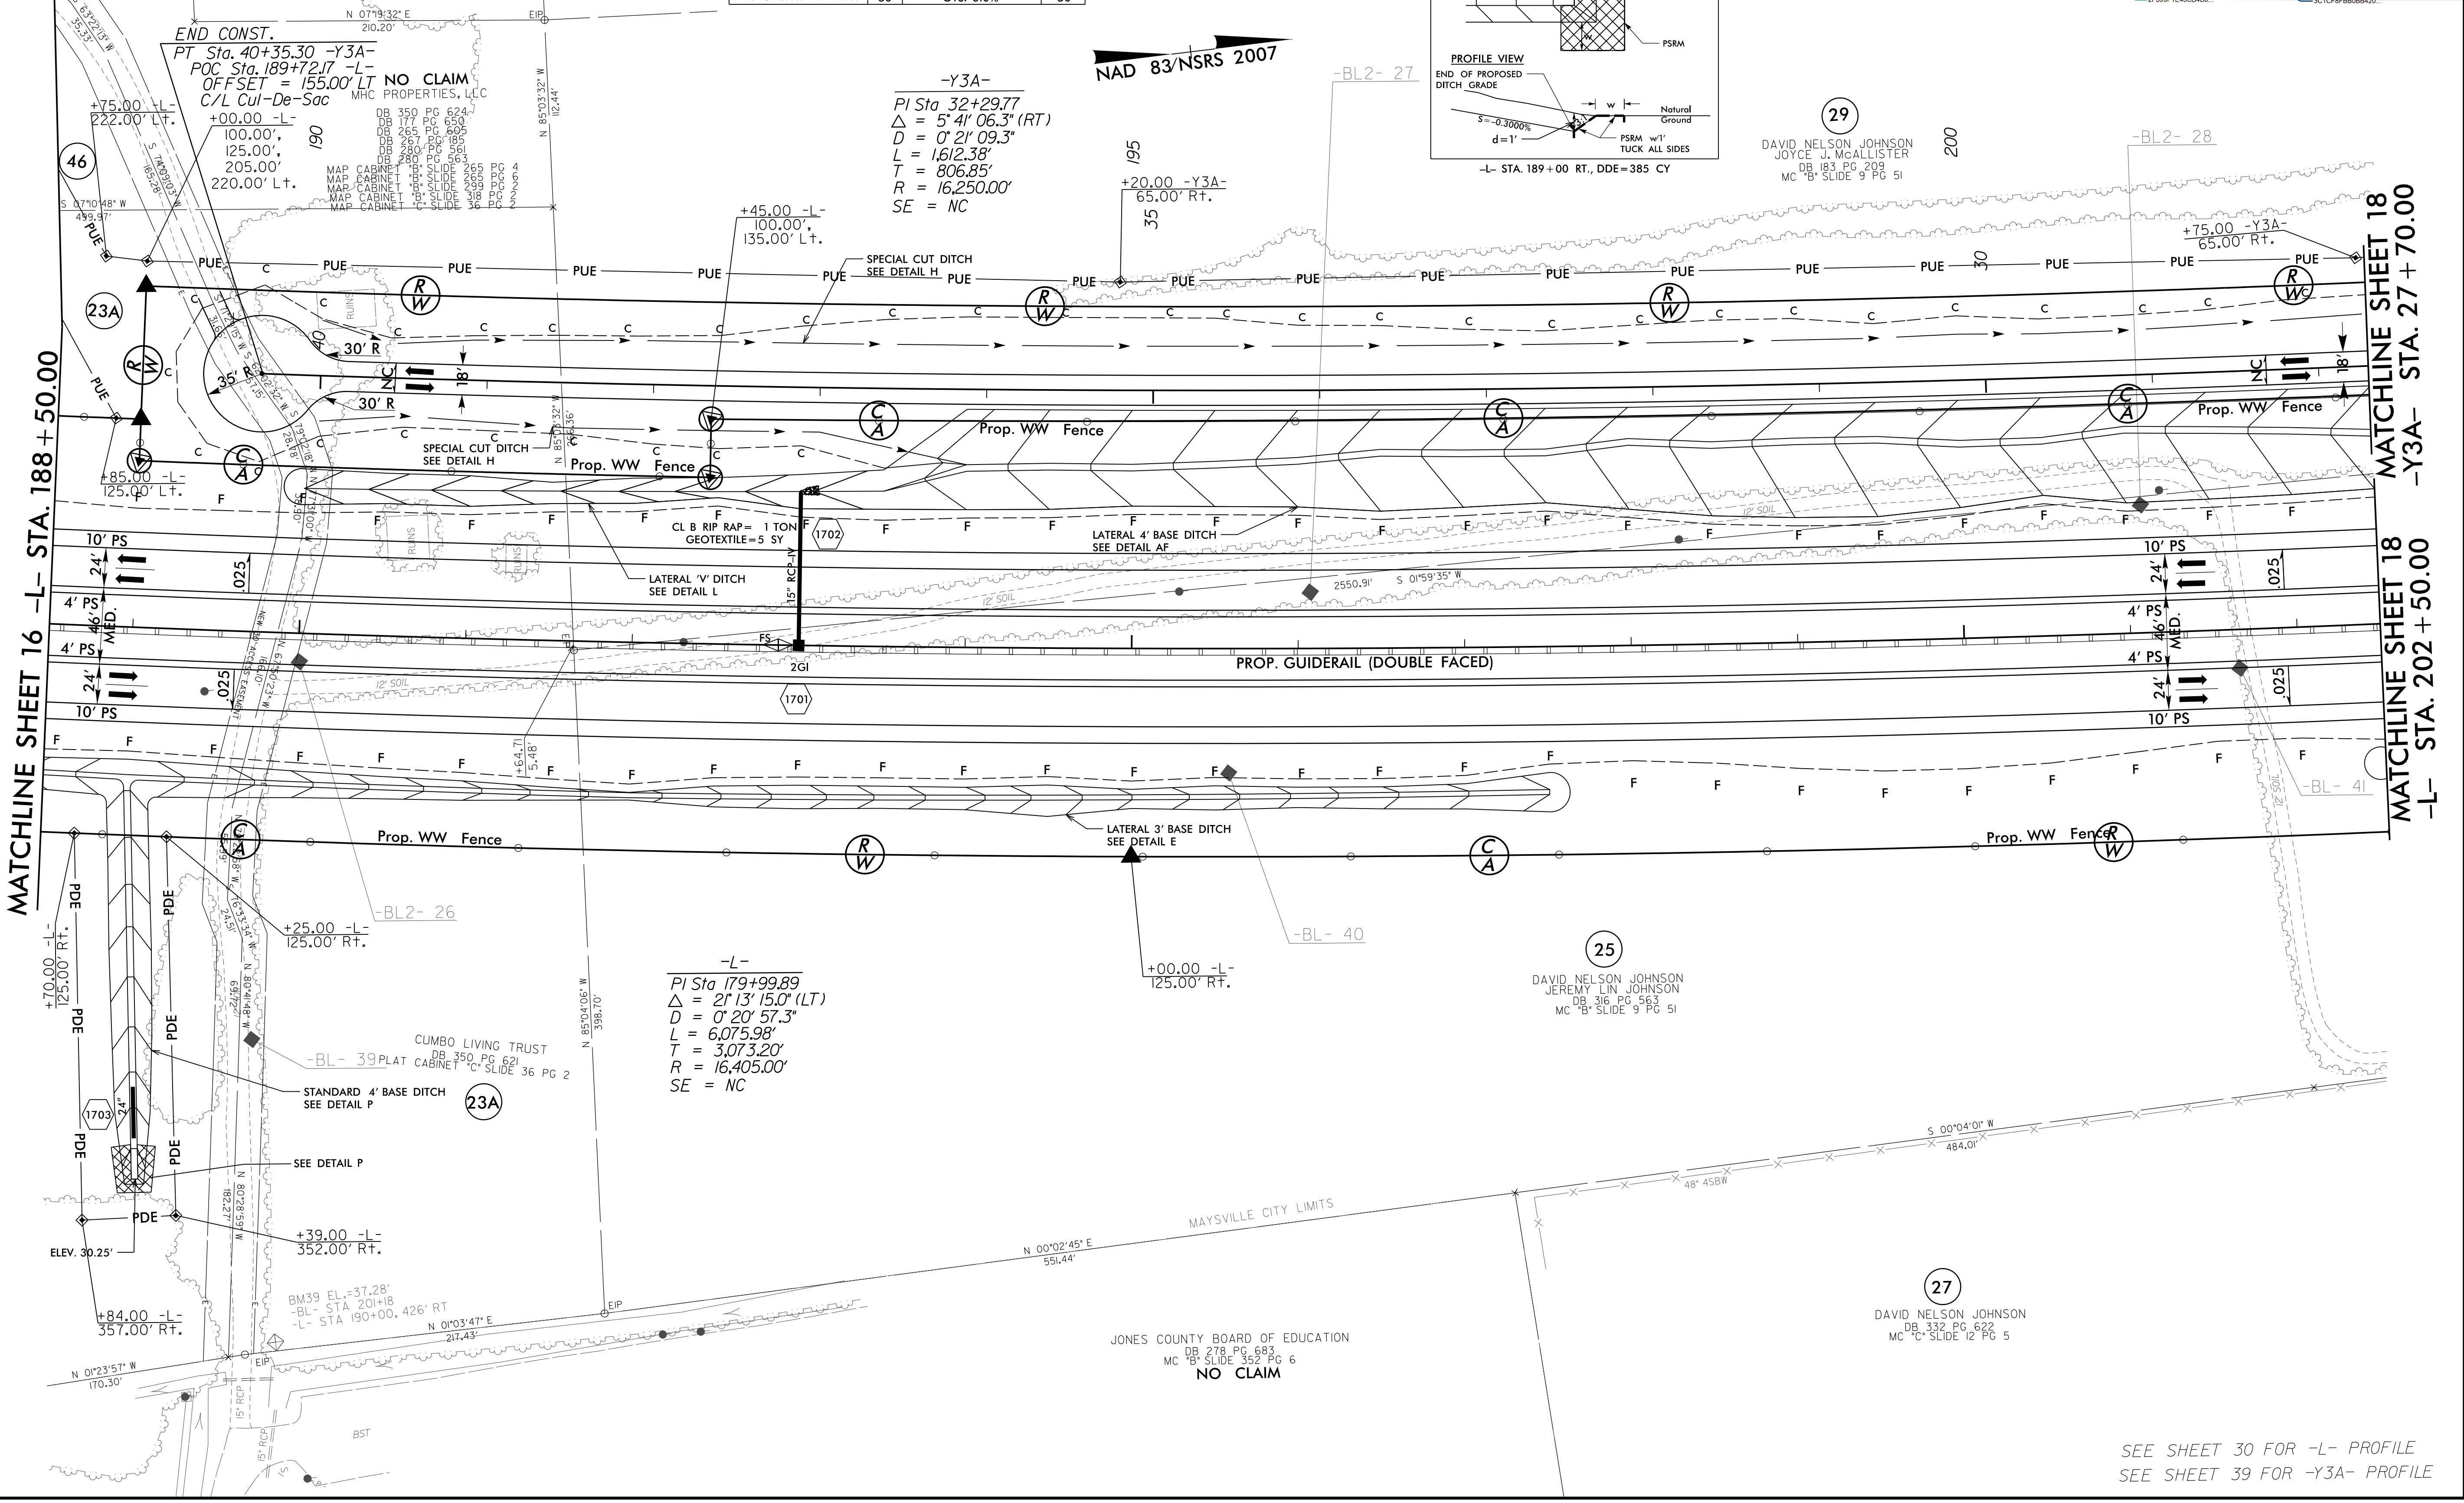
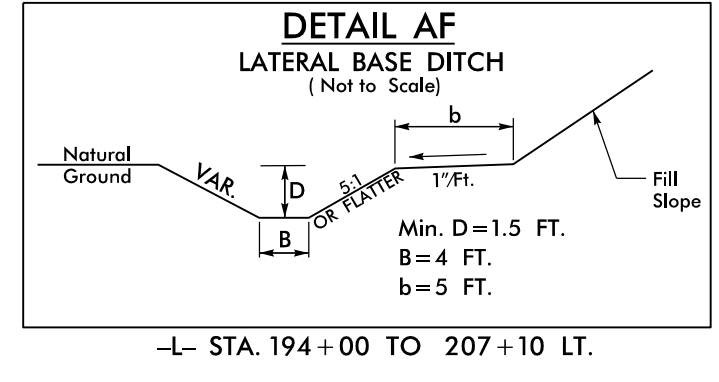
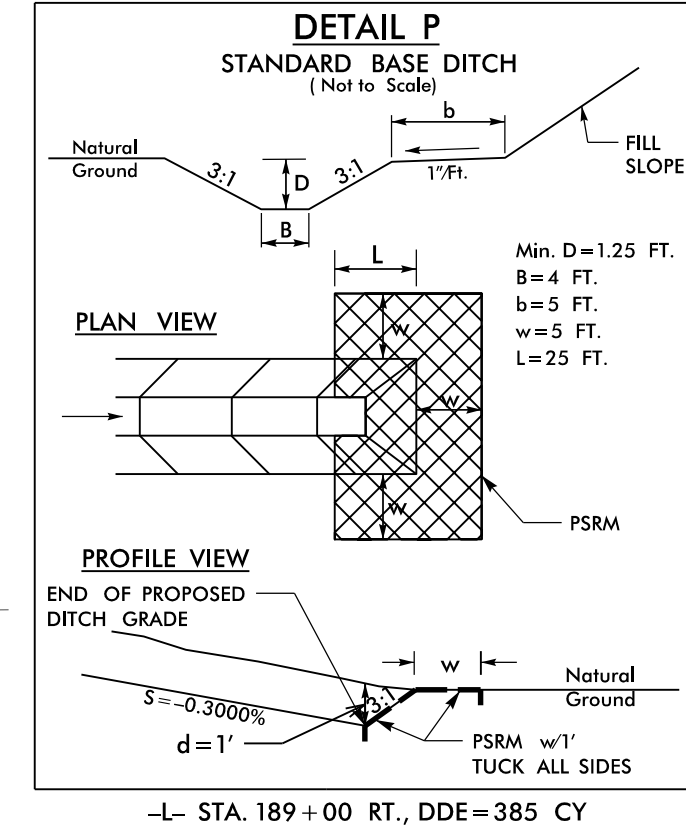


DETAIL G
FALSE SUMP
(Not to Scale)

Ditch Grade	L	Ditch Grade	L
0.0% To 2.0%	20'	Over 4.0% To 6.0%	40'
Over 2.0% To 4.0%	30'	Over 6.0%	50'

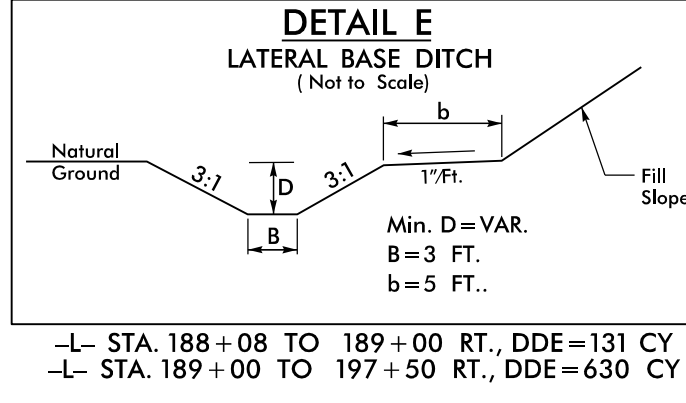

-L-
PI Sta 179+99.89
 $\Delta = 2' 13' 15.0'' (LT)$
 $D = 0' 20' 57.3''$
 $L = 6,075.98'$
 $T = 3,073.20'$
 $R = 16,405.00'$
SE = NC

25
DAVID NELSON JOHNSON
JEREMY LIN JOHNSON
DB 316 PG 563
MC 'B' SLIDE 9 PG 51

27
DAVID NELSON JOHNSON
DB 332 PG 622
MC 'C' SLIDE 12 PG 5

SEE SHEET 30 FOR -L- PROFILE
SEE SHEET 39 FOR -Y3A- PROFILE

REVISIONS

8/17/99
3/26/2015
F:\3622\01\Cadd\2514B\Roadway\Proj\2514B-Hy_psh17.dgn