


-Y2-  
PI Sta 33+27.72  
 $\Delta = 4' 54" 06.0" (LT)$   
 $D = 2' 23" 14.4"$   
 $L = 205.32'$   
 $T = 102.72'$   
 $R = 2,400.00'$

MATCHLINE SHEET 11 -Y2- STA. 28+50.00

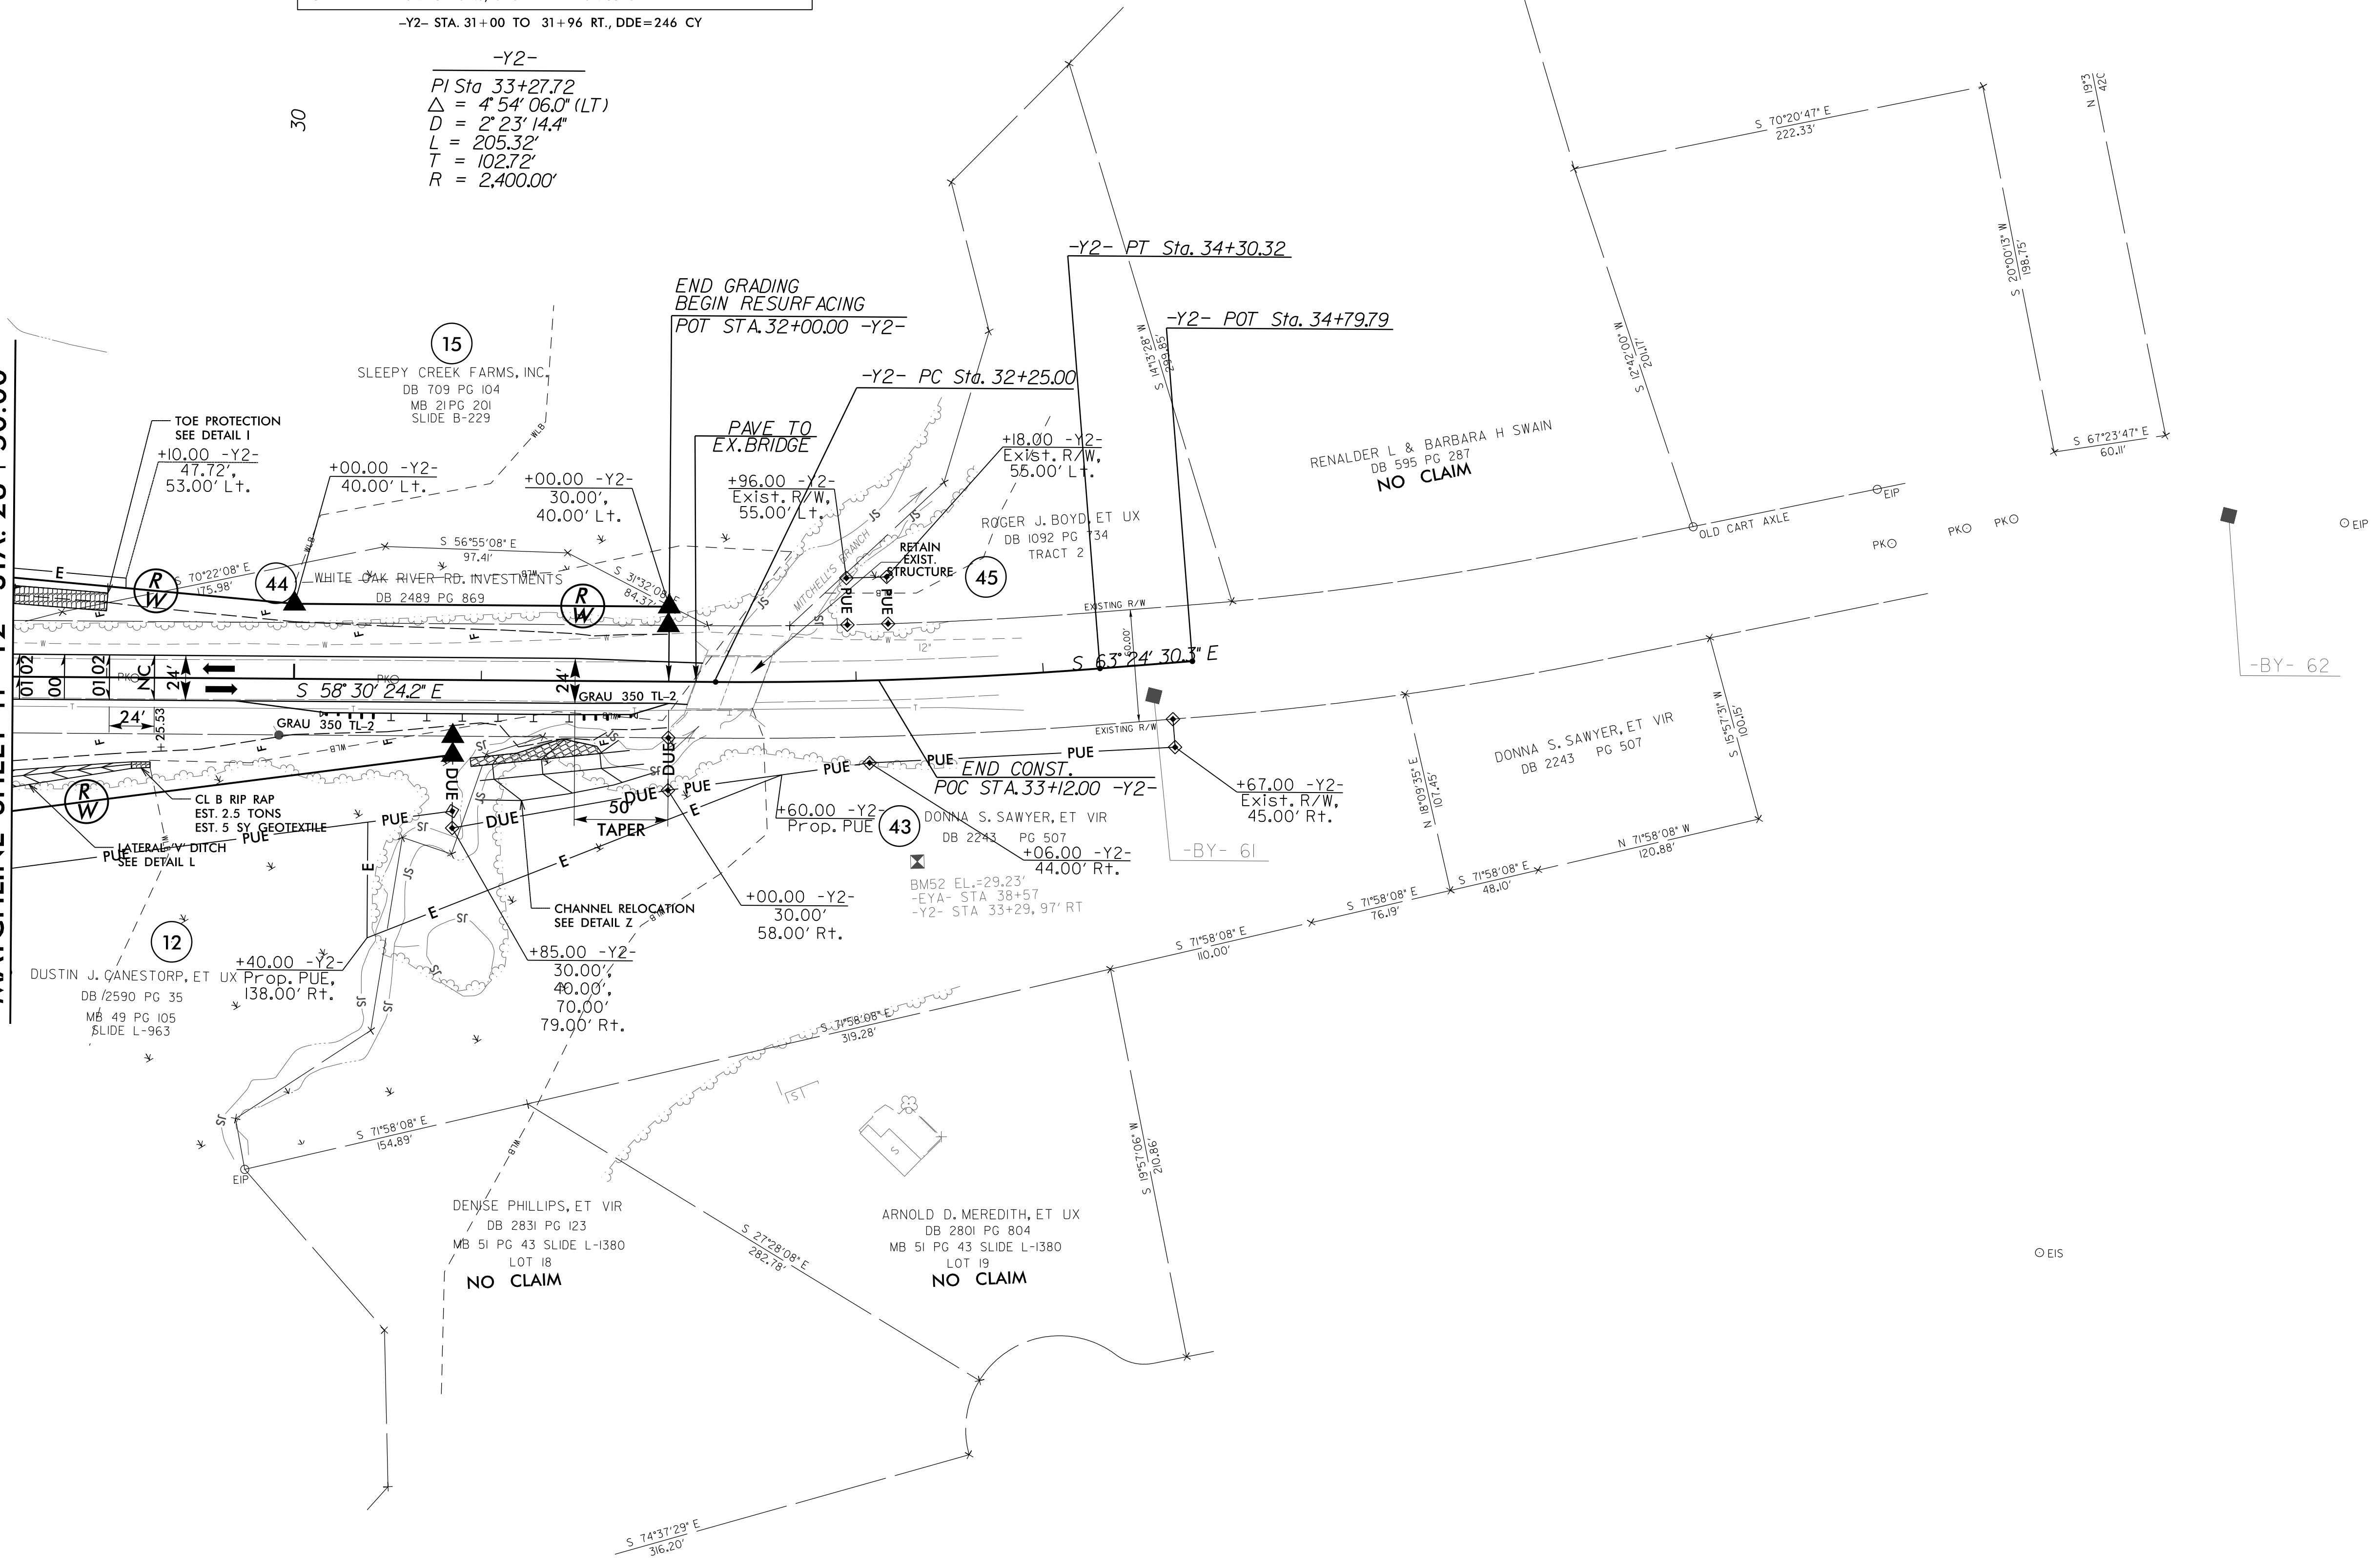

REVISIONS