



5/28/99

PROJECT REFERENCE NO. <b>R-2514B</b>	SHEET NO. <b>26</b>
ROADWAY DESIGN ENGINEER DANIEL W. GARDNER, JR. SEAL 033871 4/16/2005	HYDRAULICS ENGINEER PAUL ATKINSON SEAL 019660 4/16/2005

LEFT DITCH - - - - -  
RIGHT DITCH - - - - -

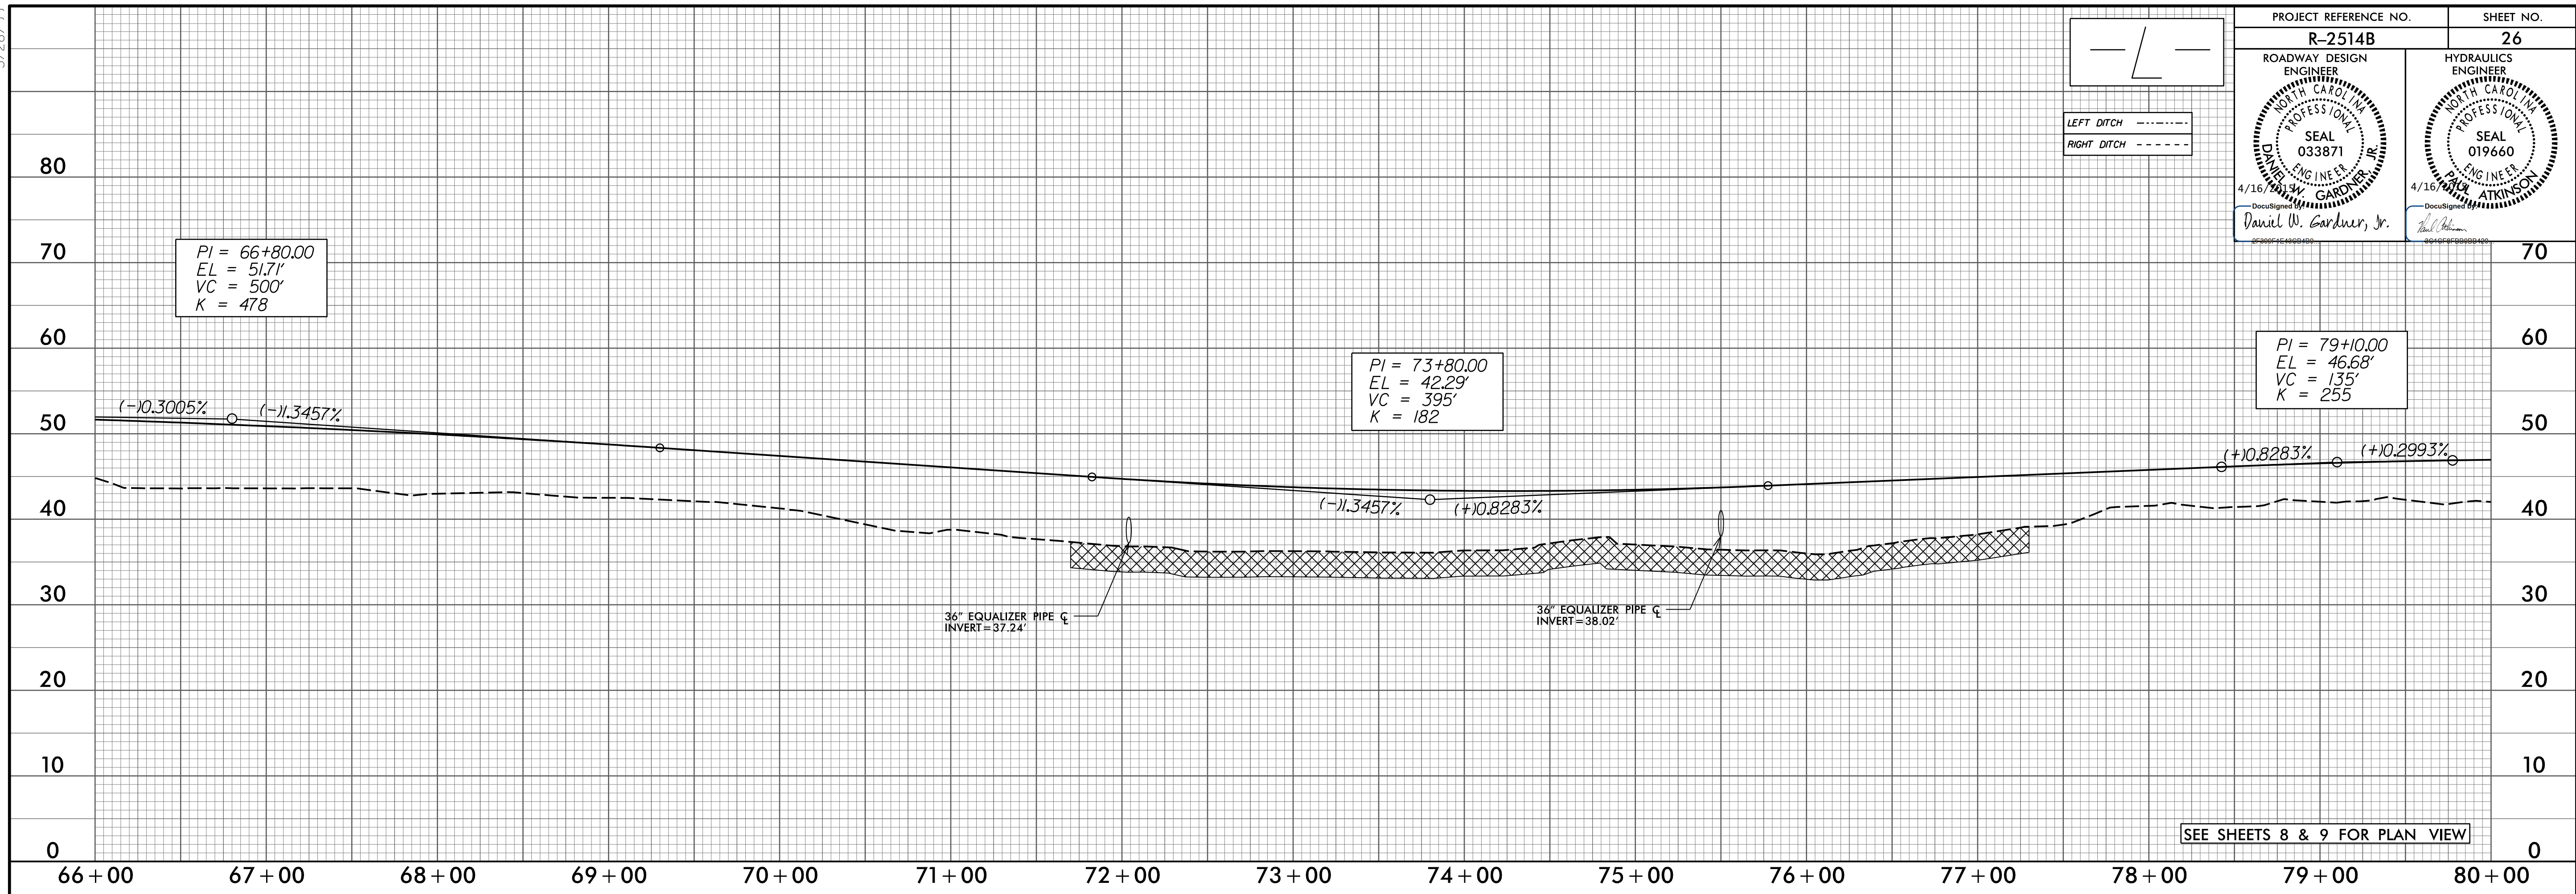

SEE SHEETS 8 & 9 FOR PLAN VIEW

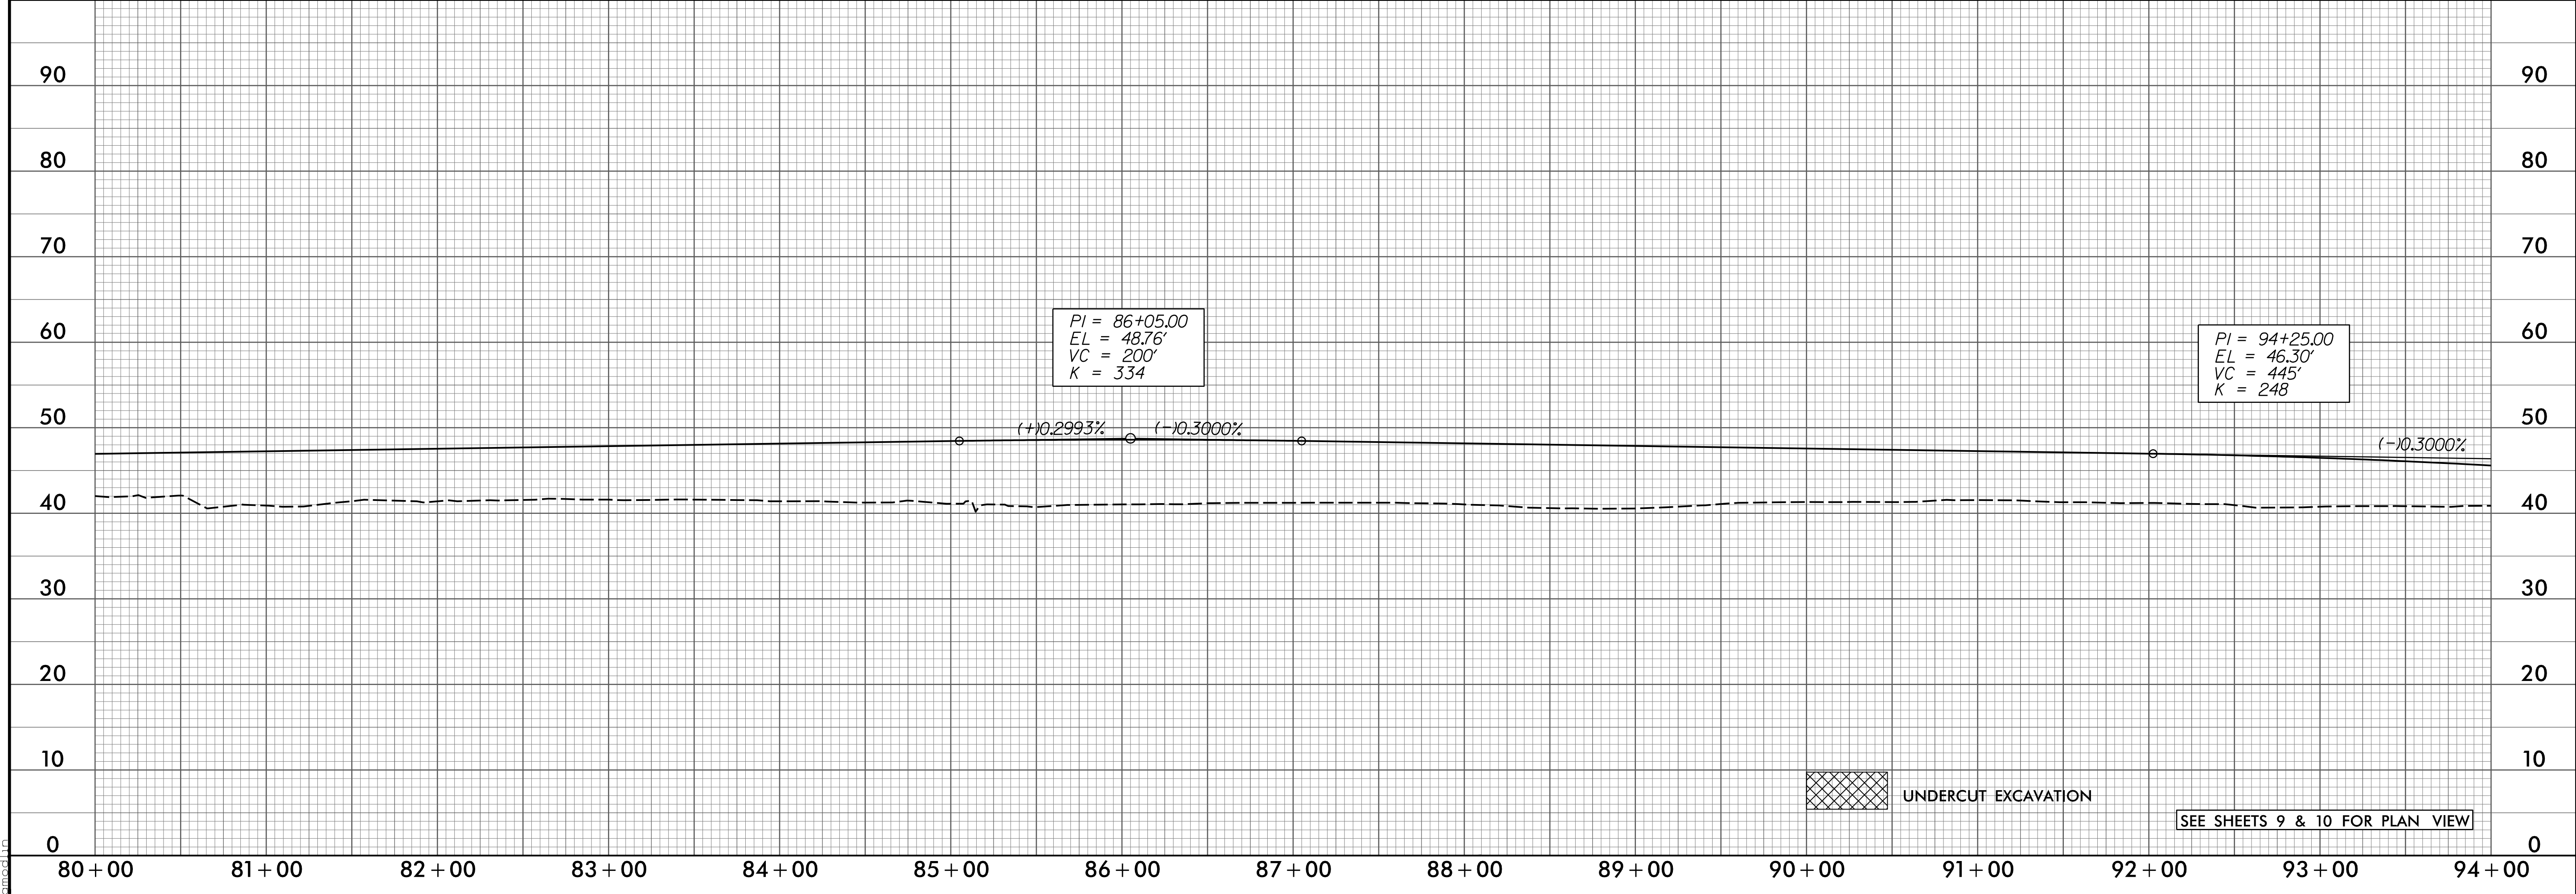

UNDERCUT EXCAVATION

SEE SHEETS 9 & 10 FOR PLAN VIEW

P:\26\2005\01\Cadd\R2514B\Roadway\Proj\R2514B\_rdy.plt\_26.dgn