
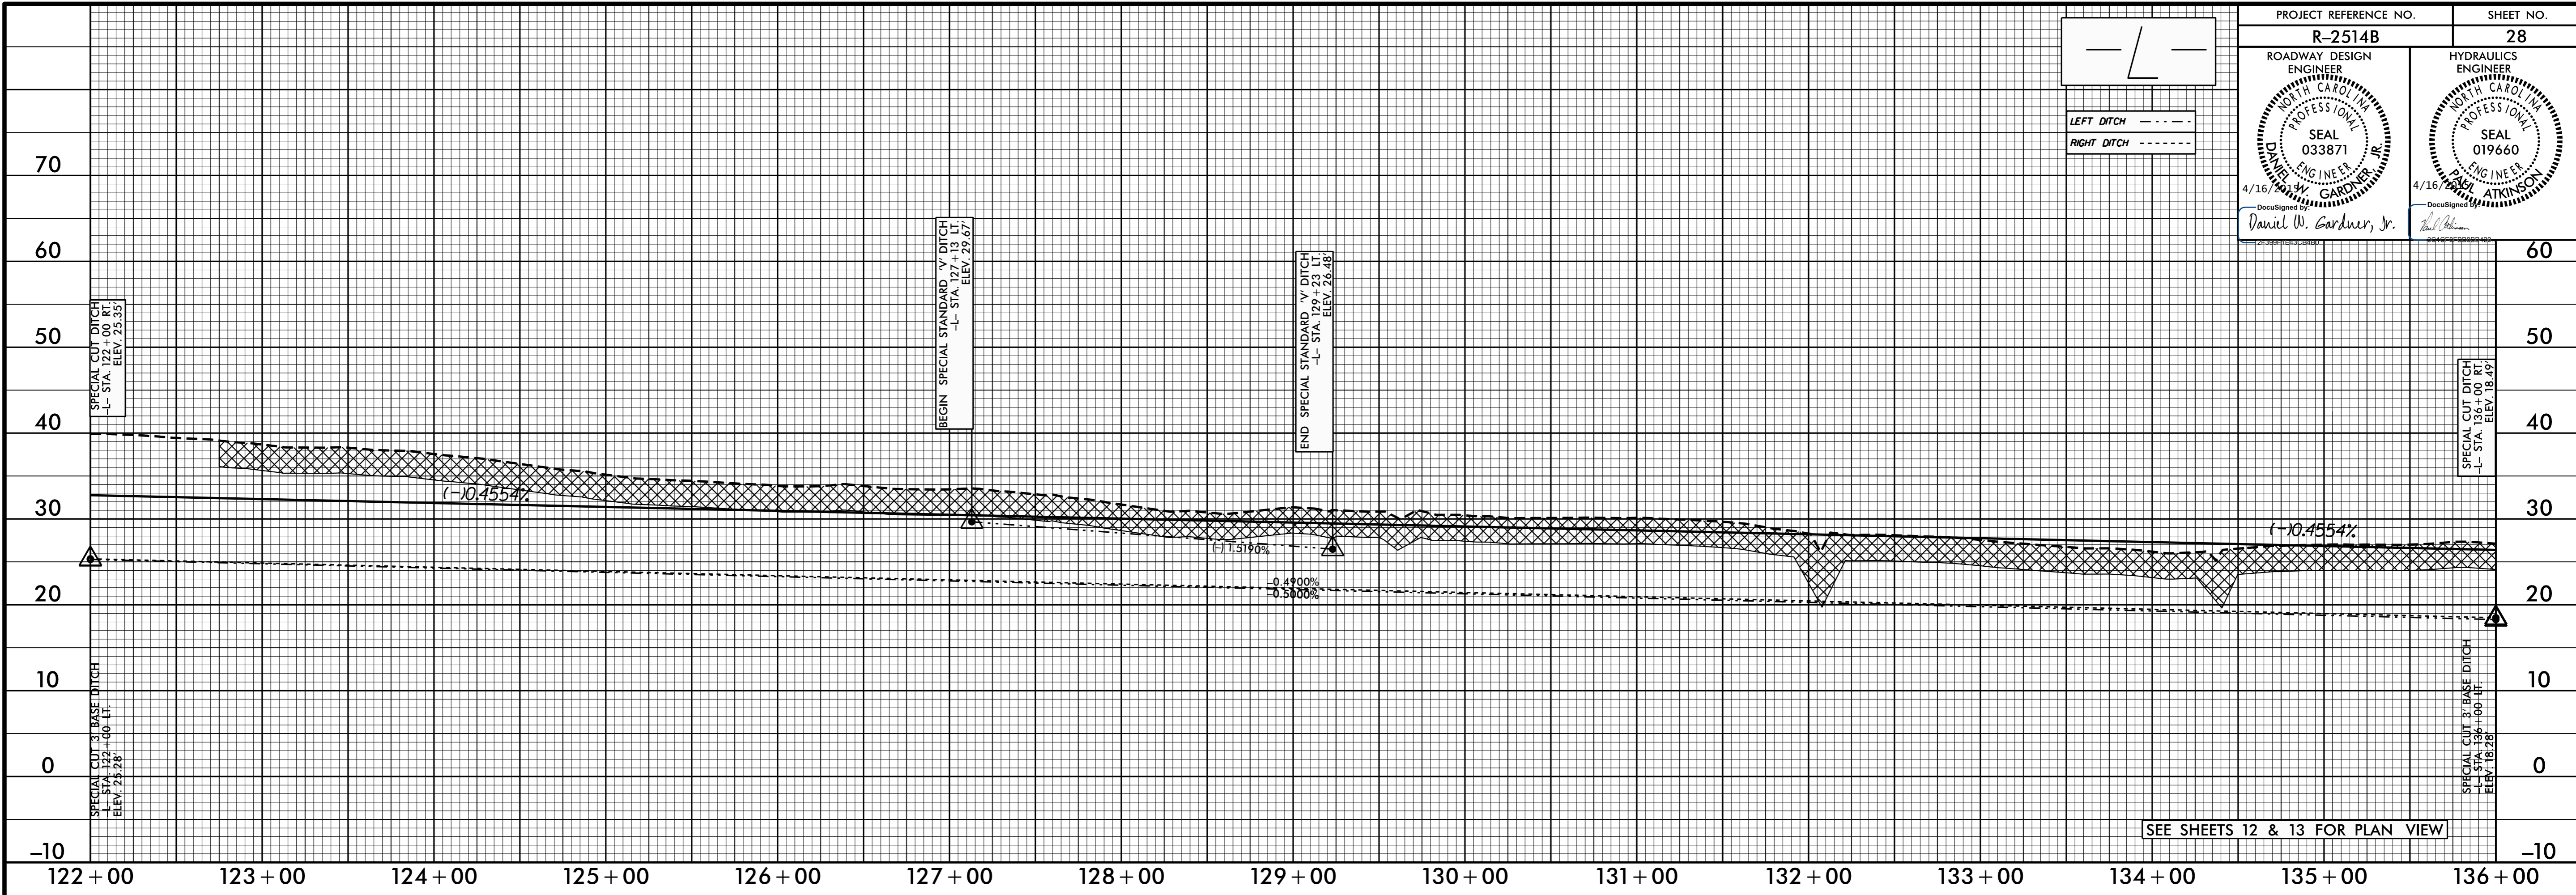



5/28/99

16-APR-2015 14:01:19 R2514B\_rdu-pl1.28.dgn

PROJECT REFERENCE NO. <b>R-2514B</b>	SHEET NO. <b>28</b>
ROADWAY DESIGN ENGINEER SEAL 033871 4/16/2015 DANIEL W. GARDNER, JR.	HYDRAULICS ENGINEER SEAL 019660 4/16/2015 PAUL ATKINSON

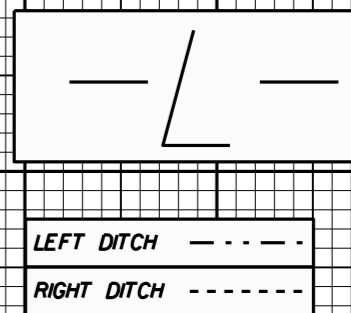

SEE SHEETS 12 & 13 FOR PLAN VIEW

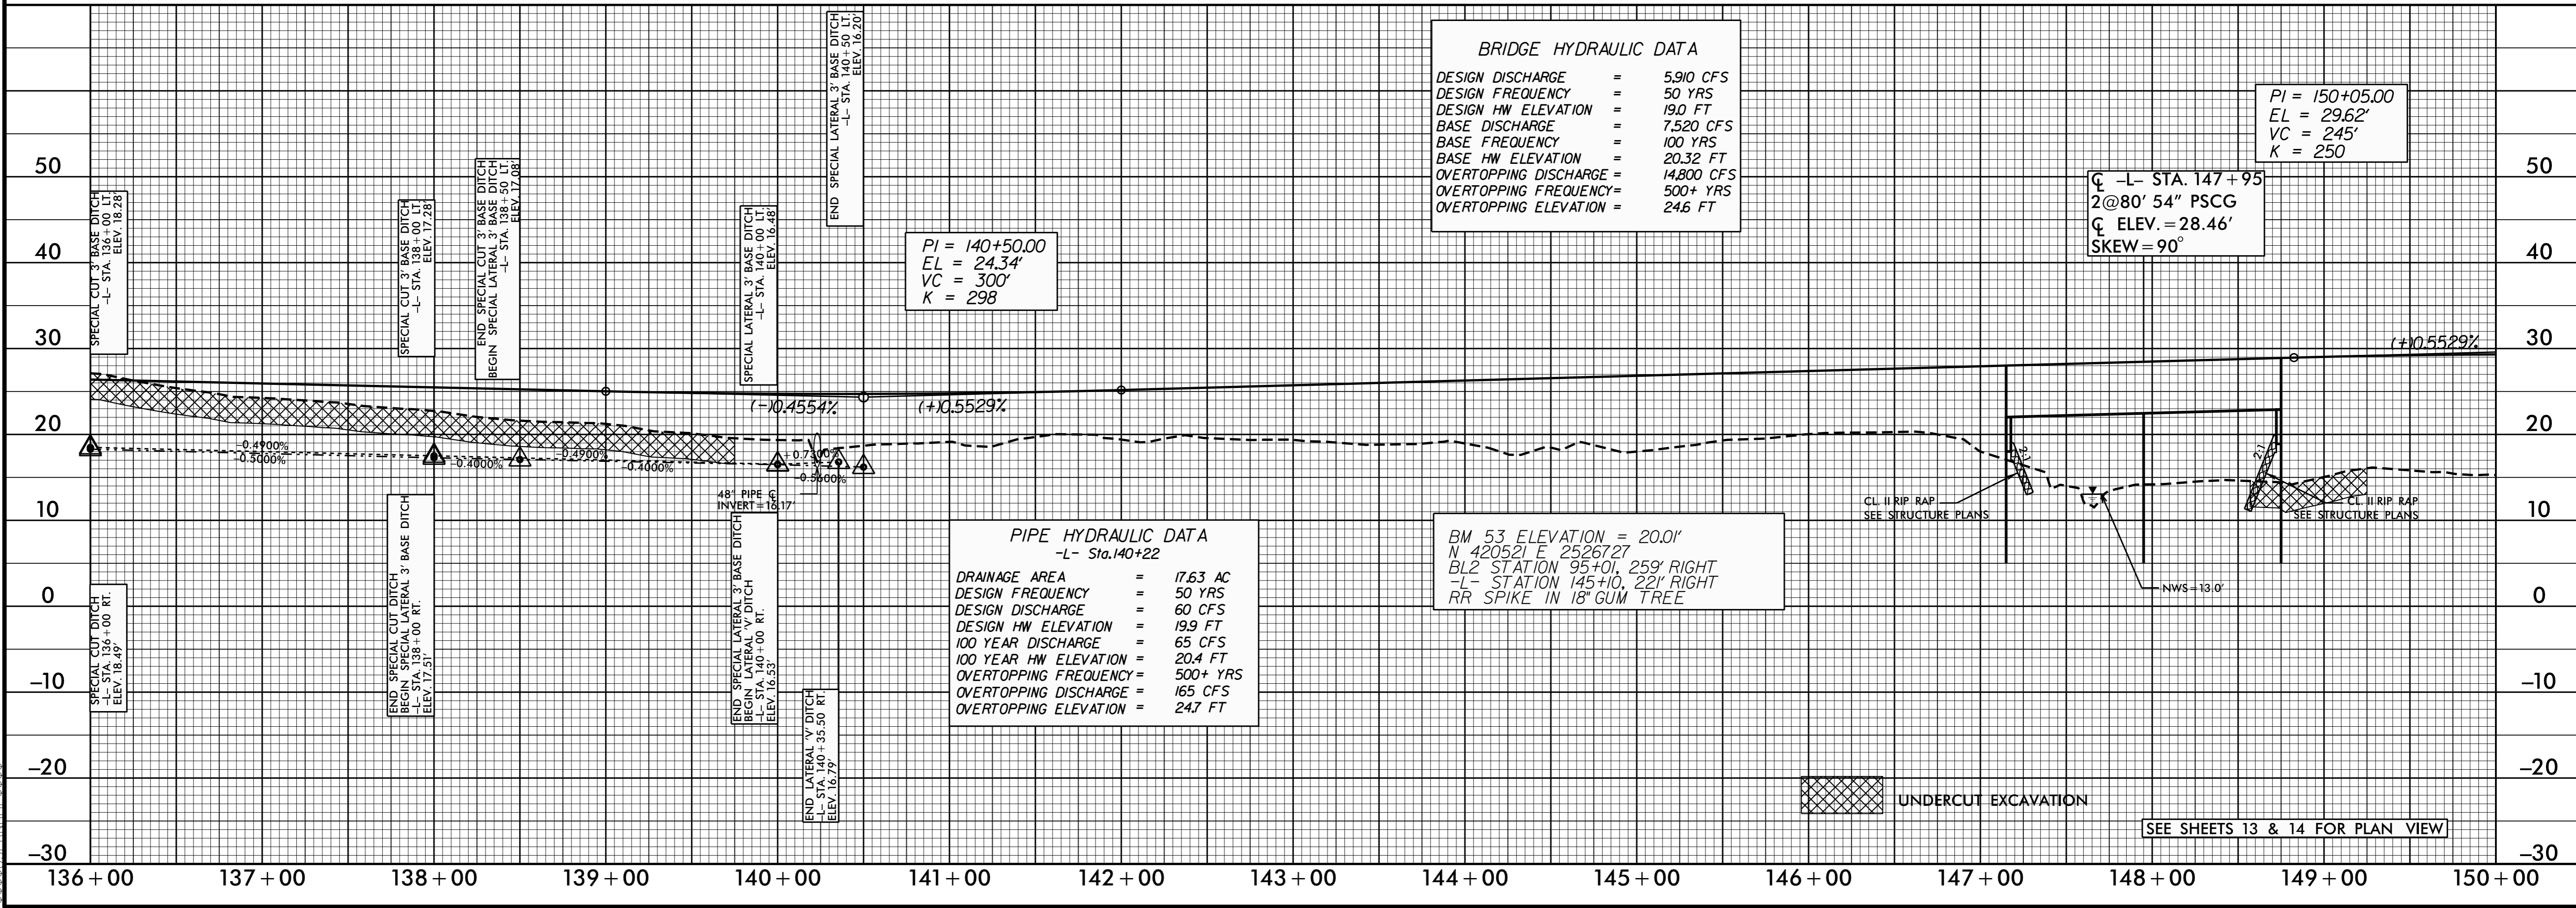

SEE SHEETS 13 & 14 FOR PLAN VIEW