


5/28/99


| | |
|---|--|
| PROJECT REFERENCE NO. R-2514B | SHEET NO. 35 |
| ROADWAY DESIGN ENGINEER DANIEL W. GARDNER, JR. SEAL 033871 4/16/2015 | HYDRAULICS ENGINEER PAUL ATKINSON SEAL 019660 4/16/2015 |

-Y2B-

-Y1A-

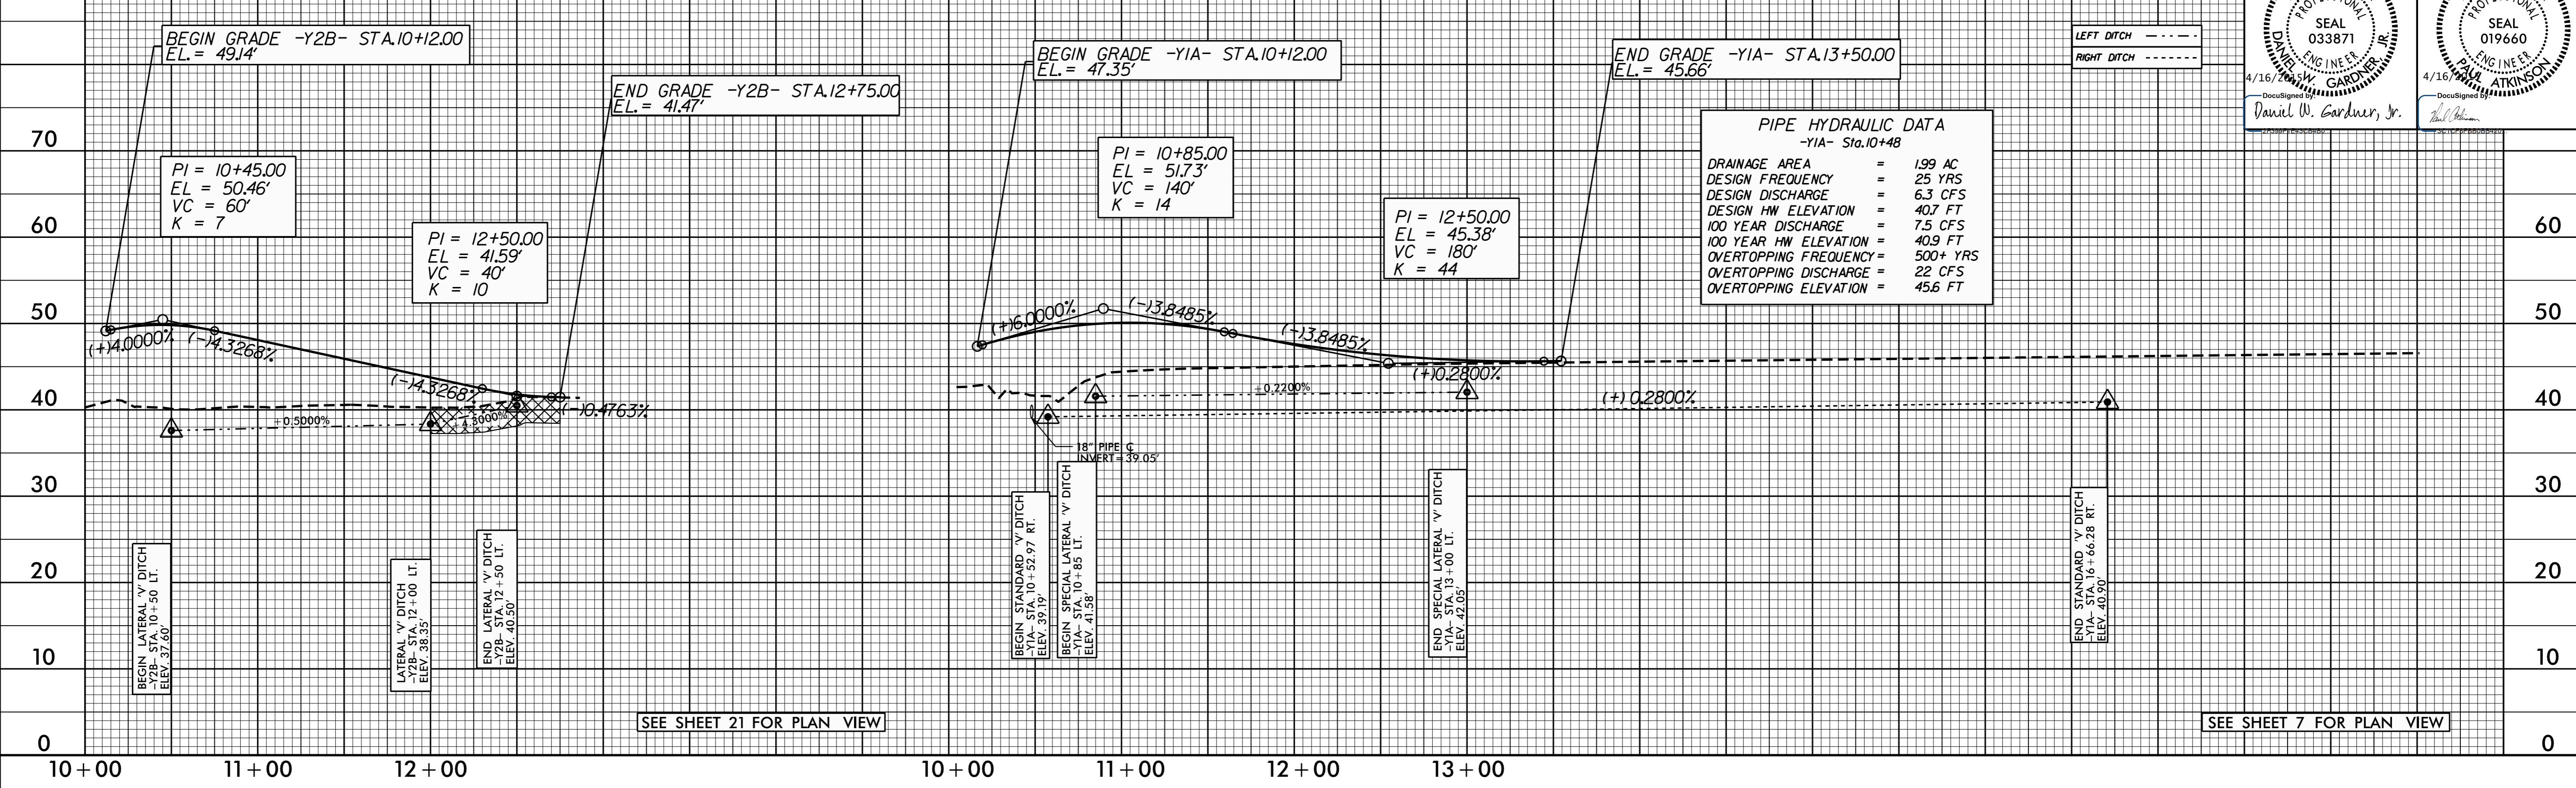

-Y2C-

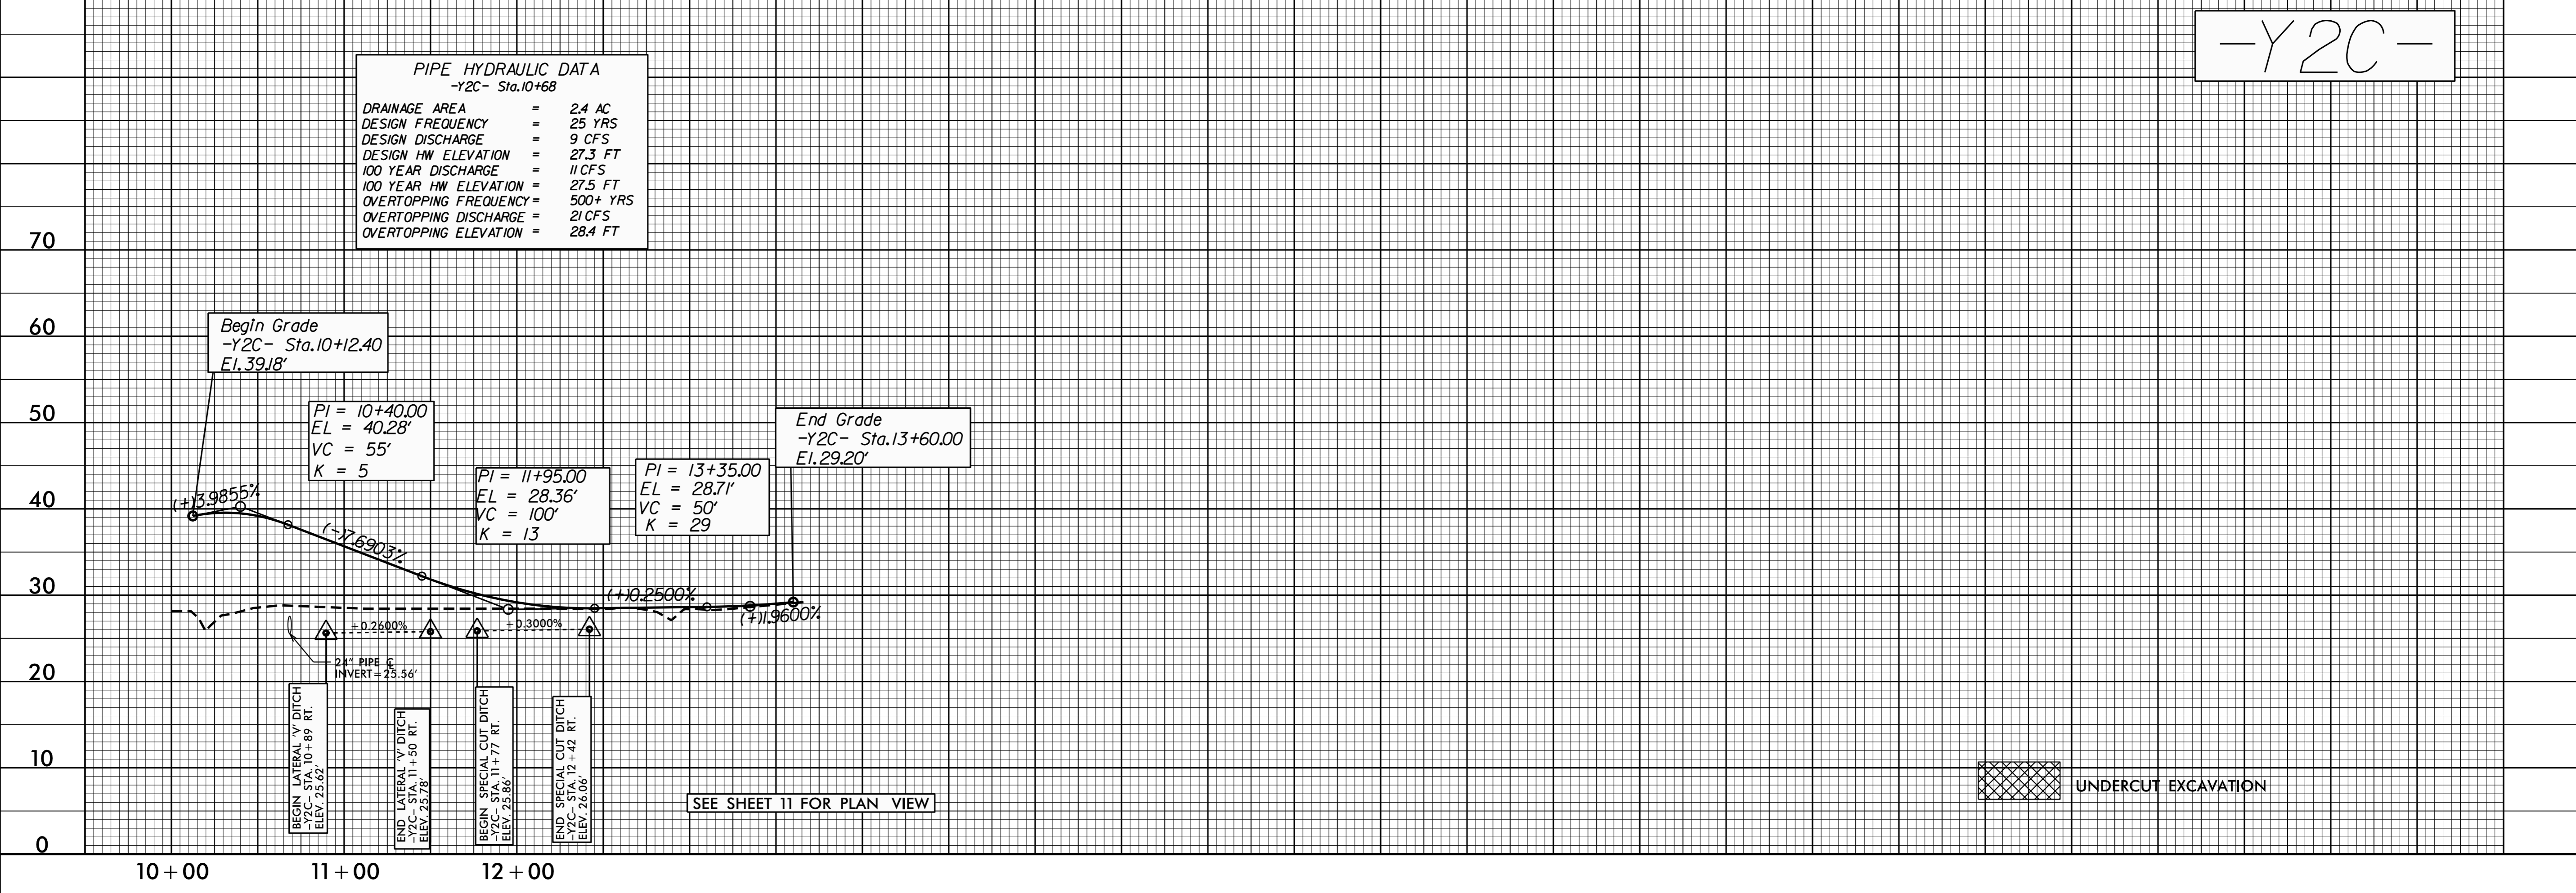

16-APR-2015 09:10 I:\2514B_rdu\p1_35.dgn