



5/28/99

PROJECT REFERENCE NO. R-2514B	SHEET NO. 42
ROADWAY DESIGN ENGINEER SEAL 033871 4/16/2005 DANIEL W. GARDNER, JR.	HYDRAULICS ENGINEER SEAL 019660 4/16/2005 DANIEL W. GARDNER, JR.

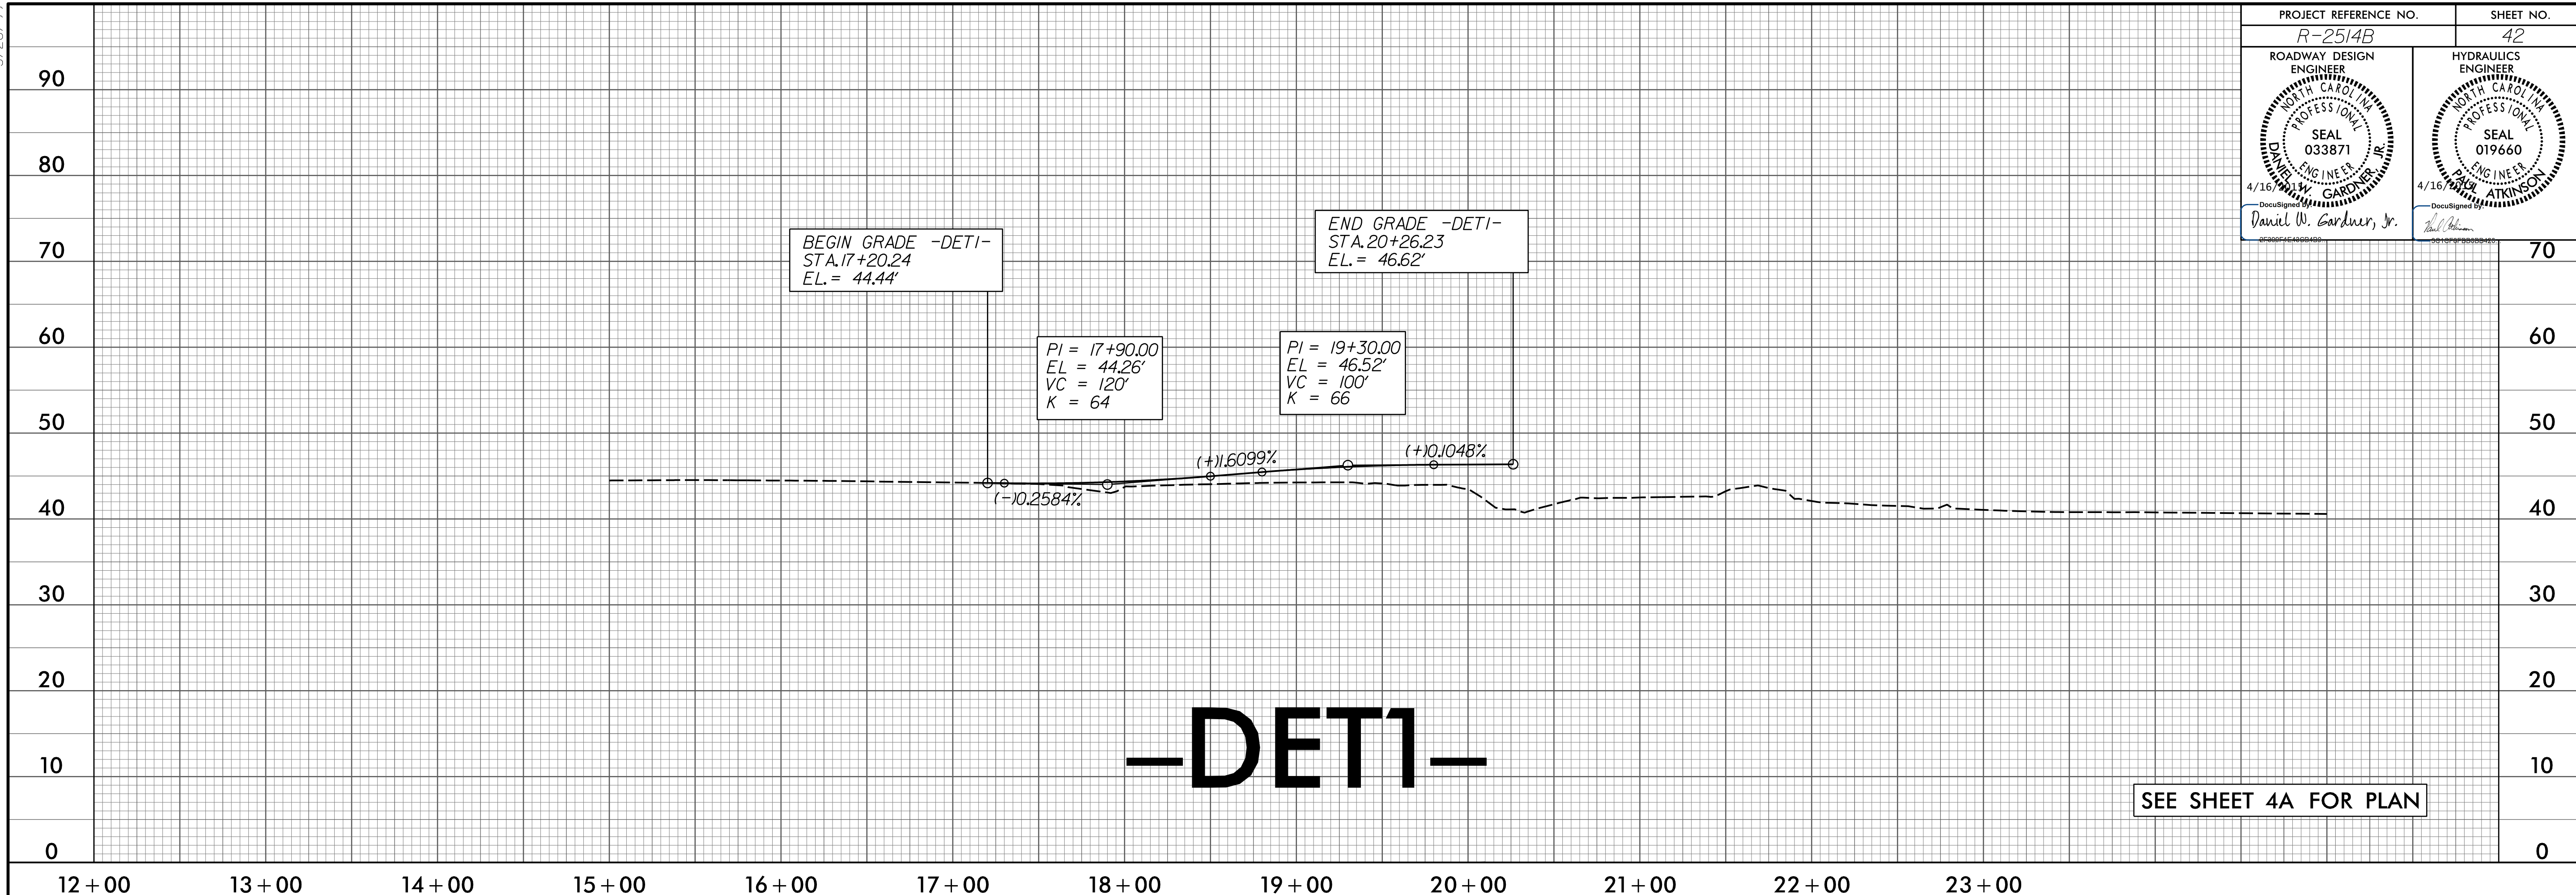

-DET1-

SEE SHEET 4A FOR PLAN

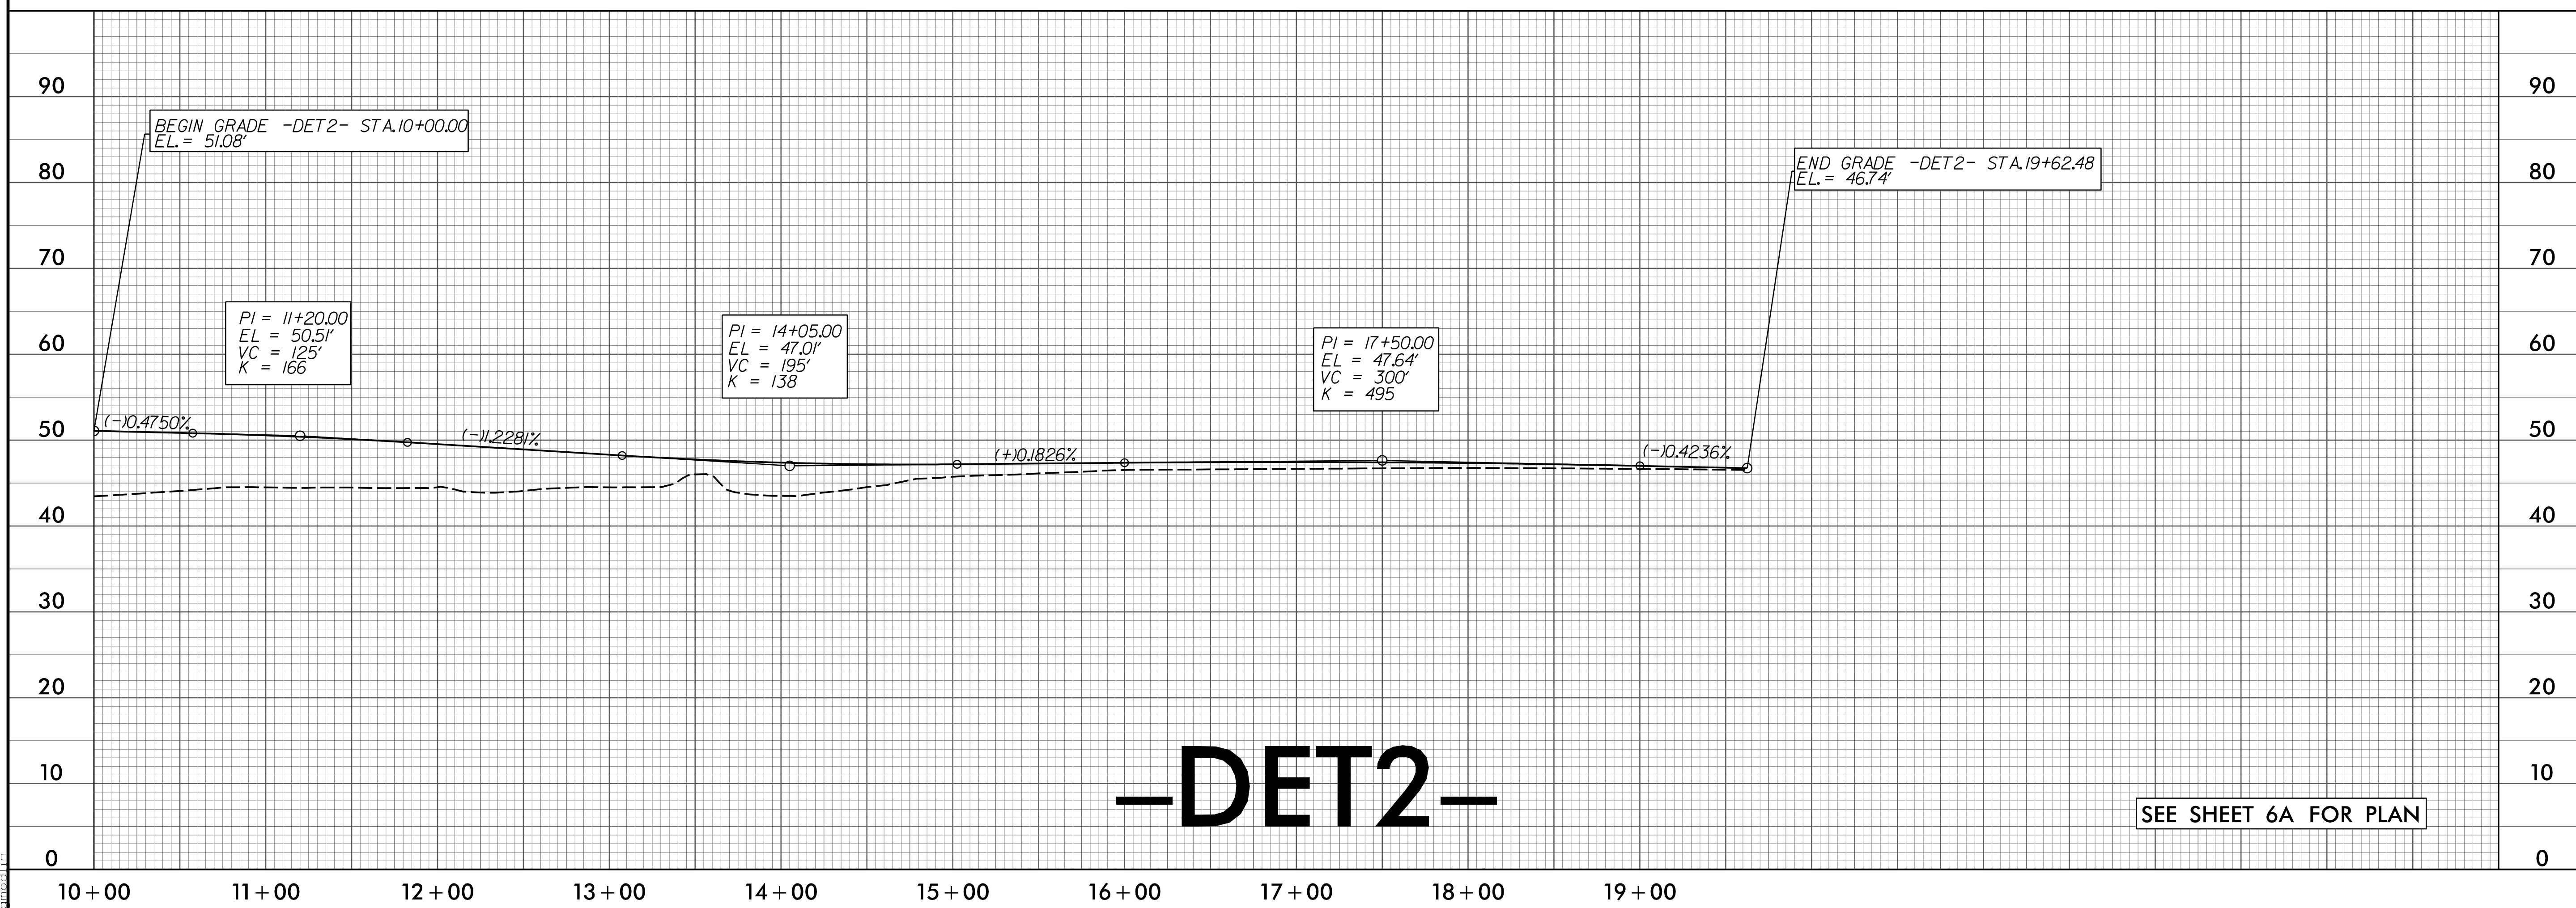

-DET2-

SEE SHEET 6A FOR PLAN

4/2/2005
F:\8522-01\Cadd\2514B\Roadway\Proj\2514B.rdy.plt_42.dgn