


MATCHLINE SEE THIS SHEET

MATCHLINE SEE THIS SHEET

MATCHLINE SEE SHEET TMP-9


CONSTRUCT CROSS PIPE DURING ROAD CLOSURE. SEE SHEET TMP-2B FOR DETOUR DETAILS AND INTERMEDIATE CONTRACT TIME.

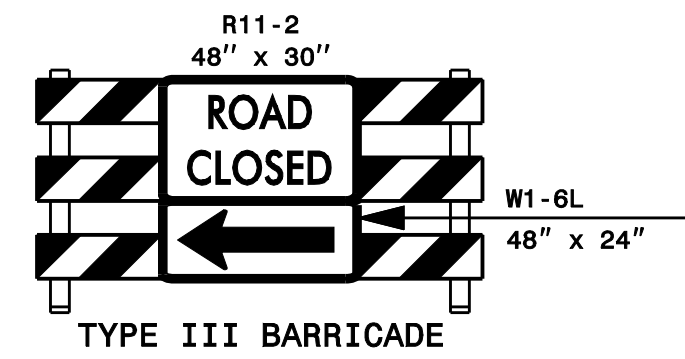



PLAN PREPARED IN THE OFFICE OF:

PROGRESSIVE DESIGN GROUP, INC.

ENGINEERS • CONSULTANTS

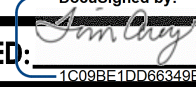APPROVED:  DATE: 4/15/2015

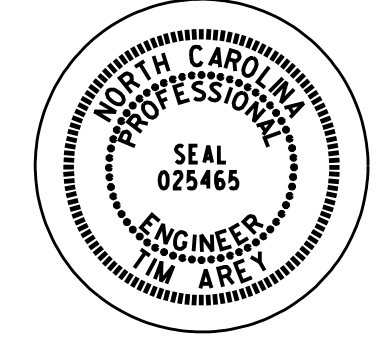SEAL: 

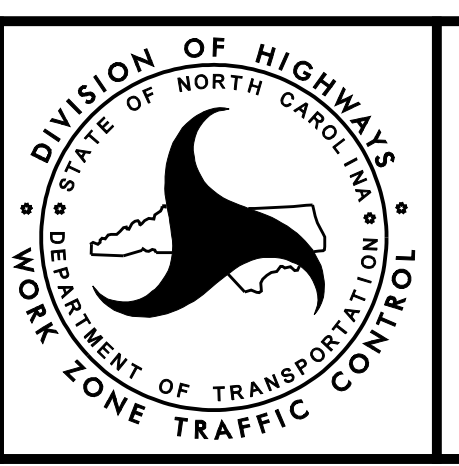

DIVISION OF HIGHWAYS
STATE OF NORTH CAROLINA
DEPARTMENT OF TRANSPORTATION
WORK ZONE TRAFFIC CONTROL

TRANSPORTATION MANAGEMENT PLAN
PHASE I OVERVIEWS