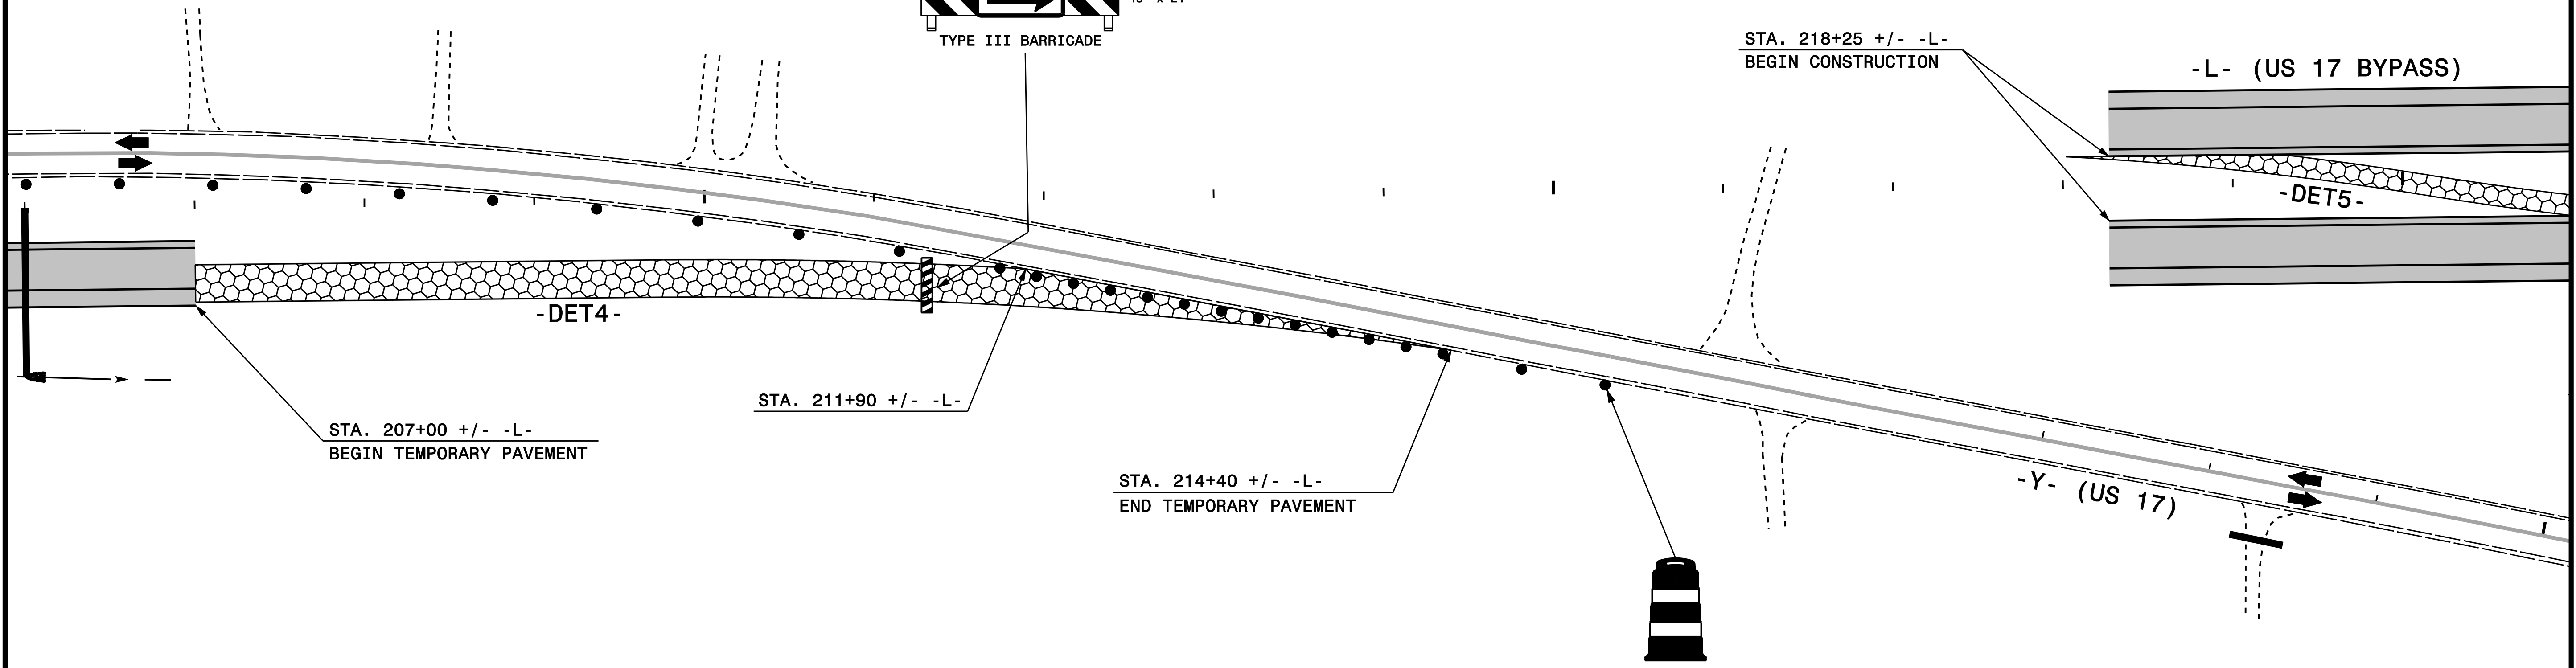
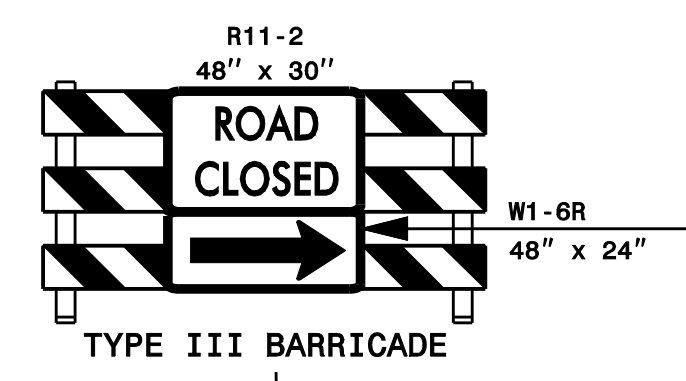
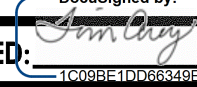

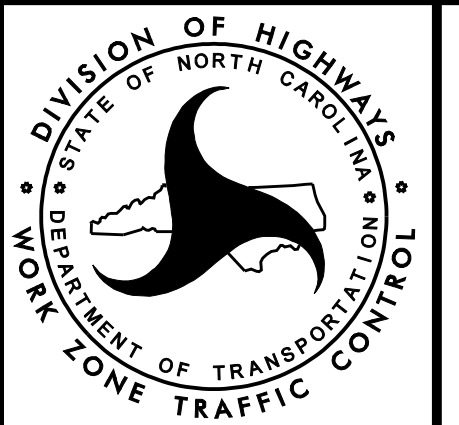


210

215

220



<p>PLAN PREPARED IN THE OFFICE OF:</p> <p>PROGRESSIVE DESIGN GROUP, INC.</p> <p>ENGINEERS • CONSULTANTS</p>	<p>APPROVED:  DATE: 4/15/2015</p> <p>SEAL</p> 		<p>TRANSPORTATION MANAGEMENT PLAN PHASE I DETAILS</p>
--	--	---	---