
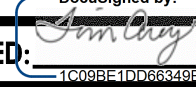
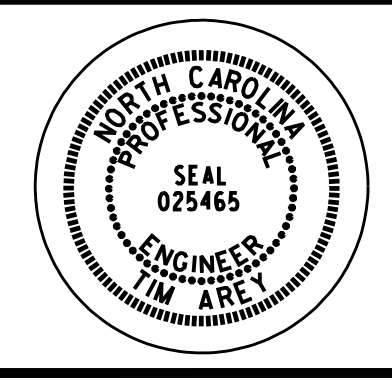


NOTES:
 1. INSTALL TEMPORARY 18" CSP TO MAINTAIN DRAINAGE.
 2. INSTALL INCIDENTAL STONE TO MAINTAIN ACCESS TO ADJACENT PARCELS.

PLANNED IN THE OFFICE OF:
PROGRESSIVE
 DESIGN GROUP, INC.
 ENGINEERS • CONSULTANTS

APPROVED:  DATE: 4/15/2015
 SEAL: 

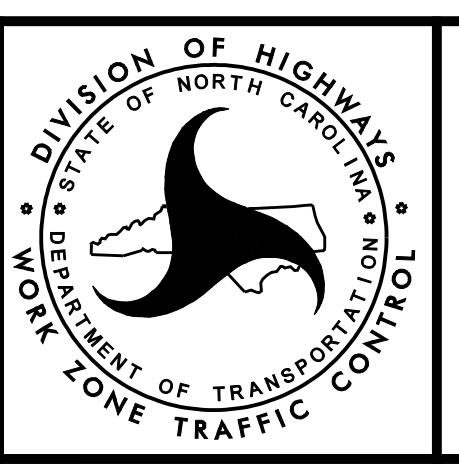

**TRANSPORTATION
 MANAGEMENT PLAN
 PHASE II OVERVIEWS**