

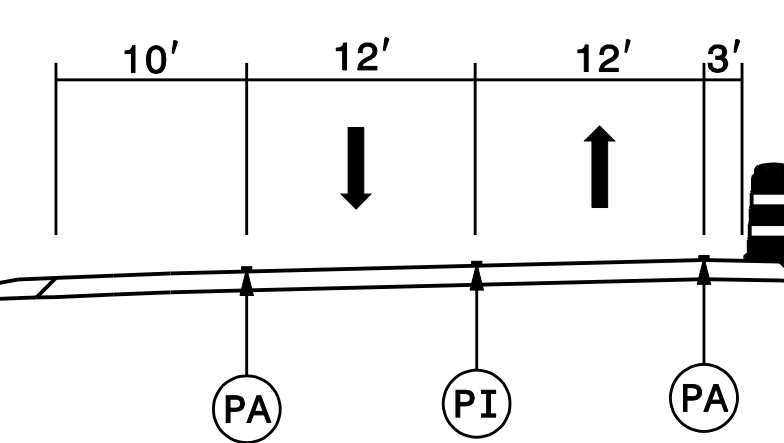
PAINT PAVEMENT MARKINGS
PLACED IN FINAL PATTERN
SEE PAVEMENT MARKING PLAN

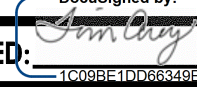
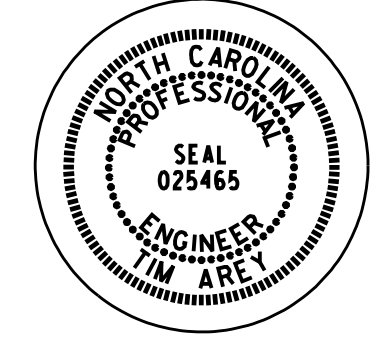
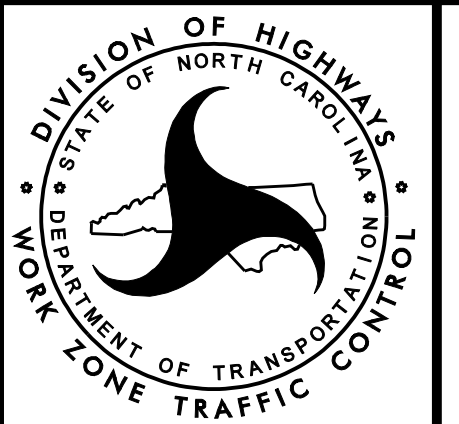
STA. 14+25 +/- -LBUS-
TIE TO FINAL PATTERN
USING TEMPORARY MARKINGS

"STOP AHEAD 500 FT"
IN-LANE PAINT WORD MESSAGE
(SEE RSD 1205.08, SHEET 4)

MESSAGE NO. 1	MESSAGE NO. 2	START MESSAGE 2 WEEKS PRIOR TO TRAFFIC SHIFT
NEW TRAFFIC PATTERN	BEGIN MM/DD	
CHANGEABLE MESSAGE SIGN		

MESSAGE NO. 1	MESSAGE NO. 2	REMOVE MESSAGE 30 DAYS AFTER SHIFT
NEW TRAFFIC PATTERN	STOP 750 FT AHEAD	
CHANGEABLE MESSAGE SIGN		



PLAN PREPARED IN THE OFFICE OF: PROGRESSIVE DESIGN GROUP, INC. ENGINEERS • CONSULTANTS	APPROVED:  DATE: 4/15/2015			TRANSPORTATION MANAGEMENT PLAN PHASE III DETAILS
	SEAL			