
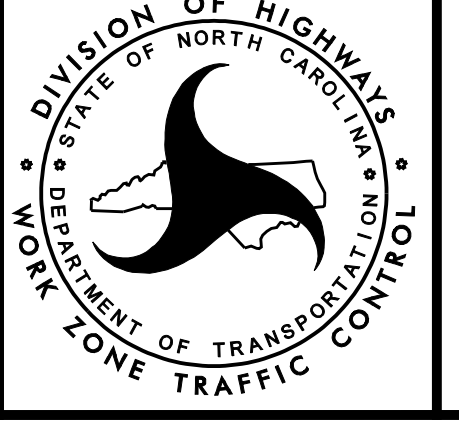


MATCHLINE SEE SHEET TMP-46

MATCHLINE SEE SHEET TMP-44

\* PLACED BY R-2514D CONTRACTOR

LABELLED PAVEMENT MARKINGS ON THIS SHEET ARE TEMPORARY PATTERN PAVEMENT MARKINGS. ALL OTHER MARKINGS ARE NEW PAINT PAVEMENT MARKINGS INSTALLED IN THE FINAL PATTERN CONFIGURATION. SEE FINAL PAVEMENT MARKING PLANS FOR THESE DETAILS.

<p>PLAN PREPARED IN THE OFFICE OF:</p> <p><b>PROGRESSIVE</b> DESIGN GROUP, INC.</p> <p>ENGINEERS • CONSULTANTS</p>	<p>APPROVED: <i>[Signature]</i> DATE: 4/15/2015</p> <p>SEAL</p> 		<p align="center"><b>TRANSPORTATION MANAGEMENT PLAN PHASE III DETAILS</b></p>
---	---	---------------------------------------------------------------------------------------	---------------------------------------------------------------------------------------