


8/17/99

REVISIONS

4:21:57 PM  
 P:\Projects\2514b\_pmp.d15.dgn  
 PMP-15.dwg  
 \$\$\$\$\$\$  
 \$\$\$\$\$\$

QA/QC STAGE:	
REVIEW:	
CONCUR:	
REVISE:	
VERIFY:	

NOTE: ALL LANE WIDTHS ARE 12' UNLESS OTHERWISE SHOWN.

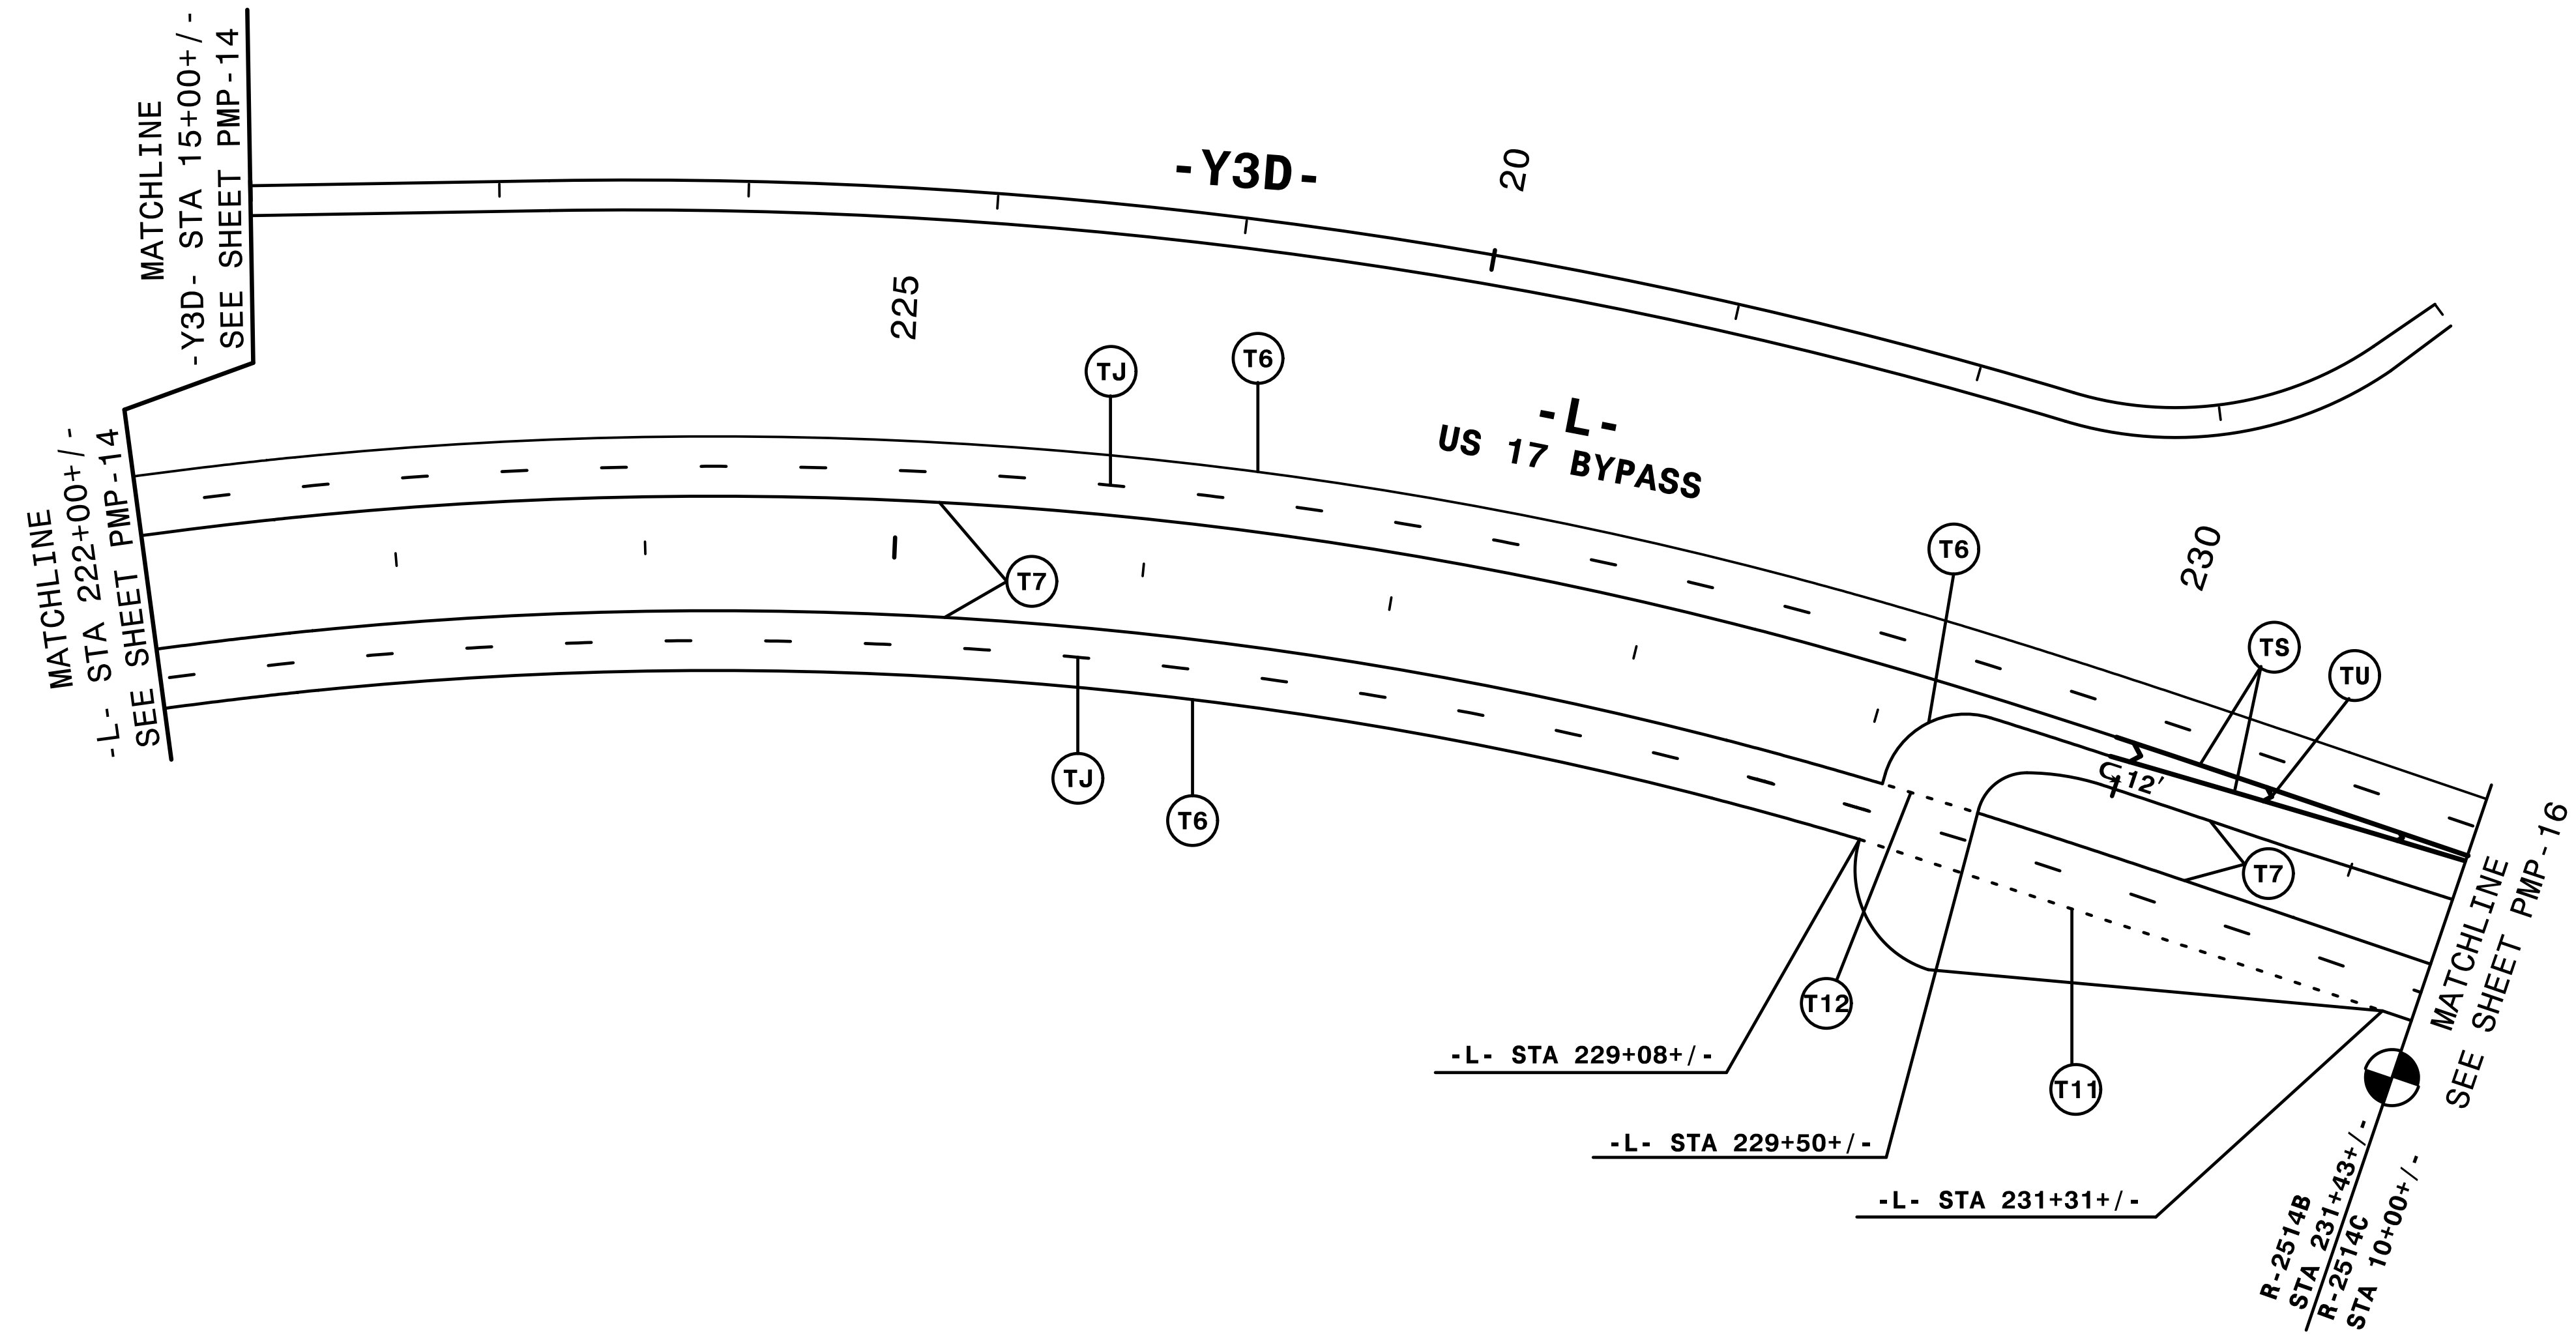

**HNTB** HNTB NORTH CAROLINA, P.C.  
 343 E. Six Forks Road, Suite 200  
 Raleigh, North Carolina 27609  
 NC License No: C-1554

SEAL

APPROVED:

DocuSigned by:  
 Rhonda B. Early  
 F34CAF5AC68F48A

DATE: 2/10/2015

TRANSPORTATION  
 MANAGEMENT PLAN

**FINAL PAVEMENT  
 MARKING PLANS**