


8/17/99

REVISIONS

MATCHLINE

-L- STA 78+00+/-
SEE SHEET PMP-18

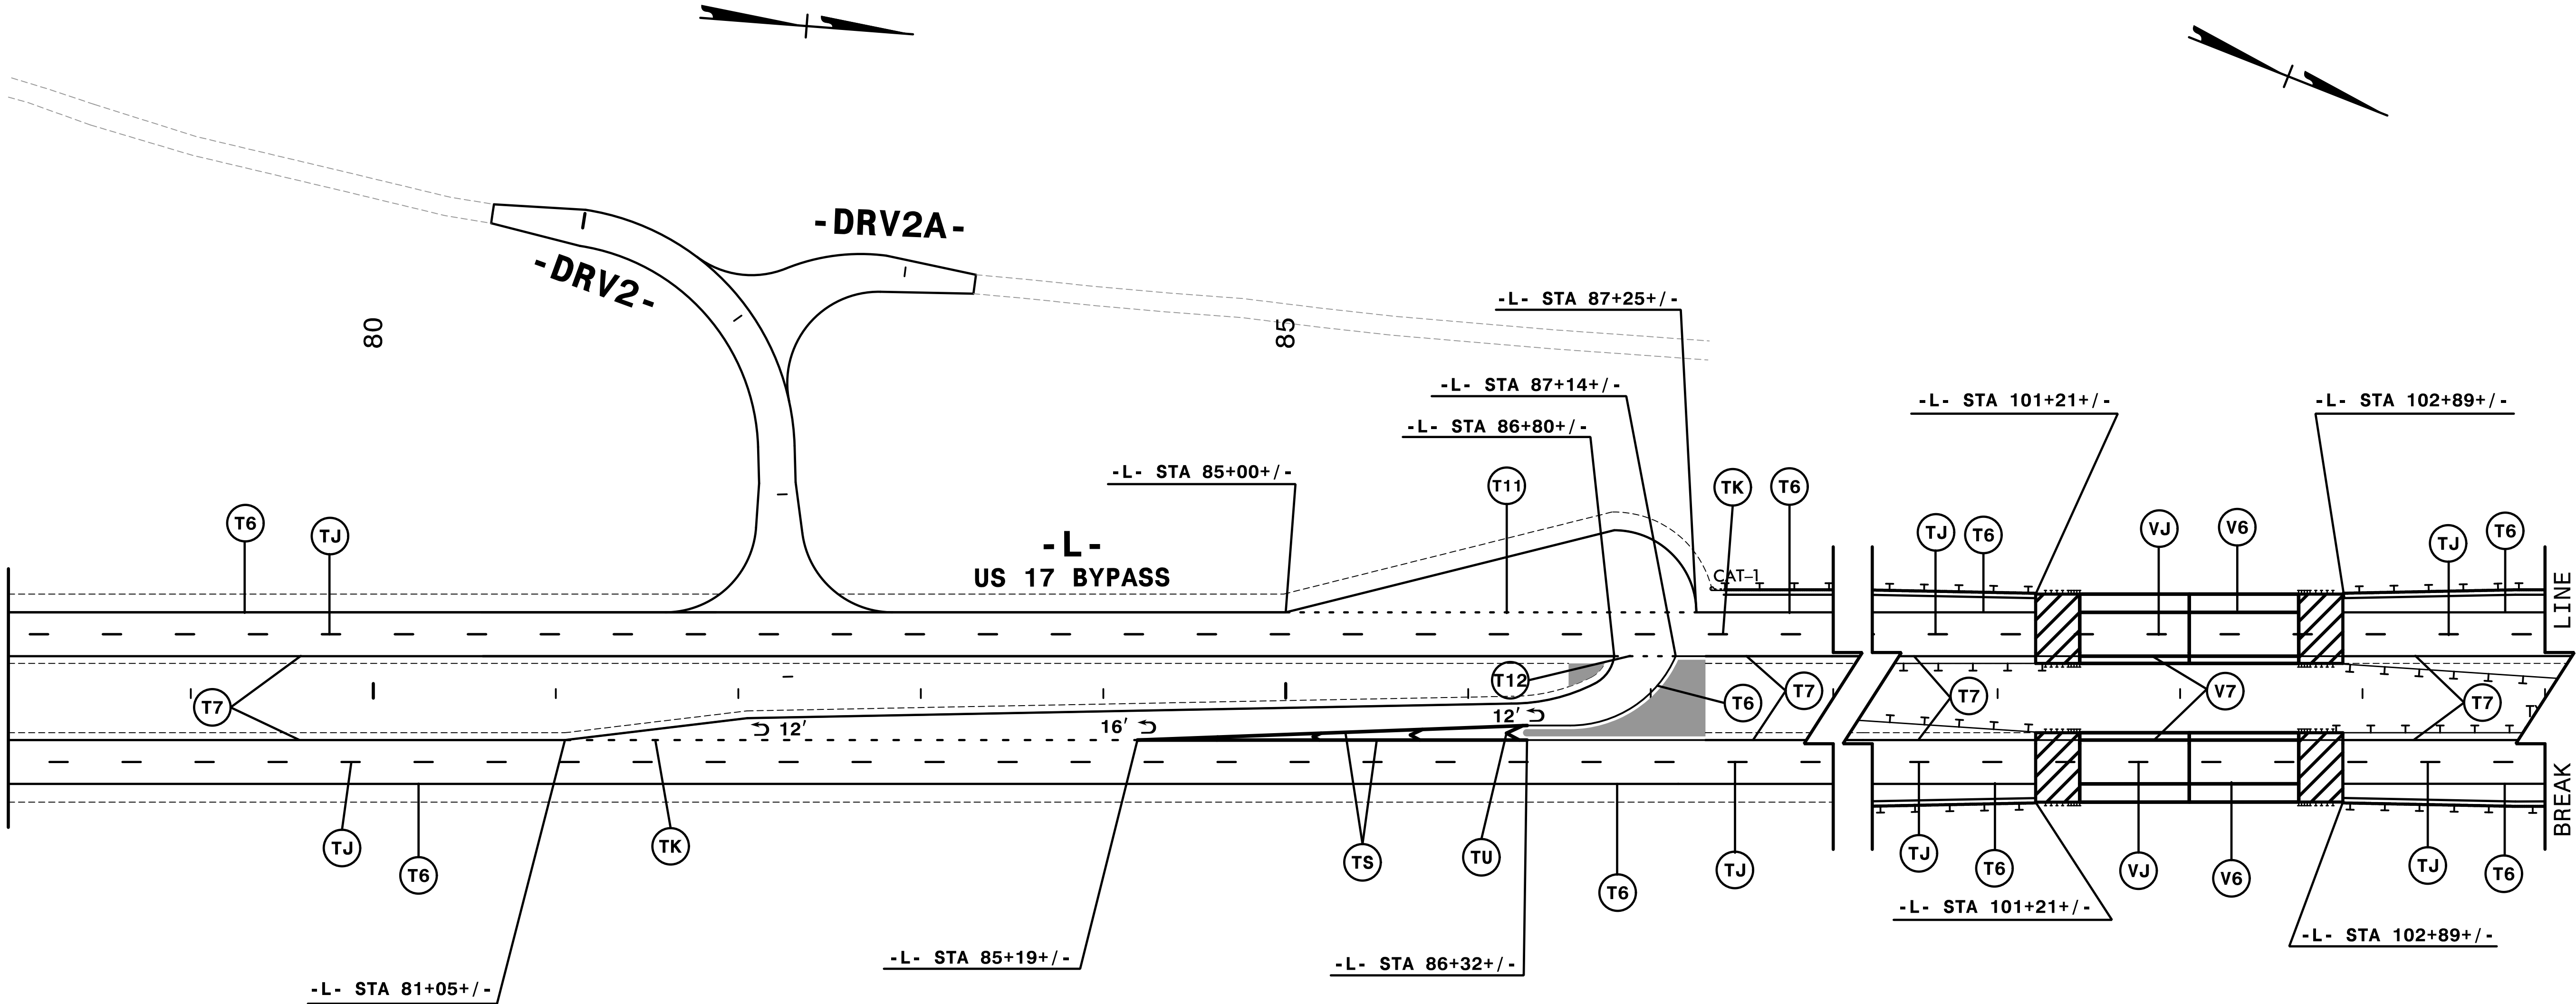


BREAK LINE
-L- STA 104+00+/-
SEE SHEET PMP-20

4:24:18 PM 2/10/2015 c:\pmp\d20.dgn
\$\$\$\$\$USERNAME\$\$\$\$\$

QA/QC STAGE:

REVIEW: _____
CONCUR: _____
REVISE: _____
VERIFY: _____

NOTE: ALL LANE WIDTHS ARE 12' UNLESS OTHERWISE SHOWN.

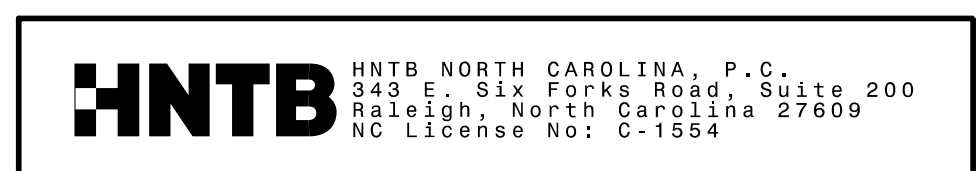

SEAL

APPROVED: _____

Designed by: *Rhonda B. Eirly*
F34CAFSAC8BF48A...

DATE: 2/10/2015

TRANSPORTATION
MANAGEMENT PLAN

**FINAL PAVEMENT
MARKING PLANS**