


NOTE: ALL LANE WIDTHS ARE 12' UNLESS OTHERWISE SHOWN.

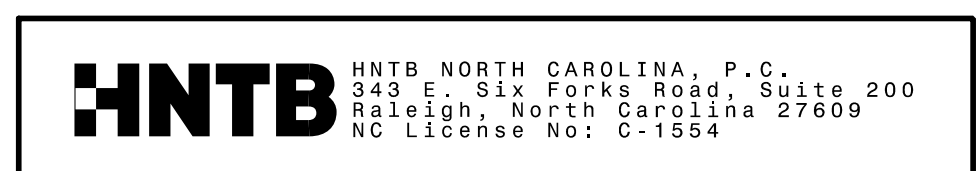

SEAL

APPROVED:

Designed by:  
Rhonda B. Early  
F34CAFSAC8BF48A

DATE: 2/10/2015

TRANSPORTATION  
MANAGEMENT PLAN

**FINAL PAVEMENT  
MARKING PLANS**

4:24:58 PM \\ms\y\2514\c-mpmp-d21.dgn  
 \$\$\$\$USERNAME\$\$\$\$  
 Q/A/QC STAGE:  
 REVIEW:  
 CONCUR:  
 REVISE:  
 VERIFY:

REVISIONS

8/17/99