


PROJECT REFERENCE NO.	SHEET NO.
R-2514B	EC-31/CONST.10
RW SHEET NO.	
ROADWAY DESIGN ENGINEER	HYDRAULICS ENGINEER

NAD 83/NSRS 2007

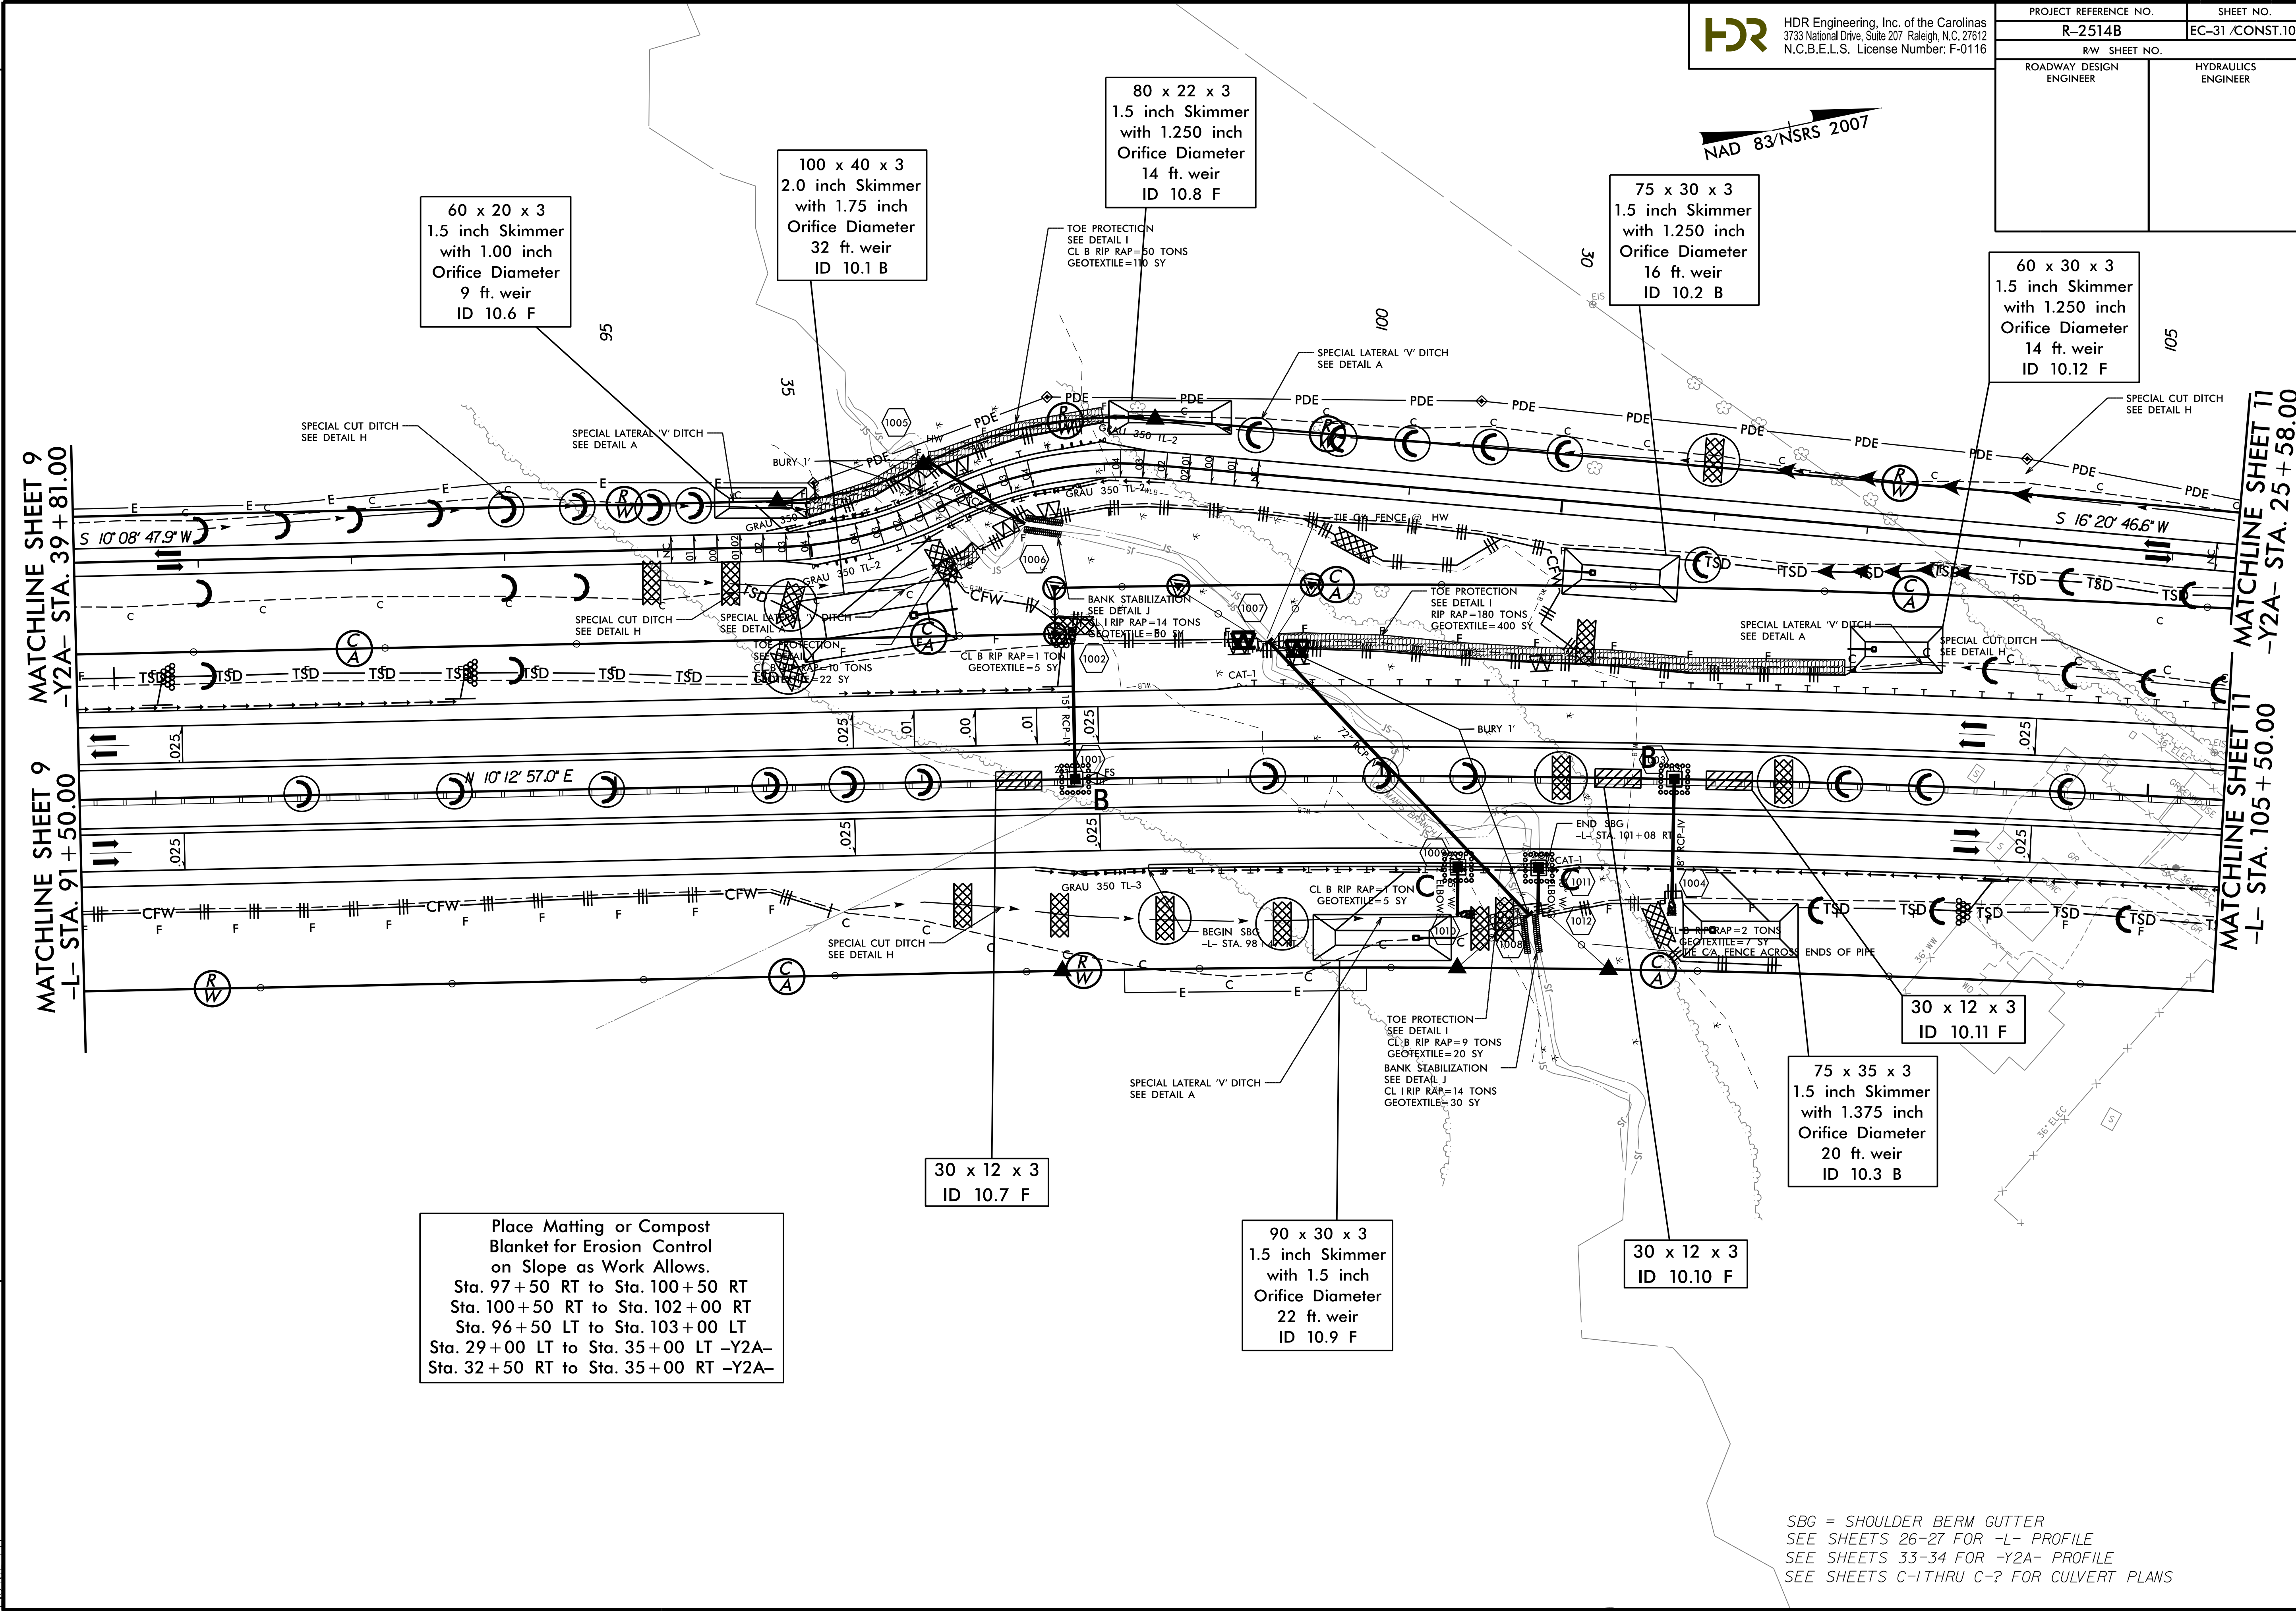

MATCHLINE SHEET 9  
 -Y2A- STA. 39 + 81.00  
 MATCHLINE SHEET 9  
 -L- STA. 91 + 50.00

MATCHLINE SHEET 11  
 -Y2A- STA. 25 + 58.00  
 MATCHLINE SHEET 11  
 -L- STA. 105 + 50.00

REVISIONS  
 R/W Revision 5/11/14 JCL Realigned -Y2A- and Adjusted Proposed R/W, Permanent Drainage and Temporary Construction Easements on Parcels II, 12 and 13.

SBG = SHOULDER BERM GUTTER  
 SEE SHEETS 26-27 FOR -L- PROFILE  
 SEE SHEETS 33-34 FOR -Y2A- PROFILE  
 SEE SHEETS C-1 THRU C-? FOR CULVERT PLANS