
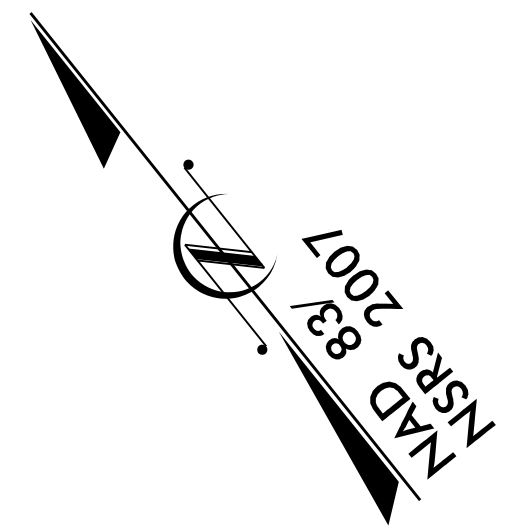


PROJECT REFERENCE NO.	SHEET NO.
R-2514B	EC-40A /CONST.19
RW SHEET NO.	
ROADWAY DESIGN ENGINEER	HYDRAULICS ENGINEER

# 0.88 ACRE STREAMBANK REFORESTATION

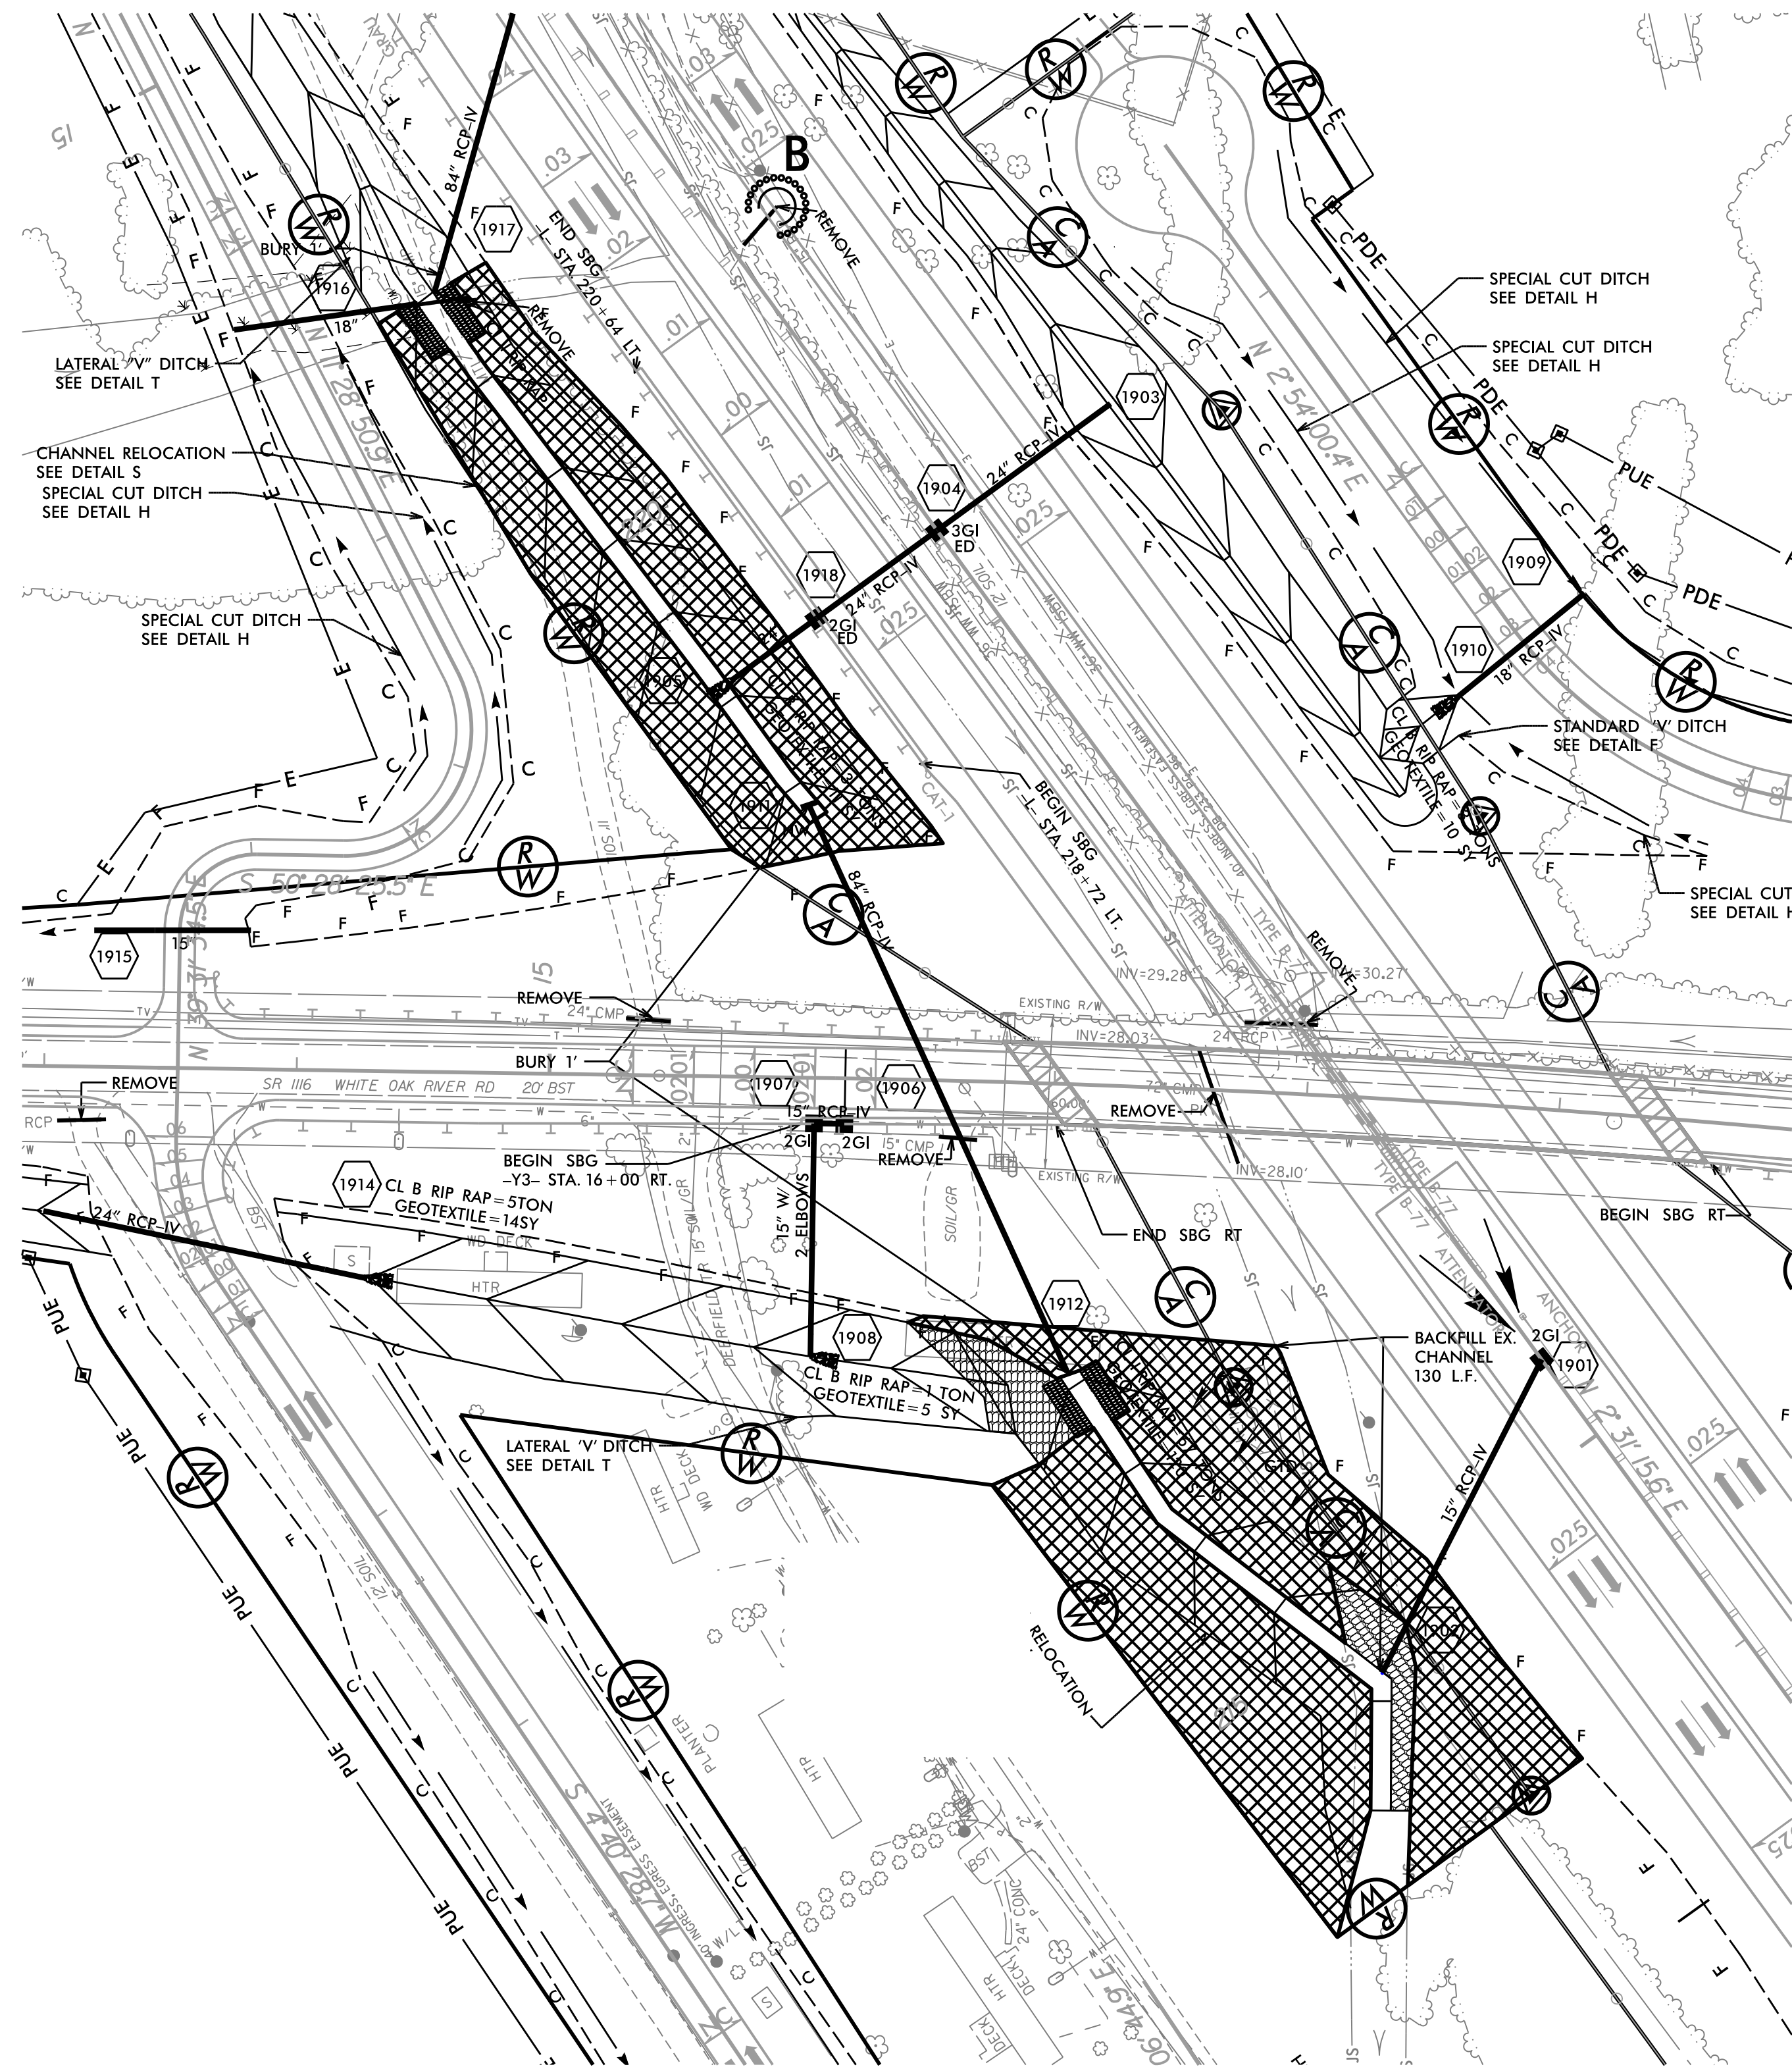

SEE RF-2, RF-3 AND PROJECT SPECIAL PROVISIONS

PLOT DRIVER: NCDOT\_pacf\_color\_eng\_50.plt  
 USER: cmyers  
 FILE: North Carolina Dept. of Transportation\Erosion\_Cr-11\_R\_2514B\_T0\_3.c\13.00.CAD\Erosion\_Control\R-2514B\_Reforestation\_PSH.dgn  
 PENTABLE: NCDOT\_EC.BW.tbl  
 DATE: 1/22/2015  
 TIME: 3:46:59 PM