


REVISIONS  
 R/W Revision 6/26/14 JCL Added new Permanent Utility Easement (PUE) to Parcels 13,16,18 and 41. Revised PUE on Parcel 39.  
 R/W Revision 9/23/14 GM Revised owner of Parcel 39 to Dennis W. Sautter and added estate file reference. Revised PUE on Parcel 18.

1/22/2015  
 R-2514B-EC-FINAL\_PSH.dgn  
 2:44:45 PM

8/17/99

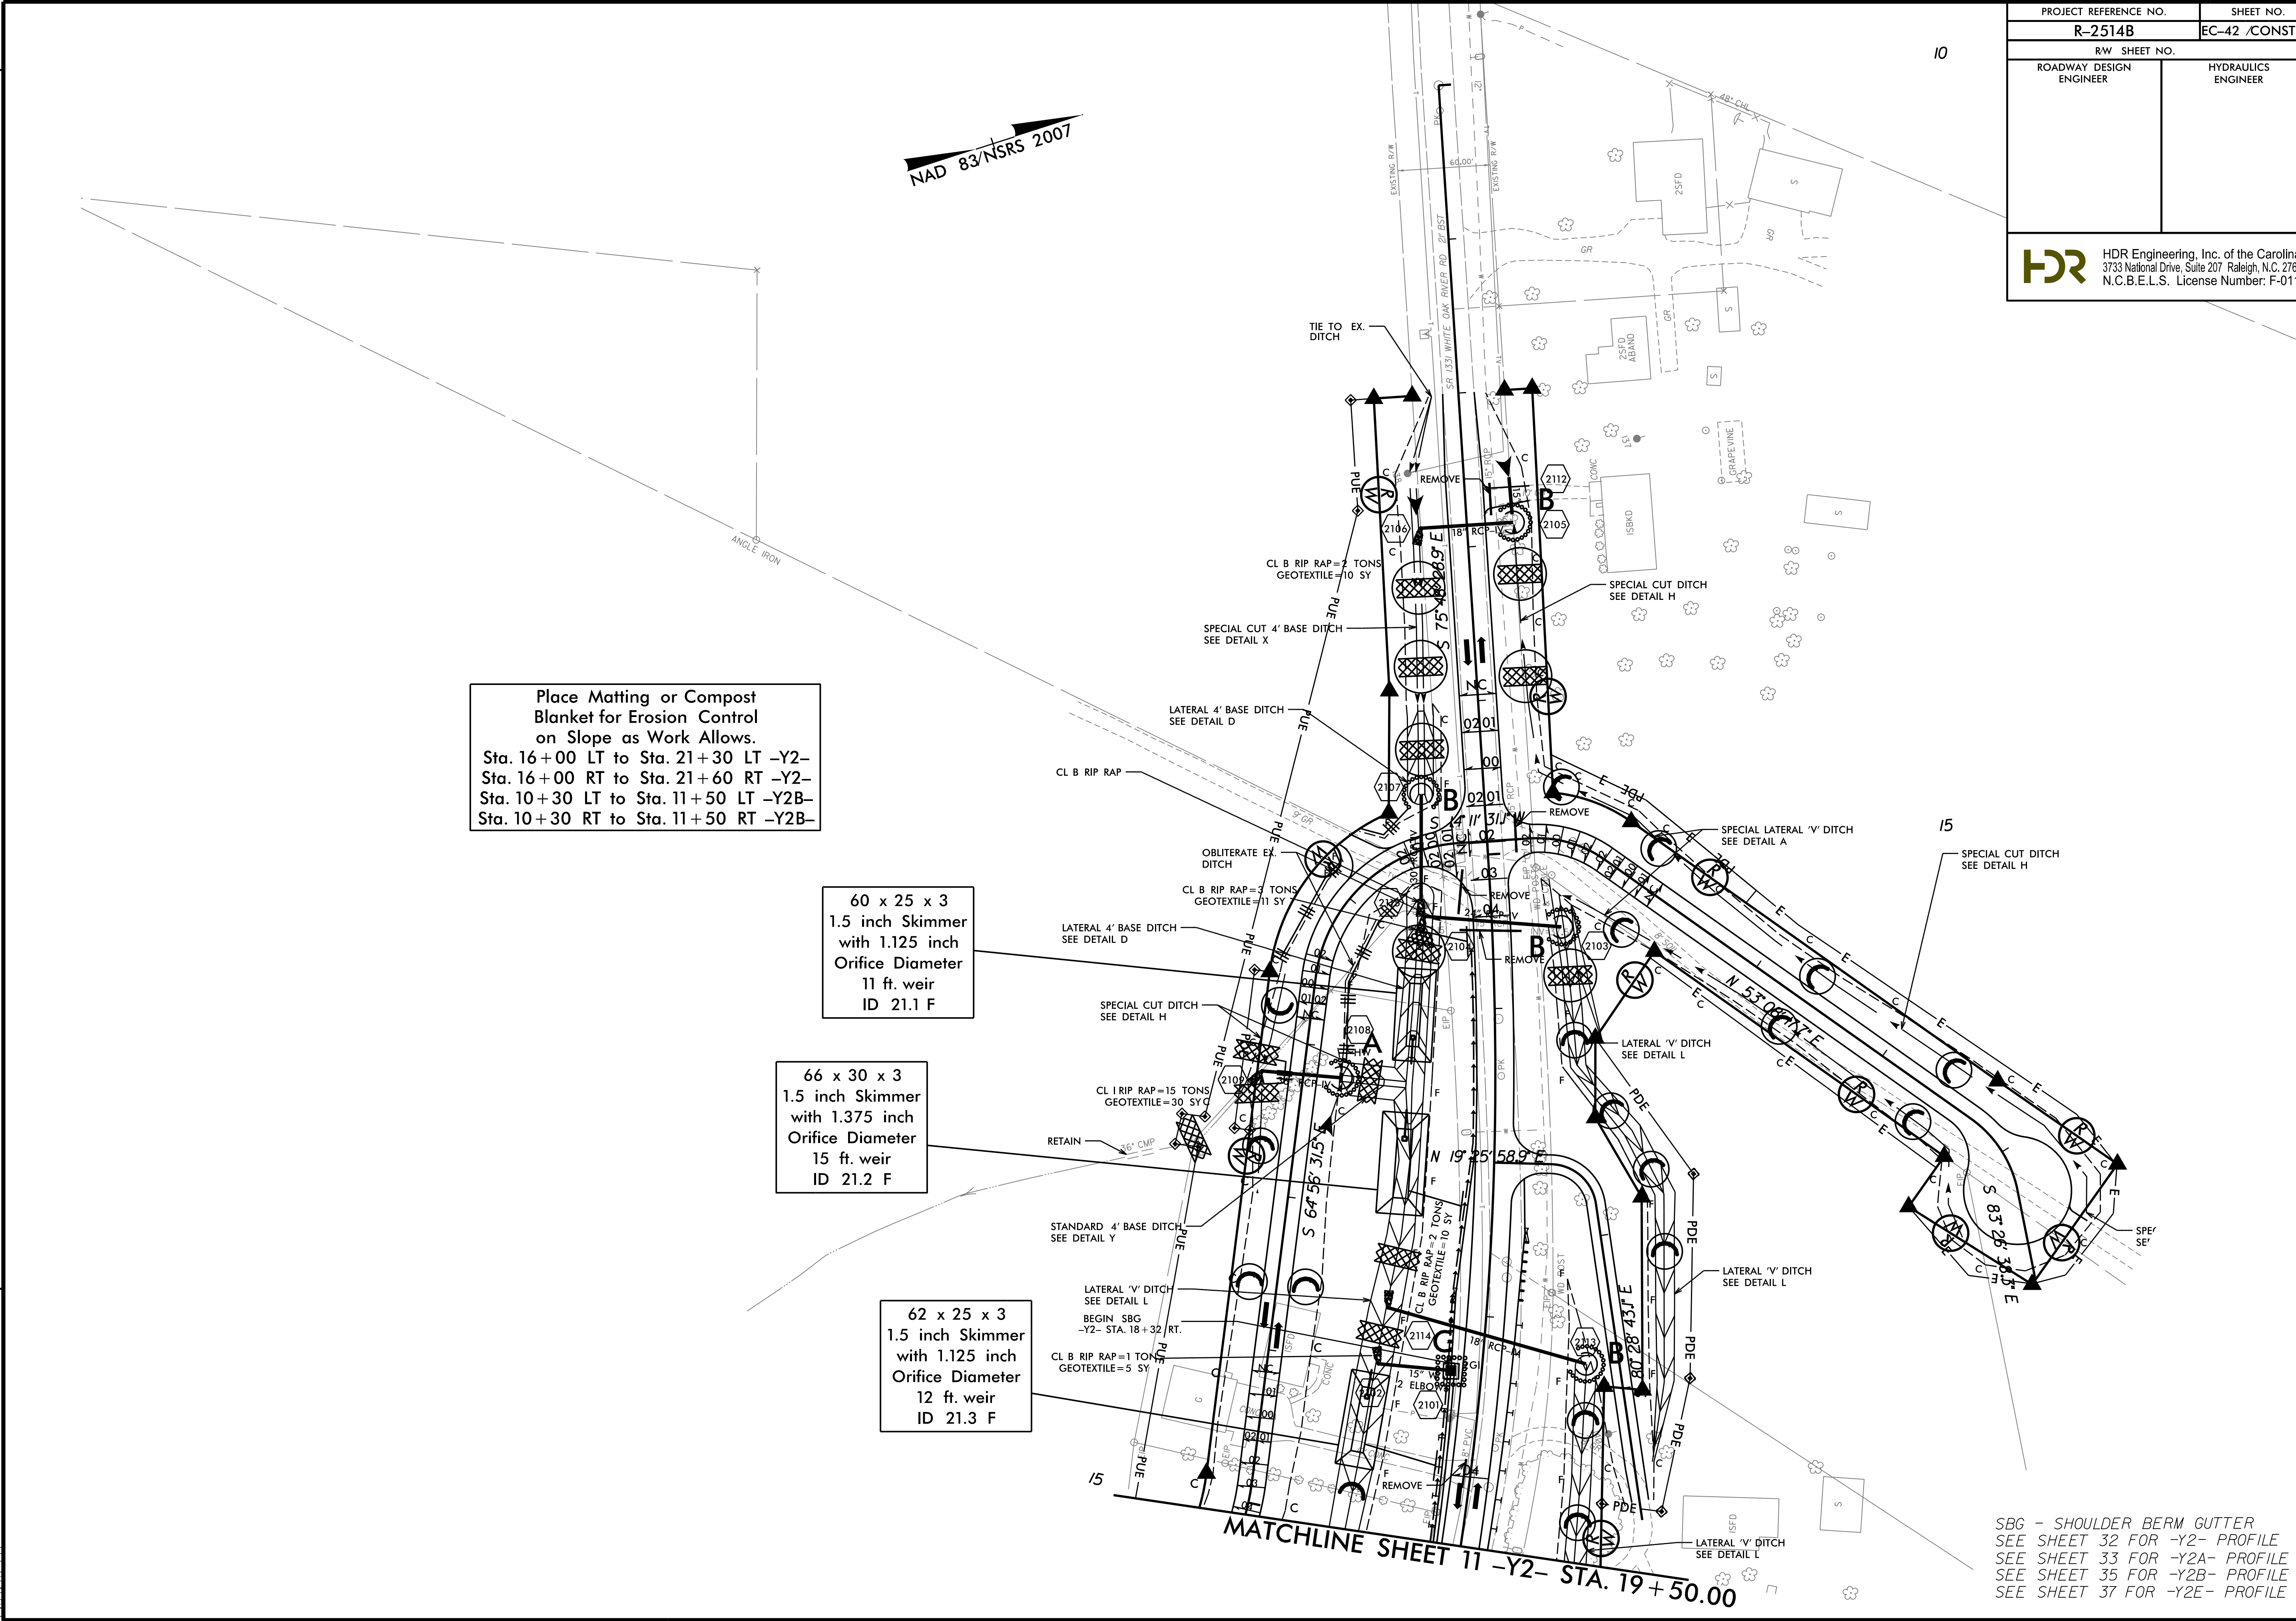

Place Matting or Compost Blanket for Erosion Control on Slope as Work Allows.  
 Sta. 16+00 LT to Sta. 21+30 LT -Y2-  
 Sta. 16+00 RT to Sta. 21+60 RT -Y2-  
 Sta. 10+30 LT to Sta. 11+50 LT -Y2B-  
 Sta. 10+30 RT to Sta. 11+50 RT -Y2B-

60 x 25 x 3  
 1.5 inch Skimmer  
 with 1.125 inch  
 Orifice Diameter  
 11 ft. weir  
 ID 21.1 F

66 x 30 x 3  
 1.5 inch Skimmer  
 with 1.375 inch  
 Orifice Diameter  
 15 ft. weir  
 ID 21.2 F

62 x 25 x 3  
 1.5 inch Skimmer  
 with 1.125 inch  
 Orifice Diameter  
 12 ft. weir  
 ID 21.3 F

SBG - SHOULDER BERM GUTTER  
 SEE SHEET 32 FOR -Y2- PROFILE  
 SEE SHEET 33 FOR -Y2A- PROFILE  
 SEE SHEET 35 FOR -Y2B- PROFILE  
 SEE SHEET 37 FOR -Y2E- PROFILE

MATCHLINE SHEET 11 -Y2- STA. 19+50.00