
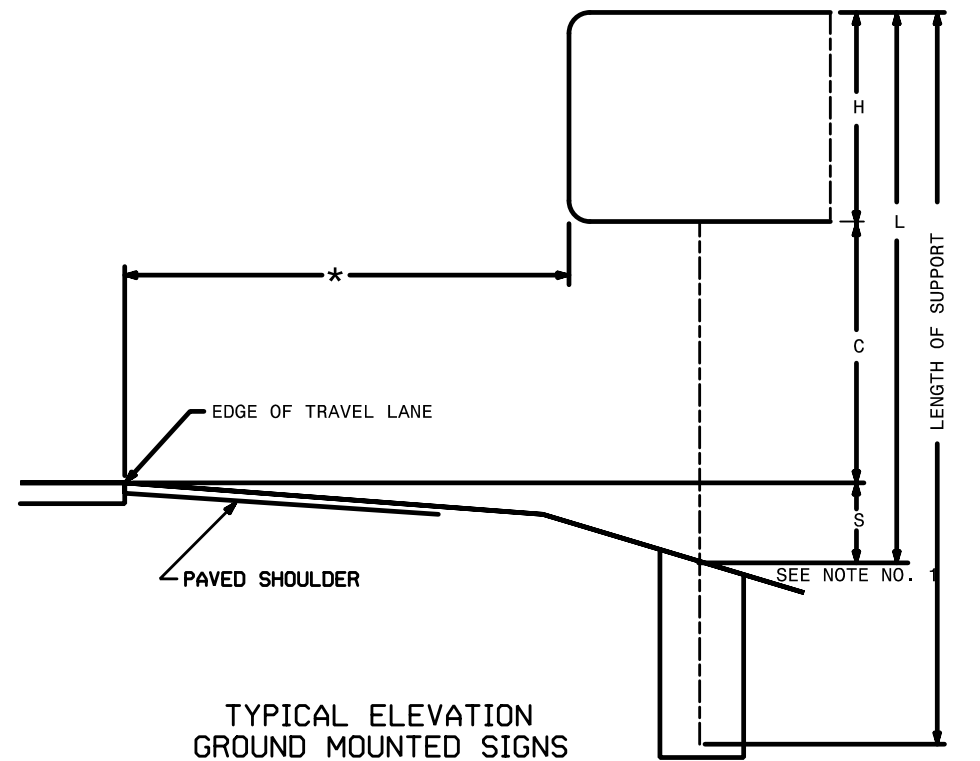


TIP NO. R-2514B,C	SHEET NO. SIGN-2
APPROVED: <u>Charles A. Johnson III</u> <small>DocuSigned by: 7802A048BC9F4F8</small>	
DATE: 2/2/2015	
SEAL	
	

SIGN NO.	SIGN TYPE	SIGN SIZE (in.)			ROADWAY STATION	NO. OF SUP.	BEAM SECTION	SUPPORT TYPE BA or S	ATTACH METHOD	MOUNTING METHOD	HORIZ. CLR.* (ft.)	LENGTH (ft)			LEFT SUPPORT (ft)			CENTER SUPPORT (ft)			RIGHT SUPPORT (ft)			FOOTING DIAMETER (ft.)	FOOTING DEPTH (ft.)	B/A SUPPORT WEIGHTS (lbs.)	SIMPLE SUPPORT WEIGHTS (lbs.)	REINF. FTGS. (c.y.)	PLAIN FTGS. (c.y.)	FIELD VERIFIED SEE NOTE 2 (mm/dd/yy)																								
		w	x	h								SNS HT H	MTG HT C	EMB-D-MENT	S	L	TOTAL LENGTH	S	L	TOTAL LENGTH	S	L	TOTAL LENGTH																															
101A	B	132	X	30	-L- STA. 270+00	3	W18x35	S	1-R	N/A	18.00	15.00	7.00	7	2.84	24.84	31.84	4.77	26.77	33.77	6.70	28.70	35.70	3	7.5	0.00	3545.85	5.89	0.00																									
101B	A	198	X	180	
102A	B	132	X	30	-L- STA. 296+50	3	W18x35	S	1-R	N/A	18.00	15.00	7.00	6.5	2.47	24.47	30.97	3.95	25.95	32.45	5.42	27.42	33.92	3	7	0.00	3406.90	5.50	0.00																									
102B	A	198	X	180	
																								TOTAL	TOTAL	TOTAL	TOTAL																											
																								0.00	6952.75	11.39	0.00																											
																												USE:	0	6953	12	0																						

NOTES:

- DIMENSION "S" REPRESENTS AN INCREASE (+), OR A DECREASE (-) IN POLE LENGTH, RELATIVE TO THE ELEVATION OF THE EDGE OF PAVEMENT.
- FIELD VERIFICATIONS SHALL BE REQUIRED FOR ALL SUPPORTS, SEE (*) ARTICLE 903-3. FABRICATORS SHALL BE AISC CERTIFIED IN CATEGORY 1, SEE (*) ARTICLE 1072-1. (*) = N.C.D.O.T. STANDARD SPECIFICATIONS FOR ROADS AND STRUCTURES
- PLAN LOCATIONS FOR EXISTING UTILITIES ARE BASED ON THE BEST AVAILABLE INFORMATION AND, THEREFORE MAY NOT BE PRECISELY ACCURATE. THEREFORE, IT IS INCUMBENT UPON THE CONTRACTOR TO DETERMINE THE EXACT LOCATION OF UTILITIES BEFORE BEGINNING WORK IN A LOCATION.



HNTB HNTB NORTH CAROLINA, P.C.
343 E. Six Forks Road, Suite 200
Raleigh, North Carolina 27609
NC License No: C-1554

**TYPE "A" AND TYPE "B"
GROUND MOUNTED SIGNS**