

APPROVED: Charles A Johnson III
7802A048BC8F4FB
 DATE: 2/2/2015



SIGN NUMBER: 101A,102A BACKG COLOR: Green
 TYPE: B COPY COLOR: White
 QUANTITY: 2

| SYMBOL | X | Y | WID | HT |
|--------|-------|----|-----|----|
| M1_4 | 43 | 91 | 36 | 36 |
| NC362 | 132.1 | 91 | 36 | 36 |


SIGN WIDTH: 11'-0"
 HEIGHT: 2'-6"
 TOTAL AREA: 27.5 Sq.Ft.

BORDER TYPE: FLUSH
 RECESS: 0"
 WIDTH: 2"
 RADII: 3"

MAT'L: 0.125" ALUMINUM

NO. Z BARS: 2
 LENGTH: 124.0

DESIGN BY: TRT CHECKED BY: ADK/CAJ
 PROJECT ID: R-2514B,C DIV: 02 DATE: October 2014

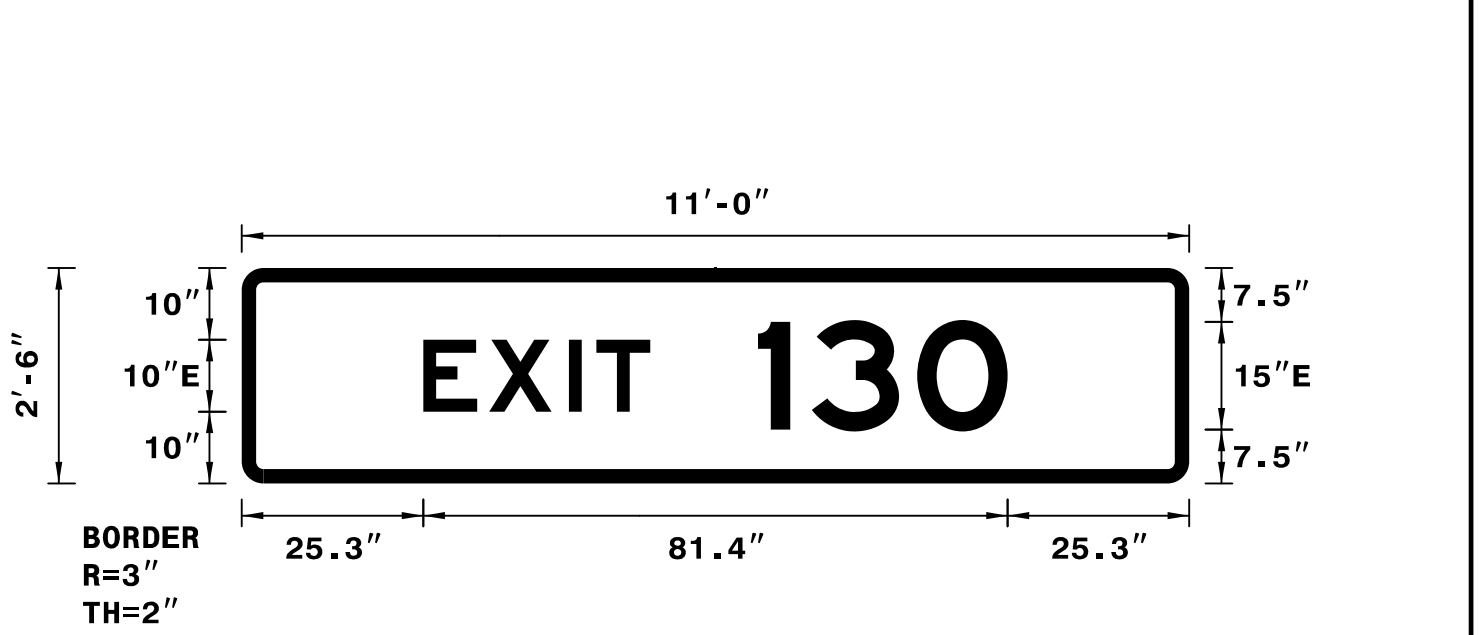

- NOTES:
- Legend and border shall be direct applied Grade C reflective sheeting.
 - Background shall be Grade C reflective sheeting.

LETTER POSITIONS

Letter spacings are to start of next letter

| | E | X | I | T | Series/Size |
|------|-----|------|------|------|-------------|
| 25.3 | 9.2 | 11.1 | 3.8 | 7.5 | E 2000 |
| | 1 | 3 | 0 | | E 2000 |
| 71.9 | 7.5 | 14.7 | 12.6 | 25.3 | E 2000 |

SIGN NUMBER: 101B BACKG COLOR: Green
 TYPE: A COPY COLOR: White
 QUANTITY: 1

| SYMBOL | X | Y | WID | HT |
|--------|-------|------|-----|----|
| M1_4 | 43 | 90.8 | 36 | 36 |
| NC362 | 132.1 | 90.8 | 36 | 36 |


SIGN WIDTH: 16'-6"
 HEIGHT: 15'-0"
 TOTAL AREA: 247.5 Sq.Ft.

BORDER TYPE: FLUSH
 RECESS: 0"
 WIDTH: 2"
 RADII: 12"

MAT'L: 0.125" ALUMINUM

NO. Z BARS: 6
 LENGTH: 190.0

DESIGN BY: TRT CHECKED BY: ADK/CAJ
 PROJECT ID: R-2514B,C DIV: 02 DATE: October 2014

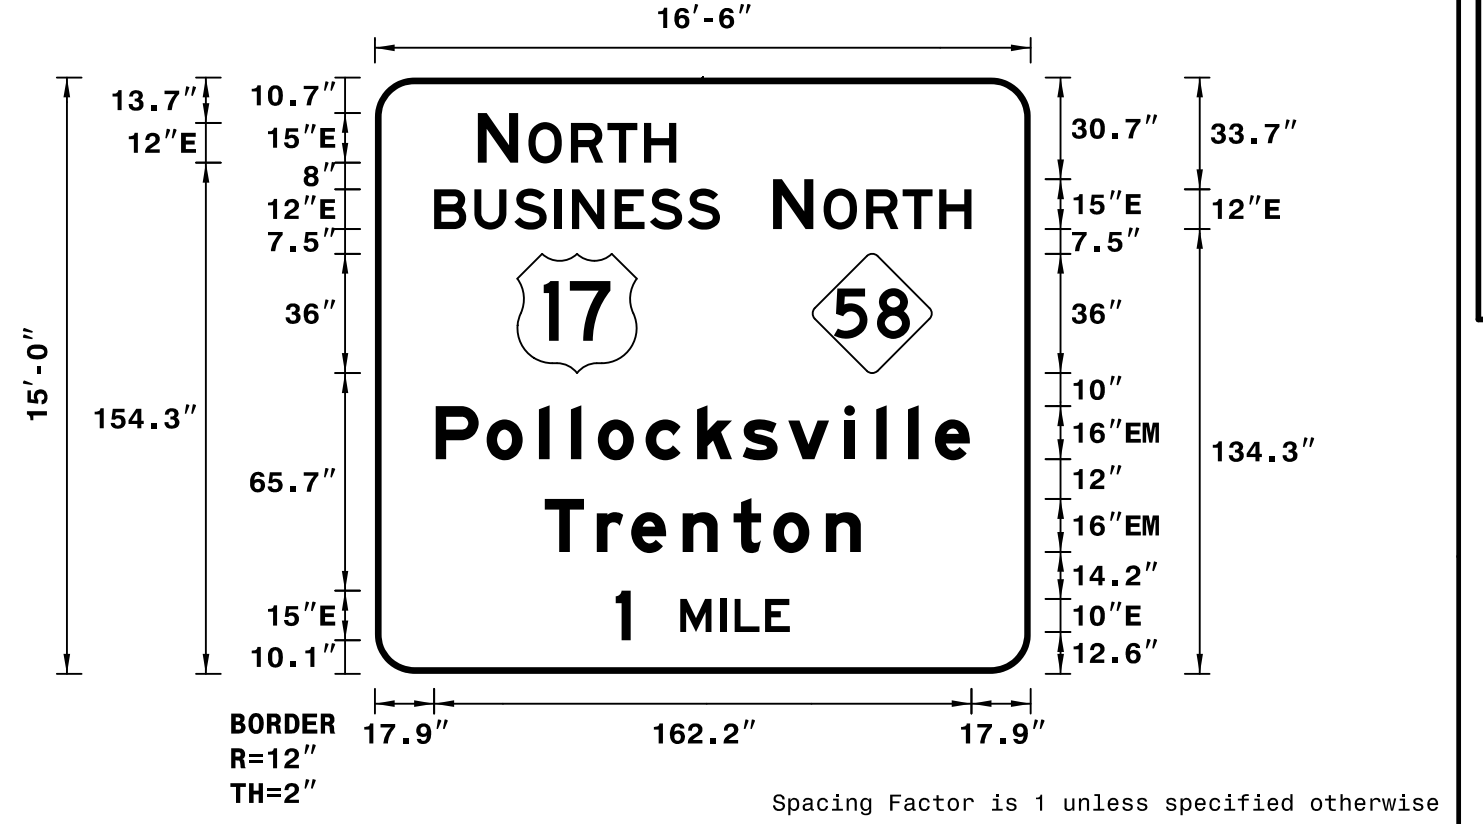

- NOTES:
- Legend and border shall be direct applied Grade C reflective sheeting.
 - Shields shall be Grade C reflective sheeting on 0.032" aluminum and demountable.
 - Background shall be Grade C reflective sheeting.

LETTER POSITIONS

Letter spacings are to start of next letter

| | N | O | R | T | H | Series/Size |
|-------|------|------|------|------|------|-------------|
| 31.1 | 12.2 | 3.1 | 12.8 | 11 | 11 | E 2000 |
| 17.9 | 12.1 | 12.1 | 12.1 | 5.3 | 12.8 | E 2000 |
| 120.2 | 12.2 | 3.1 | 12.8 | 11 | 11 | E 2000 |
| 18.4 | 15.4 | 15.8 | 9.6 | 8.2 | 14.4 | EM 2000 |
| 51.3 | 15.7 | 10.4 | 15.5 | 15.4 | 12 | EM 2000 |
| 72.7 | 4.5 | 15 | 12 | 4.4 | 9.2 | E 2000 |

SIGN NUMBER: 102B BACKG COLOR: Green
 TYPE: A COPY COLOR: White
 QUANTITY: 1

| SYMBOL | X | Y | WID | HT |
|--------|-------|----|-----|----|
| M1_4 | 43 | 91 | 36 | 36 |
| NC362 | 132.1 | 91 | 36 | 36 |


SIGN WIDTH: 16'-6"
 HEIGHT: 15'-0"
 TOTAL AREA: 247.5 Sq.Ft.

BORDER TYPE: FLUSH
 RECESS: 0"
 WIDTH: 2"
 RADII: 12"

MAT'L: 0.125" ALUMINUM

NO. Z BARS: 6
 LENGTH: 190.0

DESIGN BY: TRT CHECKED BY: ADK/CAJ
 PROJECT ID: R-2514B,C DIV: 02 DATE: October 2014

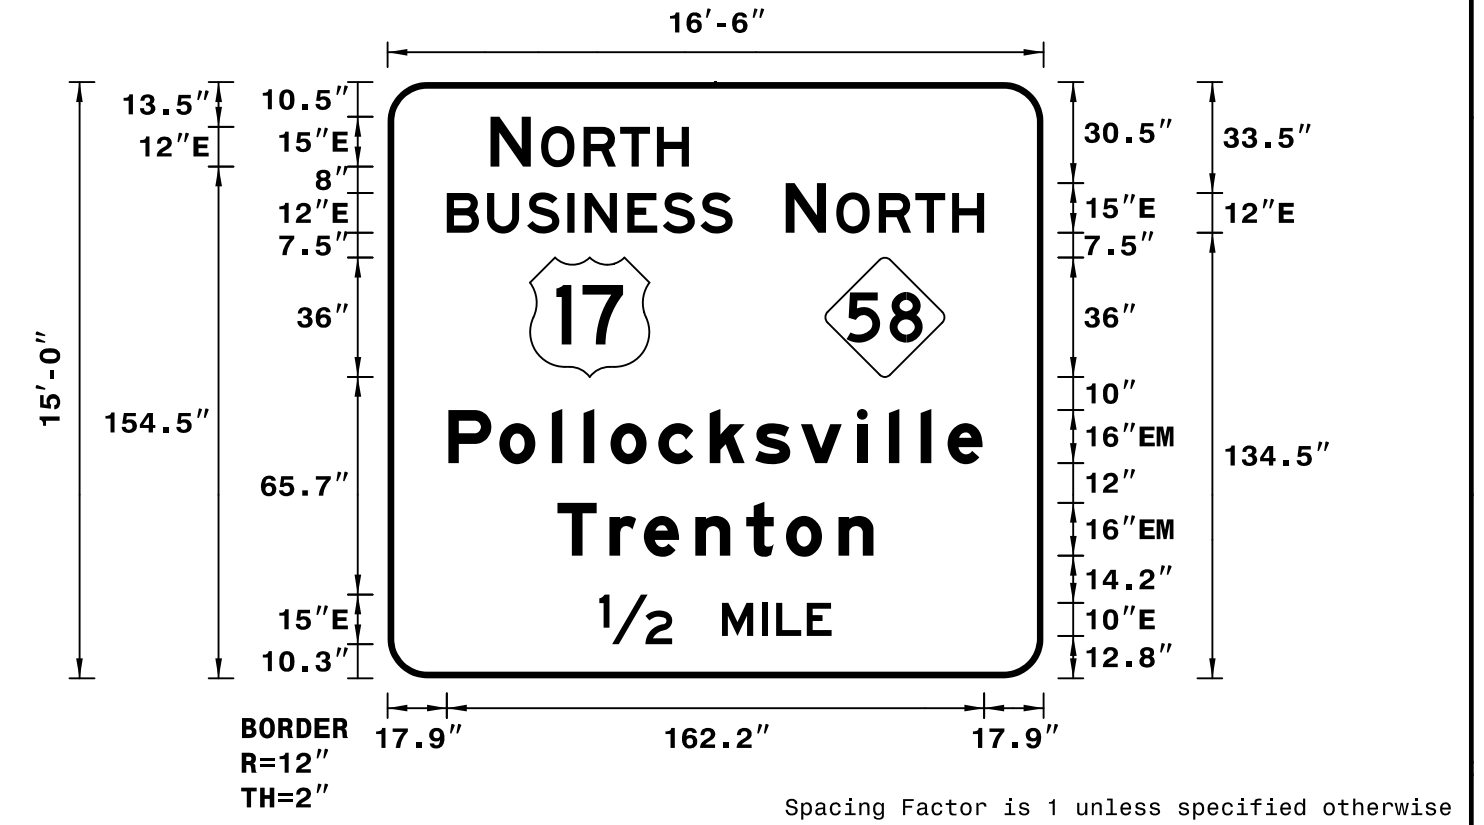

- NOTES:
- Legend and border shall be direct applied Grade C reflective sheeting.
 - Shields shall be Grade C reflective sheeting on 0.032" aluminum and demountable.
 - Background shall be Grade C reflective sheeting.

LETTER POSITIONS

Letter spacings are to start of next letter

| | N | O | R | T | H | Series/Size |
|-------|------|------|------|------|------|-------------|
| 31.1 | 12.2 | 3.1 | 12.8 | 11 | 11 | E 2000 |
| 17.9 | 12.1 | 12.1 | 12.1 | 5.3 | 12.8 | E 2000 |
| 120.2 | 12.2 | 3.1 | 12.8 | 11 | 11 | E 2000 |
| 18.4 | 15.4 | 15.8 | 9.6 | 8.2 | 14.4 | EM 2000 |
| 51.3 | 15.7 | 10.4 | 15.5 | 15.4 | 12 | EM 2000 |
| 64 | 22 | 15 | 12 | 4.4 | 9.2 | E 2000 |

SIGN NUMBER: 301 BACKG COLOR: Green
 TYPE: D COPY COLOR: White
 QUANTITY: 1

| SYMBOL | X | Y | WID | HT |
|--------|-------|----|-----|----|
| M1_4 | 43 | 91 | 36 | 36 |
| NC362 | 132.1 | 91 | 36 | 36 |


SIGN WIDTH: 8'-0"
 HEIGHT: 3'-0"
 TOTAL AREA: 24.0 Sq.Ft.

BORDER TYPE: FLUSH
 RECESS: 0"
 WIDTH: 1"
 RADII: 3"

MAT'L: 0.125" ALUMINUM

NO. Z BARS: N/A
 LENGTH: N/A

DESIGN BY: TRT CHECKED BY: ADK/CAJ
 PROJECT ID: R-2514B,C DIV: 03 DATE: October 2014

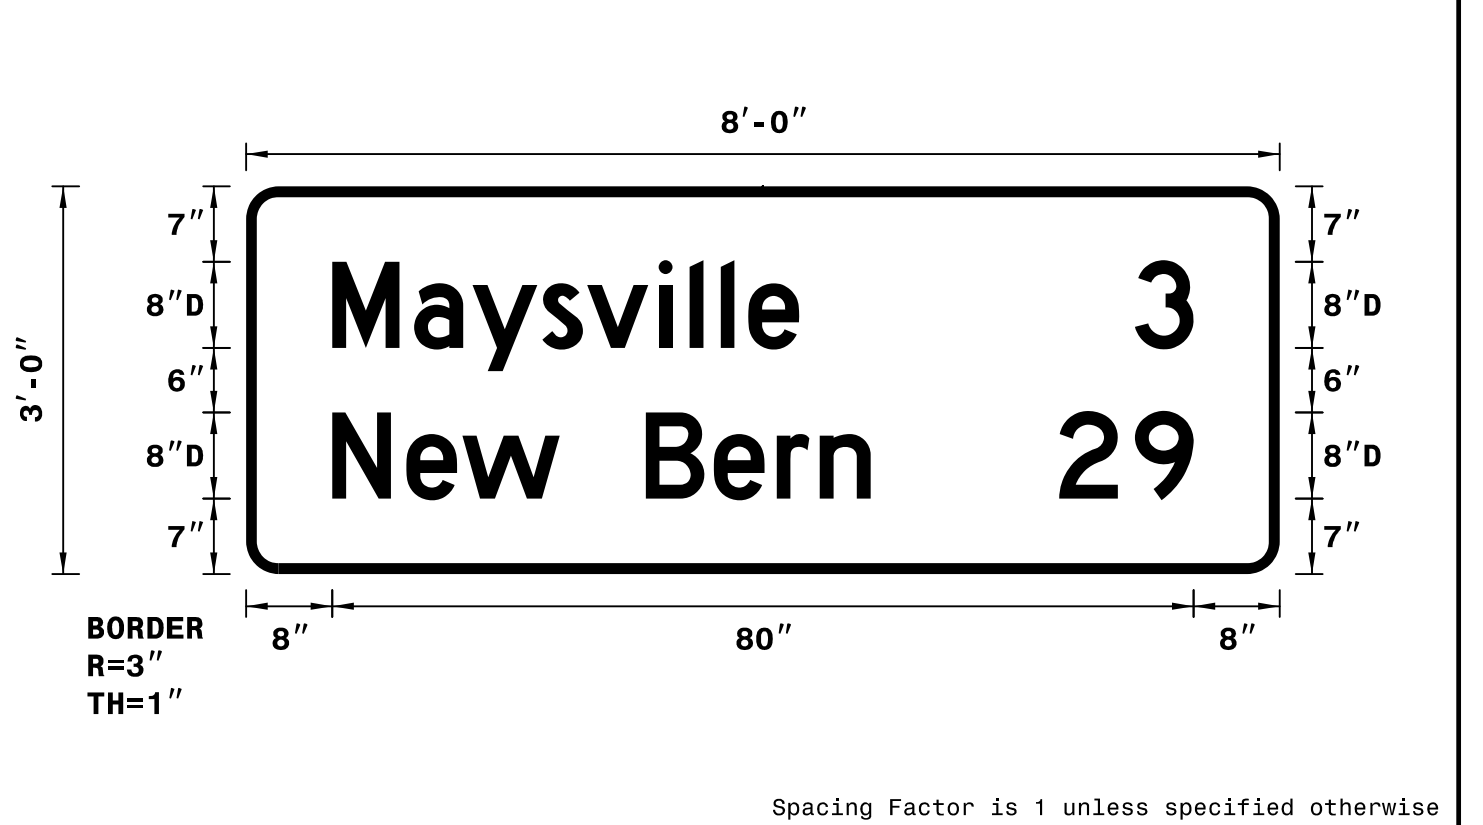

- NOTES:
- Legend and border shall be direct applied Grade C reflective sheeting.
 - Background shall be Grade C reflective sheeting.

LETTER POSITIONS

Letter spacings are to start of next letter

| | M | a | y | s | v | i | l | l | e | Series/Size |
|------|-----|-----|-----|-----|-----|-----|-----|-----|-----|-------------|
| 8 | 7.6 | 5.4 | 6.5 | 4.2 | 6.6 | 2.9 | 2.9 | 2.6 | 4.7 | D 2000 |
| 82.6 | 5.4 | 8 | | | | | | | | D 2000 |
| 8 | 6.9 | 5.2 | 9 | 8 | 6.3 | 5.8 | 4 | 4.7 | 38 | D 2000 |
| 75.5 | 7 | 5.4 | 8 | | | | | | | D 2000 |