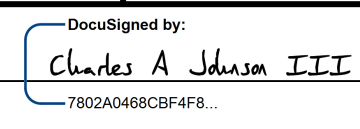



TIP NO. R-2514B,C	SHEET NO. SIGN-3D
APPROVED:  <small>DocuSigned by: Charles A. Johnson III 7802A0498CBF4F8</small>	
DATE: 2/2/2015	
SEAL	
	

SIGN NUMBER: 320      BACKG COLOR: Green  
 TYPE: D                  COPY COLOR: White  
 QUANTITY: 1


SYMBOL	X	Y	WID	HT

SIGN WIDTH: 8'-0"  
 HEIGHT: 3'-0"  
 TOTAL AREA: 24.0 Sq.Ft.

BORDER TYPE: FLUSH  
 RECESS: 0"  
 WIDTH: 1"  
 RADII: 3"  
 MAT'L: 0.125" ALUMINUM

NO. Z BARS: N/A  
 LENGTH: N/A

DESIGN BY: TRT      CHECKED BY: ADK/CAJ  
 PROJECT ID: R-2514B,C      DIV: 02      DATE: October 2014

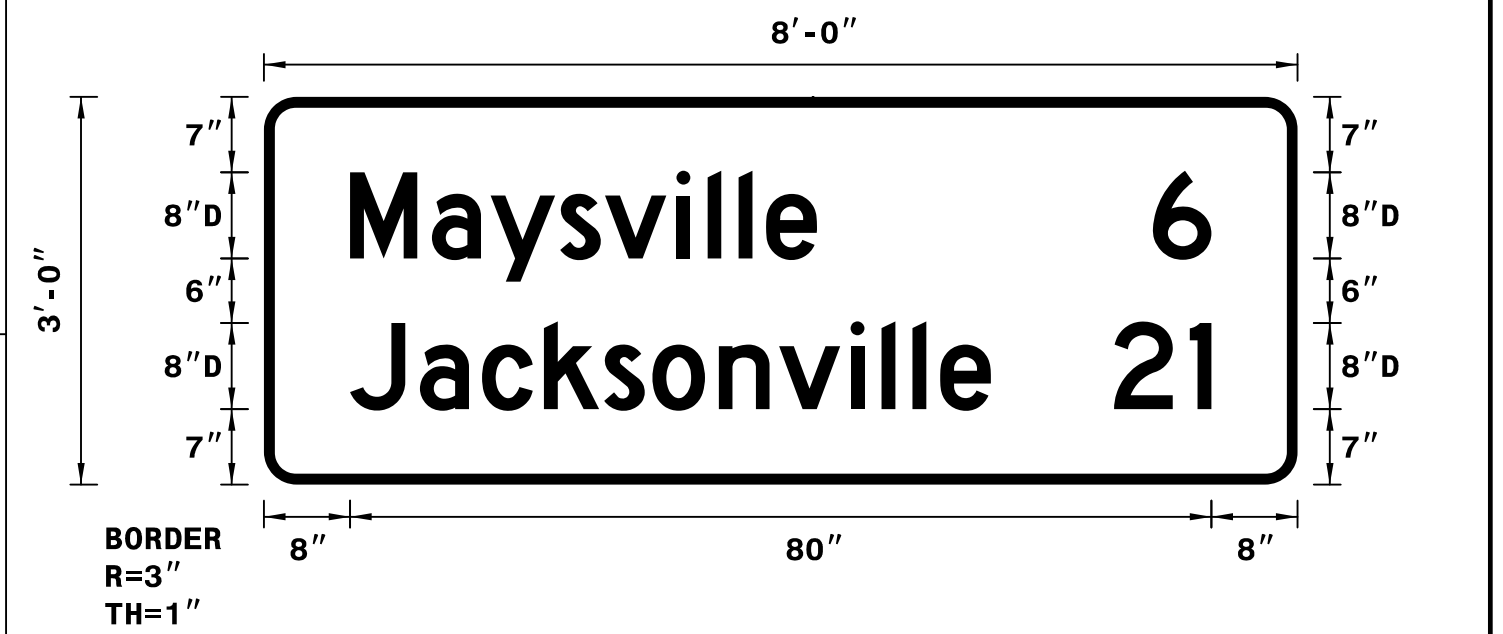

NOTES:  
 1. Legend and border shall be direct applied Grade C reflective sheeting.  
 2. Background shall be Grade C reflective sheeting.

Spacing Factor is 1 unless specified otherwise

LETTER POSITIONS

		Letter spacings are to start of next letter													Series/Size			
															Text Length			
8	M	a	y	s	v	i	l	l	e									D 2000
		7.6	5.4	6.5	4.2	6.6	2.9	2.9	2.6	4.7	44.6							43.4
82.6	6																	D 2000
		5.4	8															5.4
8	J	a	c	k	s	o	n	v	i	l	l	e						D 2000
		6.5	5.8	5.8	5.6	4.5	6.2	5.6	6.6	2.9	2.9	2.6	4.7	28.5				59.5
79	2																	D 2000
		7	2	8														9