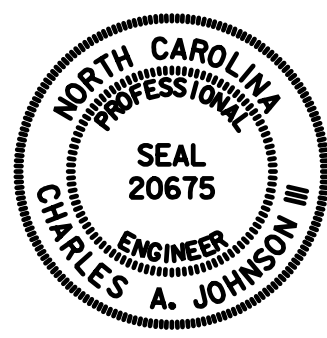
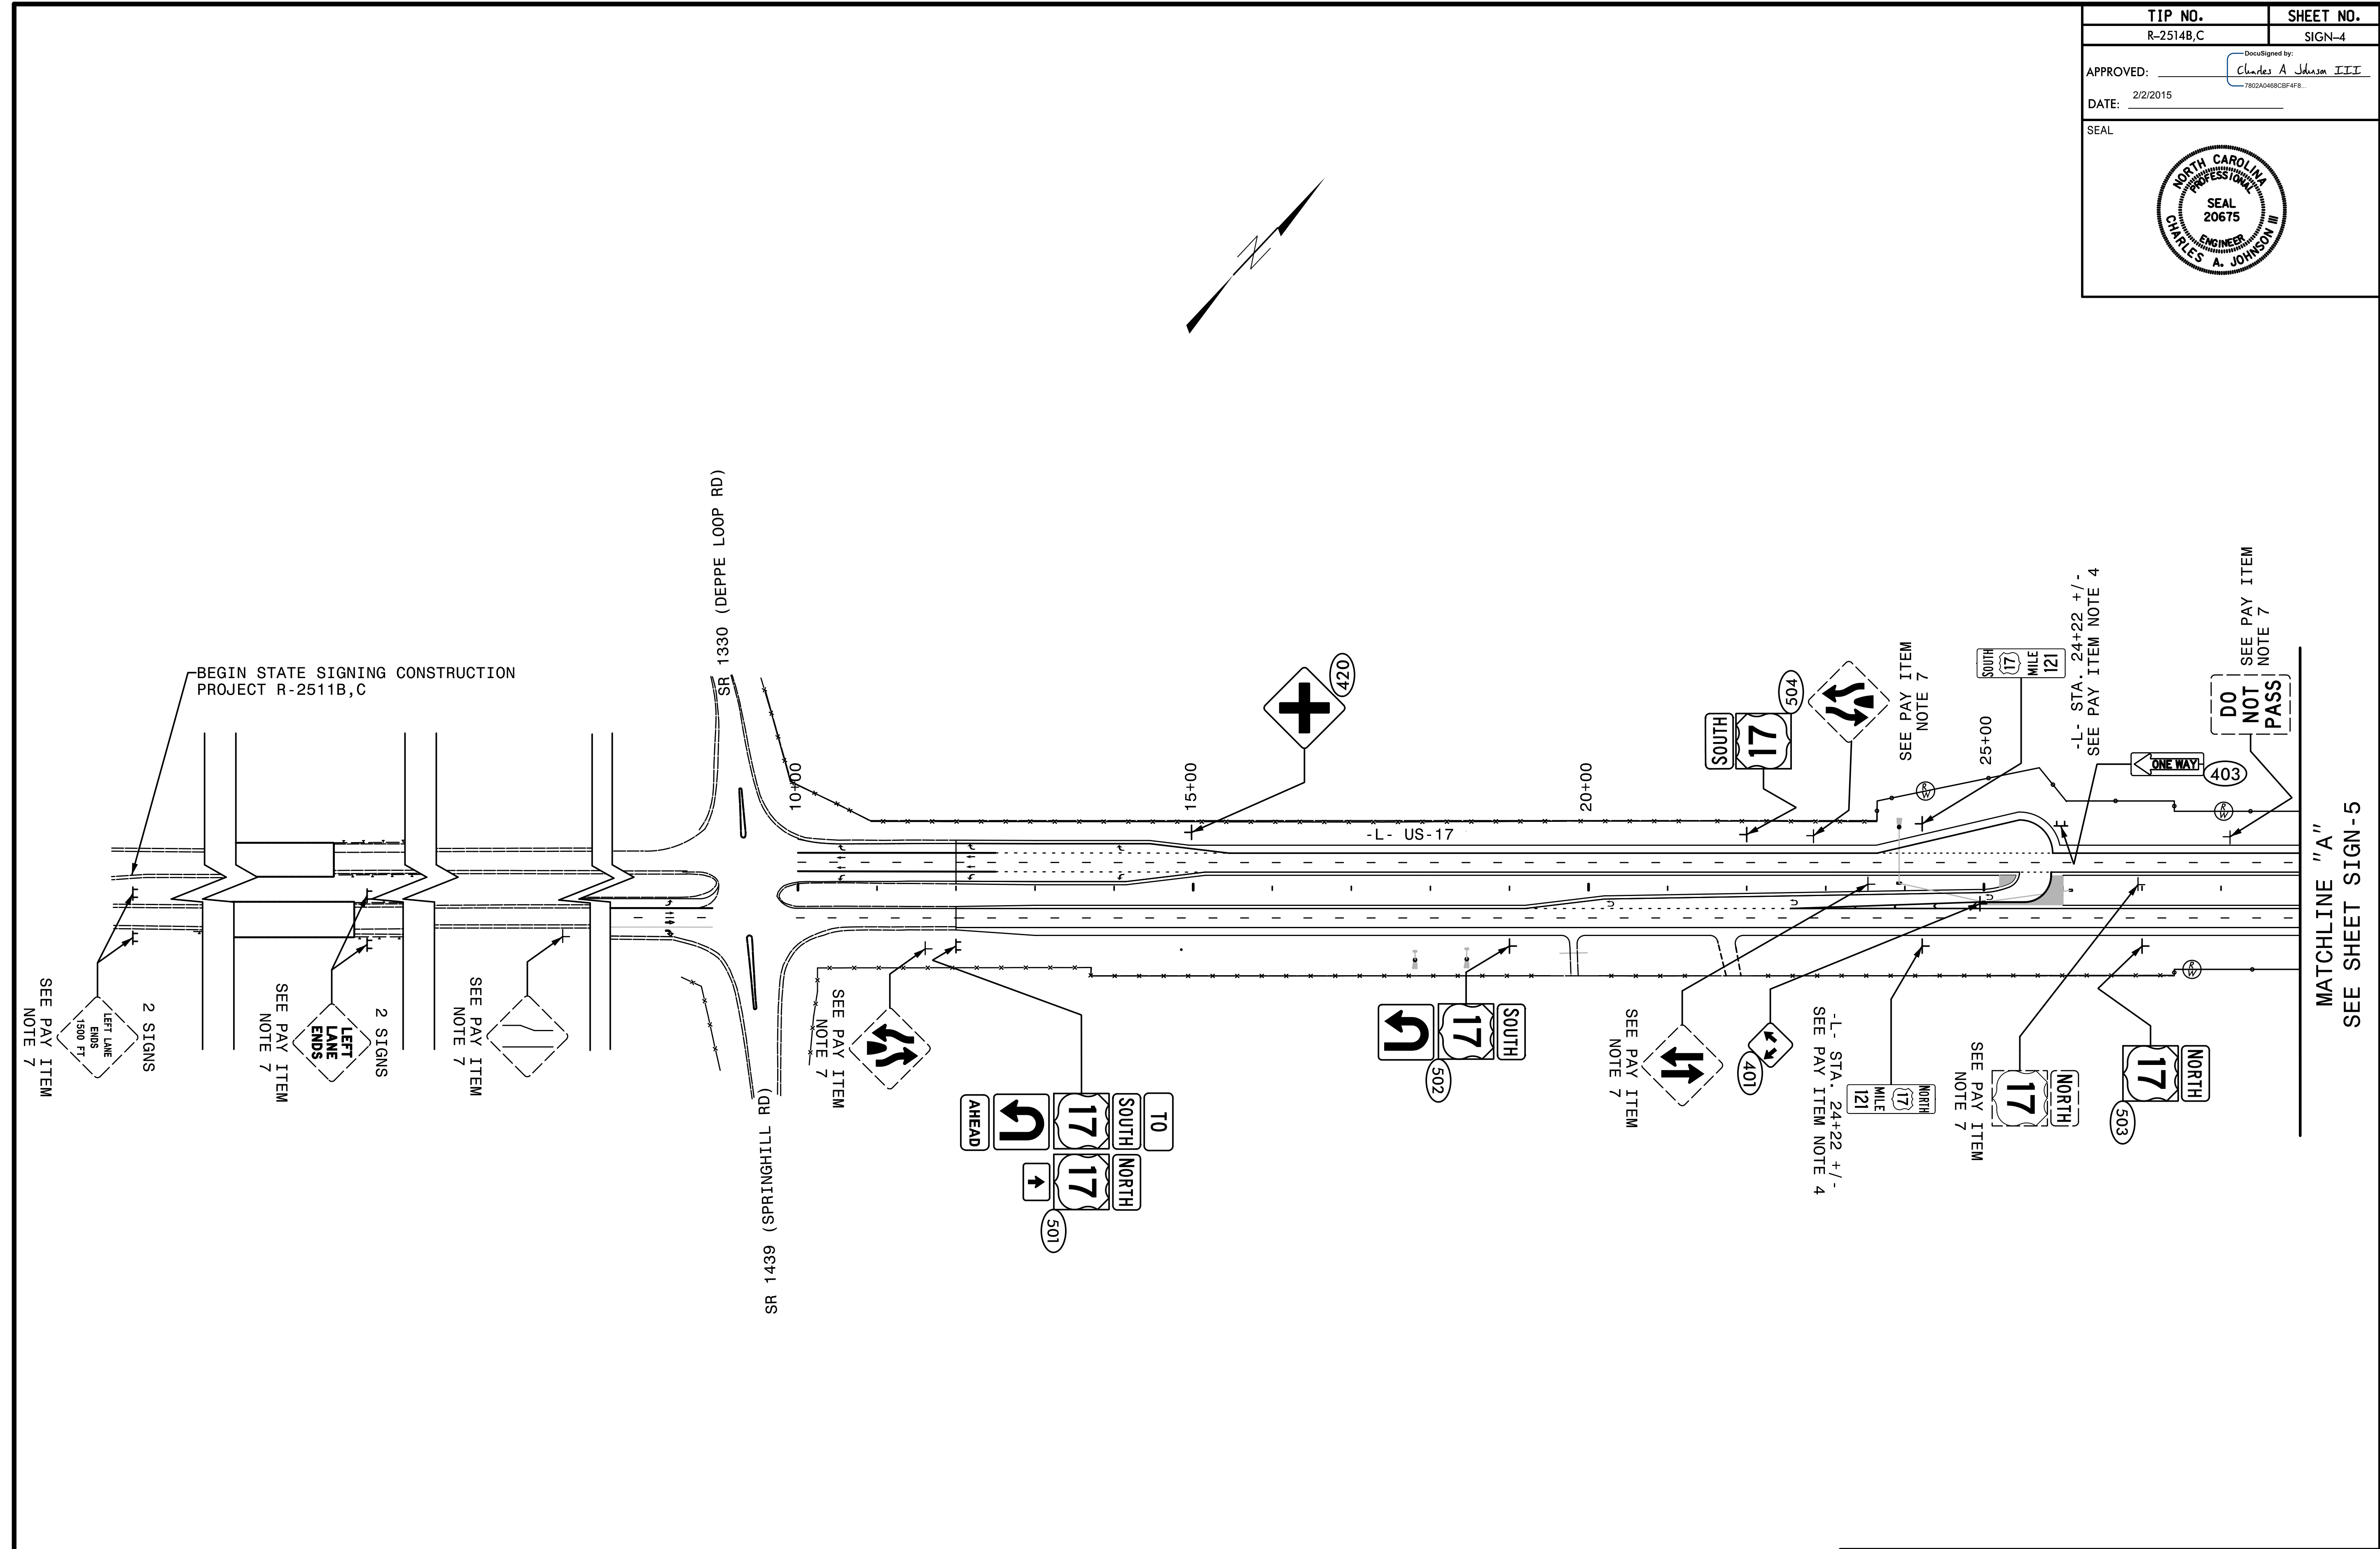


TIP NO. R-2514B,C	SHEET NO. SIGN-4
APPROVED: <i>Charles A. Johnson III</i> <small>7802A0468CB4F8</small>	
DATE: 2/2/2015	
SEAL	

BEGIN STATE SIGNING CONSTRUCTION
PROJECT R-2511B,C

SEE PAY ITEM NOTE 7

2 SIGNS
LEFT LANE ENDS
1500 FT

2 SIGNS
LEFT LANE ENDS

SEE PAY ITEM NOTE 7

SEE PAY ITEM NOTE 7

SR 1330 (DEPPE LOOP RD)

SR 1439 (SPRINGHILL RD)

MATCHLINE "A"
SEE SHEET SIGN-5

EXISTING AND PROPOSED SIGNS
STA. 12+00 TO 29+00