
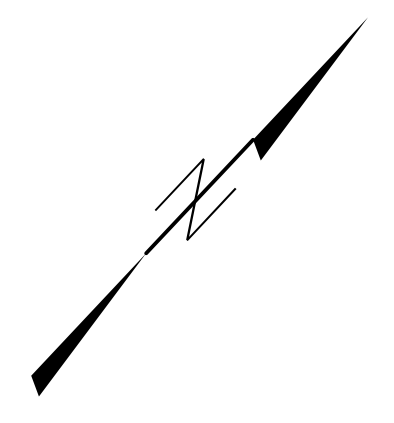


TIP NO. R-2514B,C	SHEET NO. SIGN-5
APPROVED: <u>Charles A. Johnson III</u> <small>7802A0489C8F4F8</small>	
DATE: 2/2/2015	
SEAL	

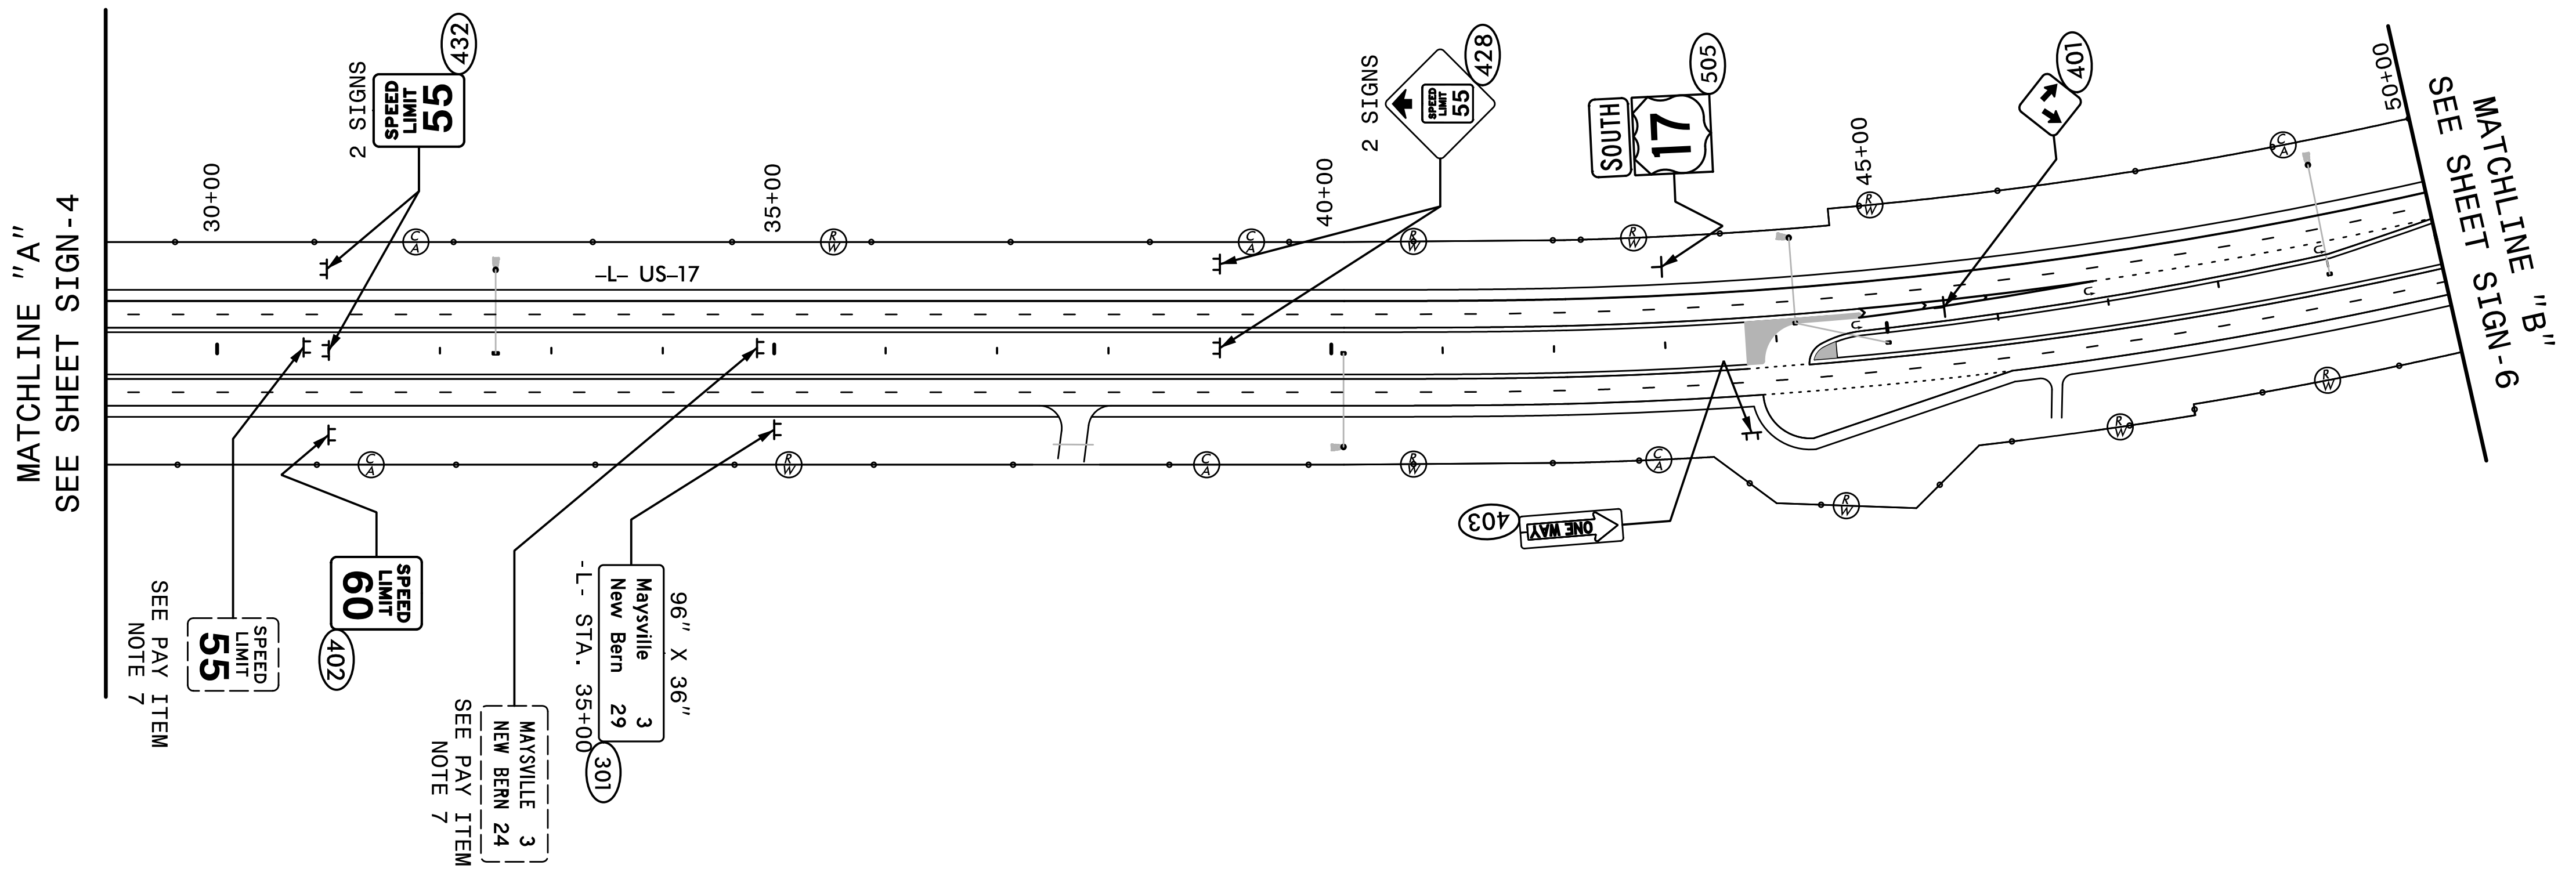

HNTB HNTB NORTH CAROLINA, P.C.
343 E. Six Forks Road, Suite 200
Raleigh, North Carolina 27609
NC License No: C-1554

**EXISTING AND
PROPOSED SIGNS
STA. 29+00 TO 50+00**