
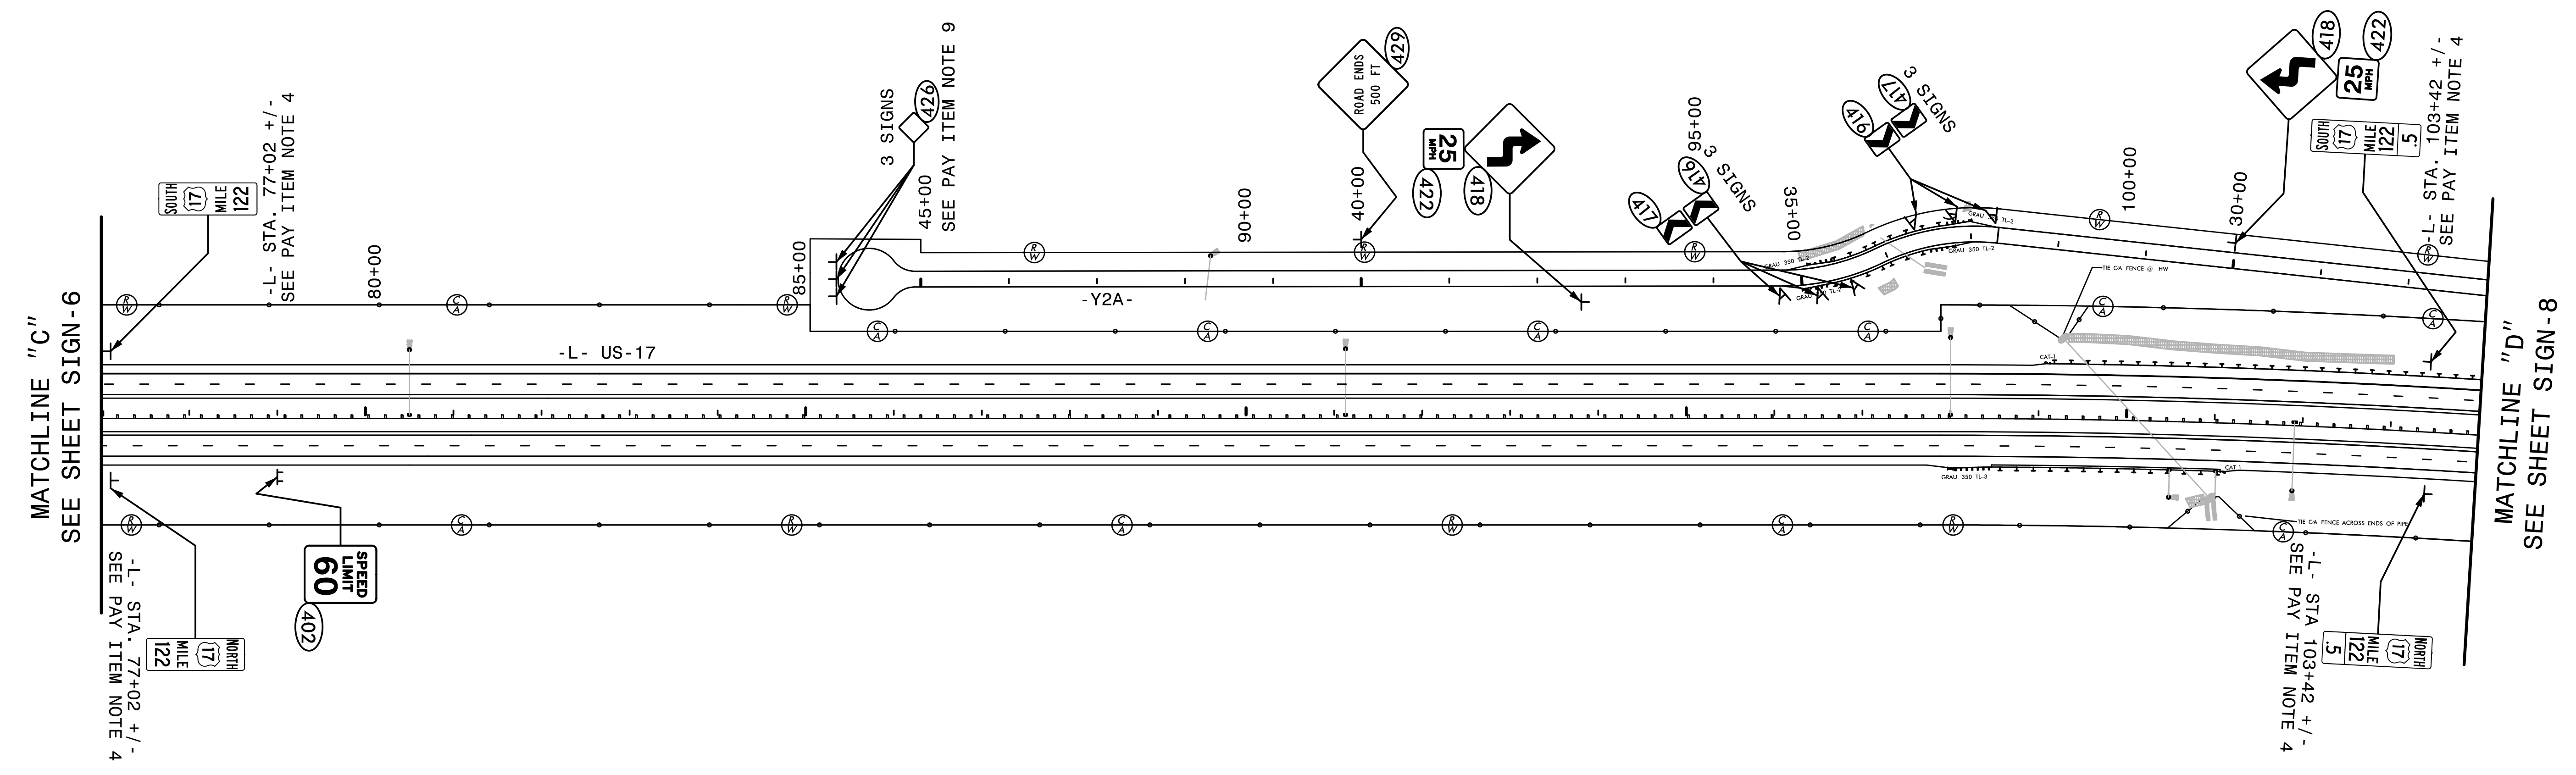
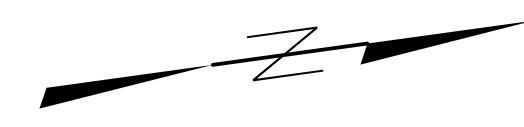


TIP NO. R-2514B,C	SHEET NO. SIGN-7
APPROVED: <u>Charles A. Johnson III</u> <small>DocuSigned by: Charles A. Johnson III 7802A468CBF4F8</small>	
DATE: 2/2/2015	
SEAL	
	



MATCHLINE "C"  
SEE SHEET SIGN-6

MATCHLINE "D"  
SEE SHEET SIGN-8

**PROPOSED SIGNS**  
**STA. 77+00 TO 104+00**