
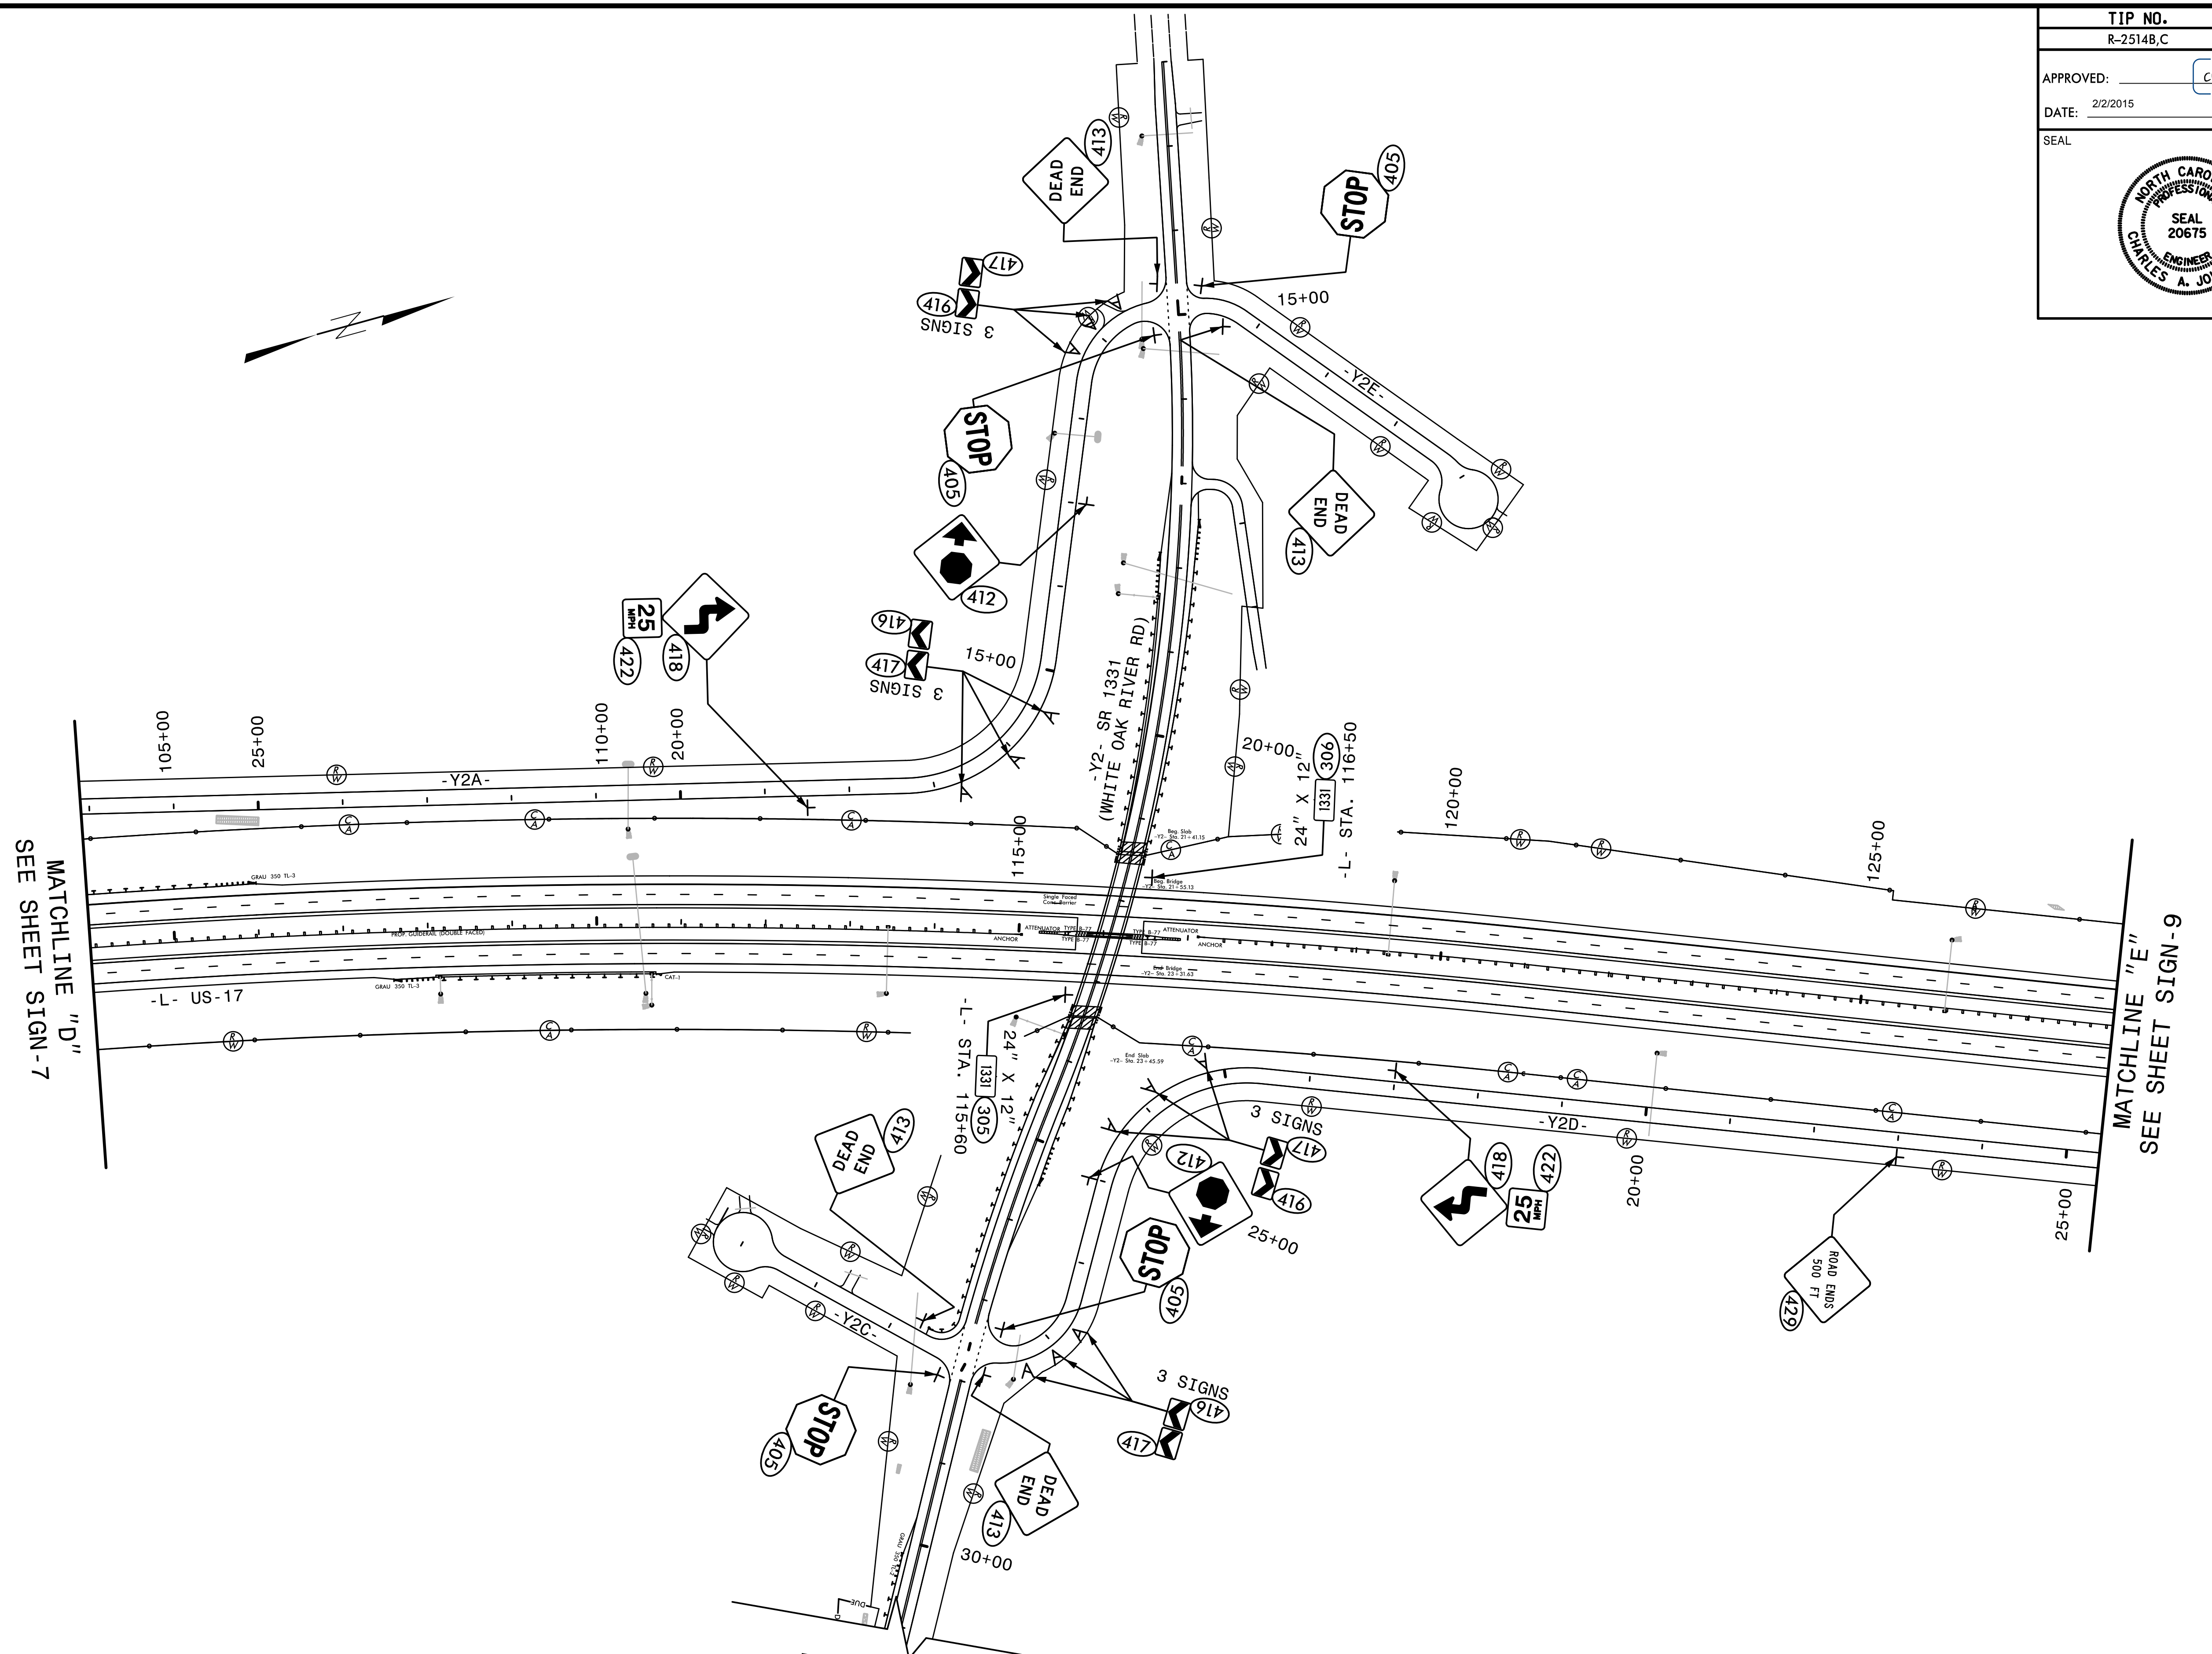


TIP NO. R-2514B,C	SHEET NO. SIGN-8
APPROVED: <u>Charles A. Johnson III</u> 7802AM69CBF4E8	
DATE: 2/2/2015	
SEAL	



NORTH CAROLINA
PROFESSIONAL
ENGINEER
SEAL
20675
CHARLES A. JOHNSON III



BREAKLINE "B"
SEE SHEET SIGN 24

HNTB HNTB NORTH CAROLINA, P.C.
343 E. Six Forks Road, Suite 200
Raleigh, North Carolina 27609
NC License No: C-1554

PROPOSED SIGNS
STA. 104+00 TO 128+00