
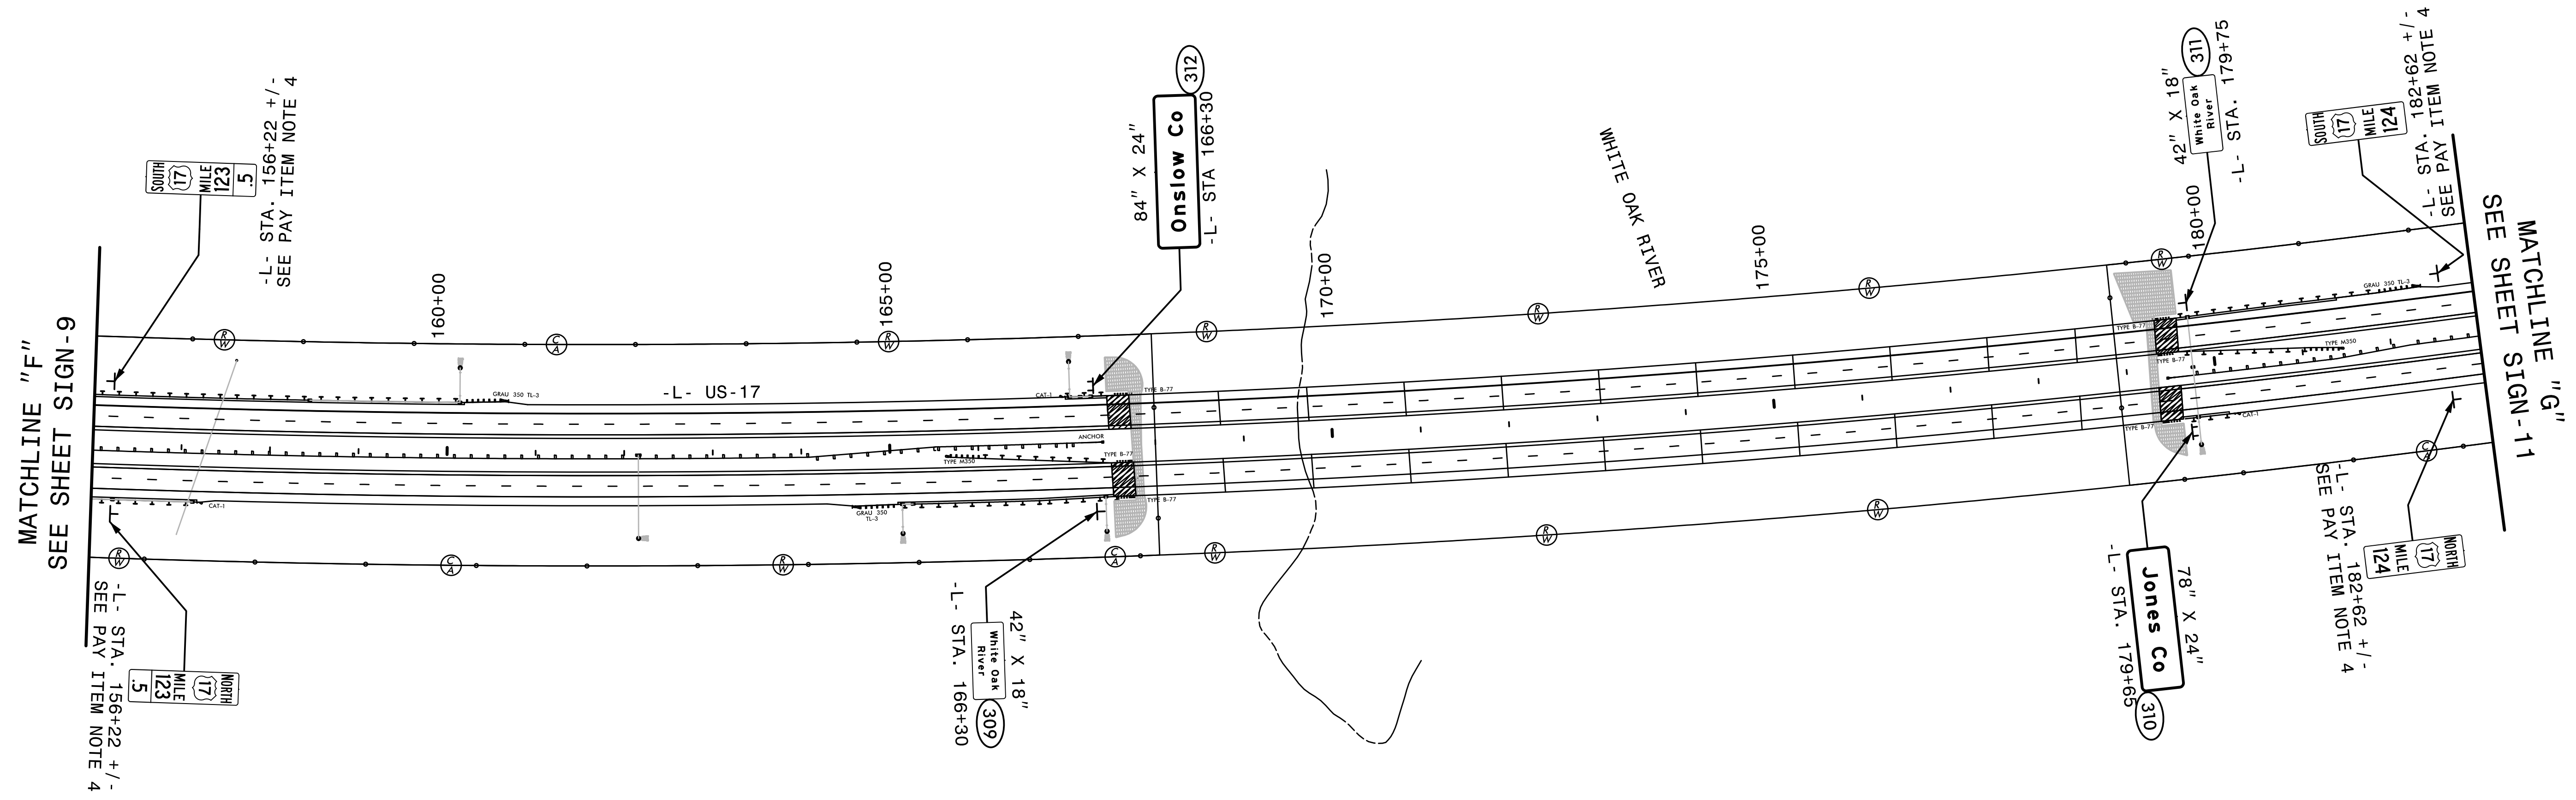


TIP NO. R-2514B,C	SHEET NO. SIGN-10
APPROVED: <u>Charles A. Johnson III</u> <small>DocuSigned by: 780CA0489C8F4F9.</small>	
DATE: 2/2/2015	
SEAL	

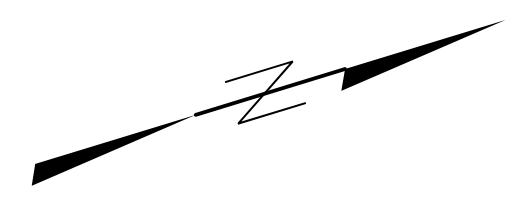

PROPOSED SIGNS
STA. 156+00 TO 183+00