
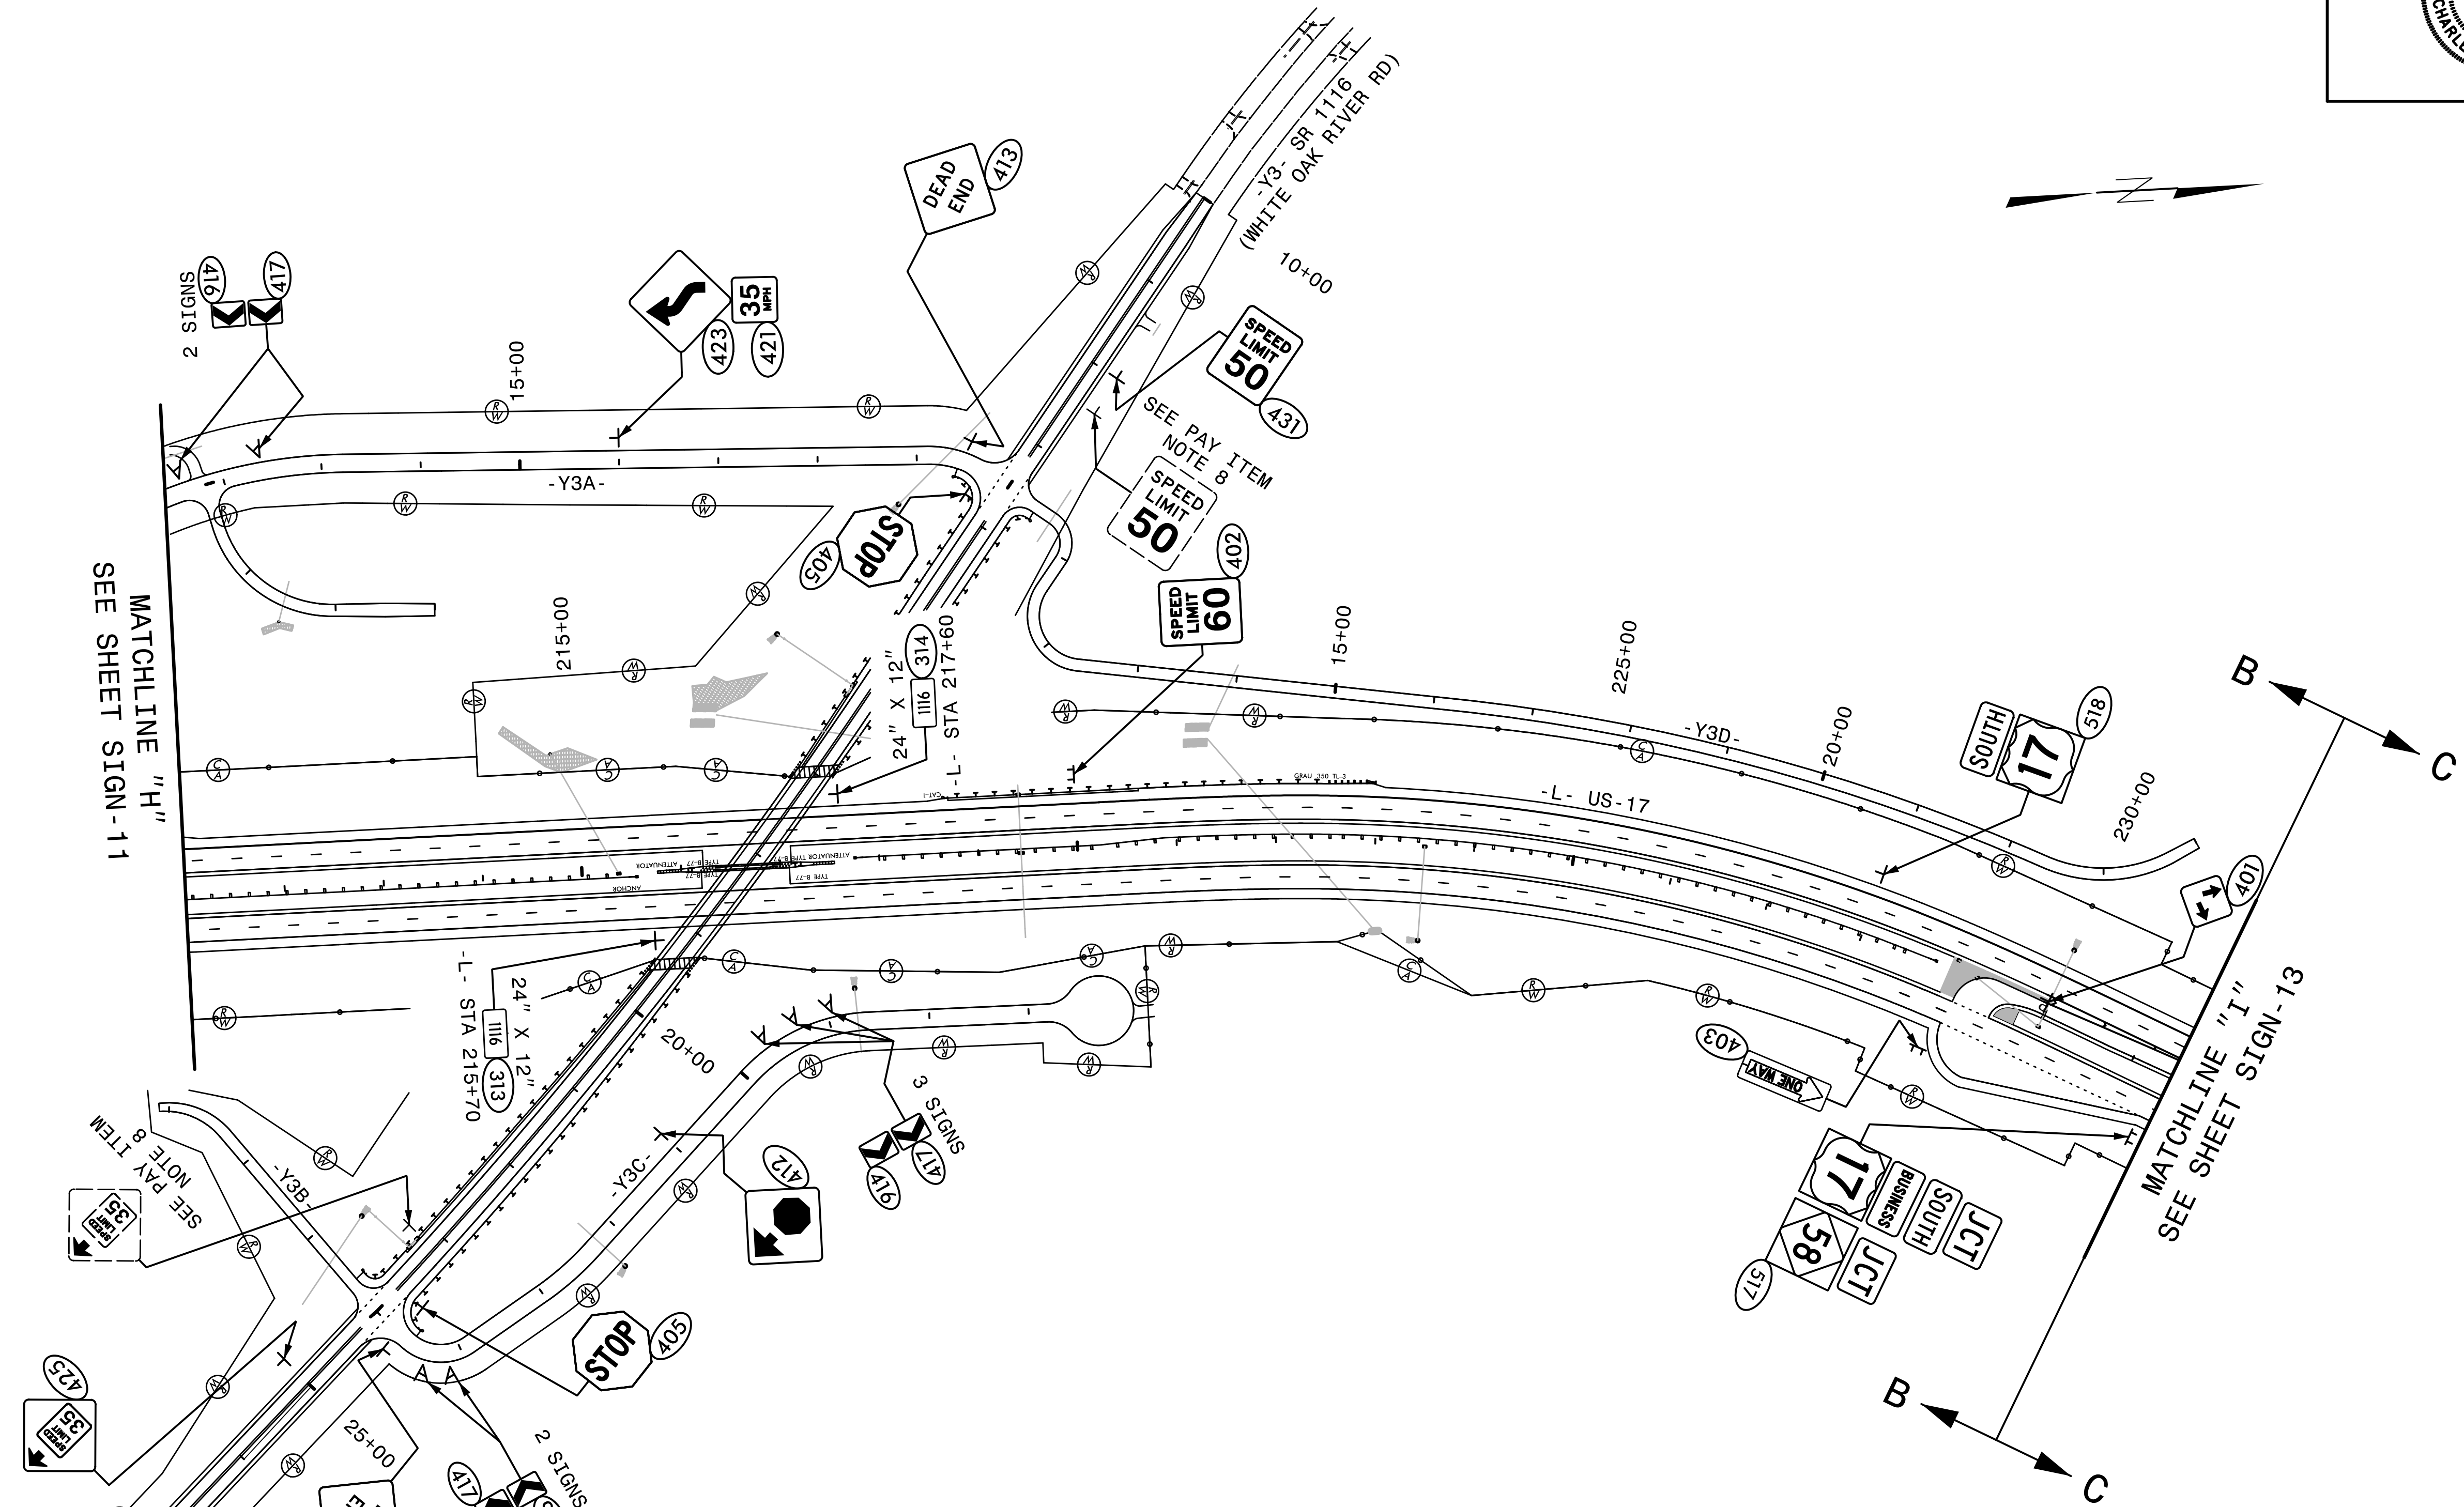


TIP NO. R-2514B,C	SHEET NO. SIGN-12
APPROVED: <u>Charles A. Johnson III</u> <small>7802A0468CBF4F8</small>	
DATE: 2/2/2015	
SEAL	





R-2514B -L- STA. 231+42.77 =  
R-2514C -L- STA. 10+00

**EXISTING AND  
PROPOSED SIGNS  
STA. 211+00 TO 231+42**