
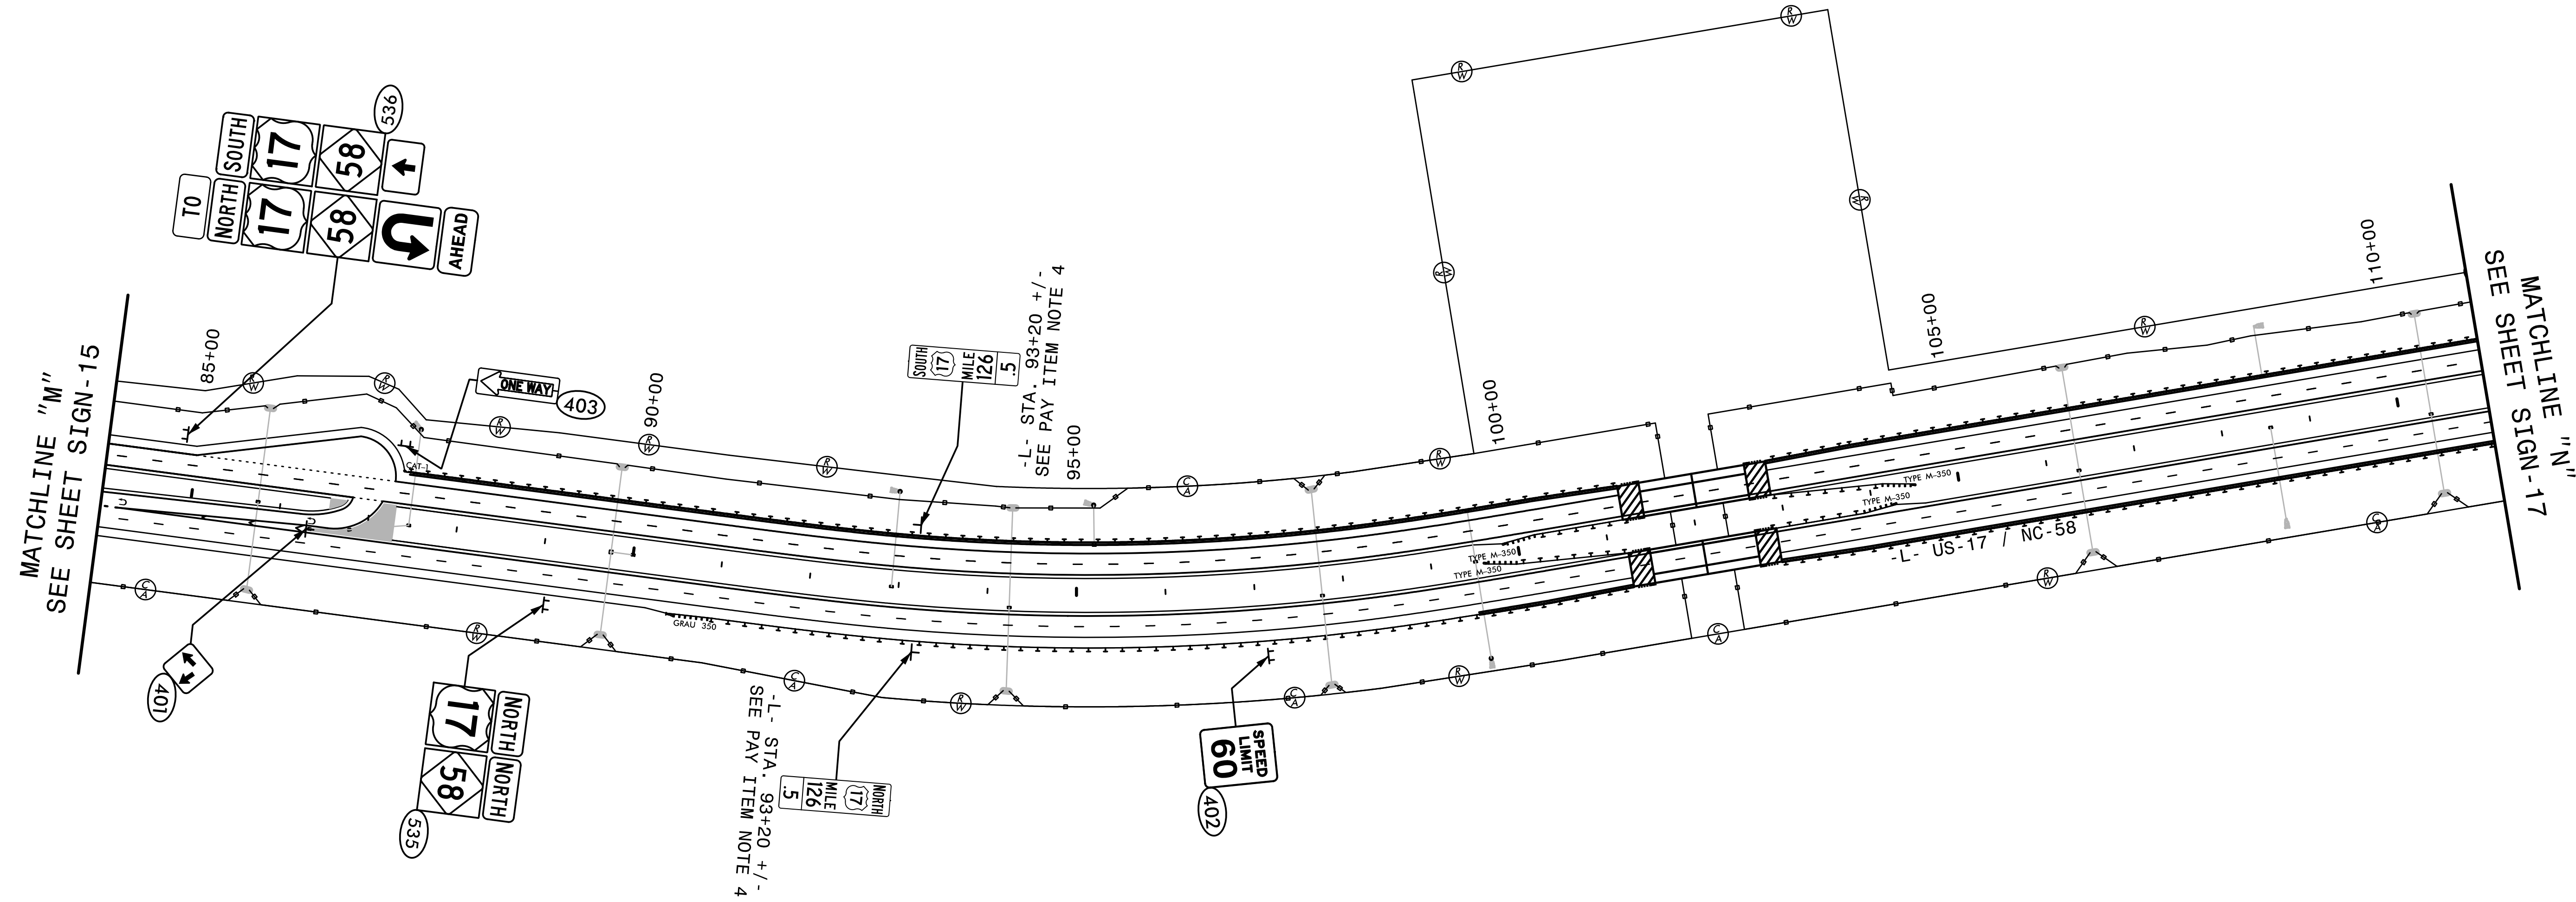
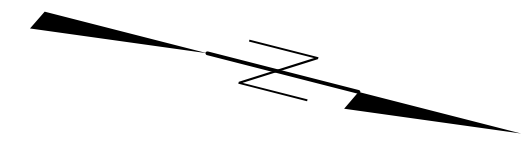


TIP NO. R-2514B,C	SHEET NO. SIGN-16
APPROVED: <u>Charles A. Johnson III</u> <small>7802A468CBF4F8</small>	
DATE: 2/2/2015	
SEAL	





**PROPOSED SIGNS**  
**STA. 84+00 TO 111+00**