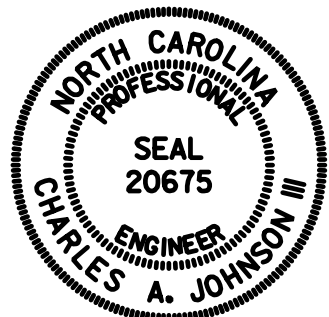
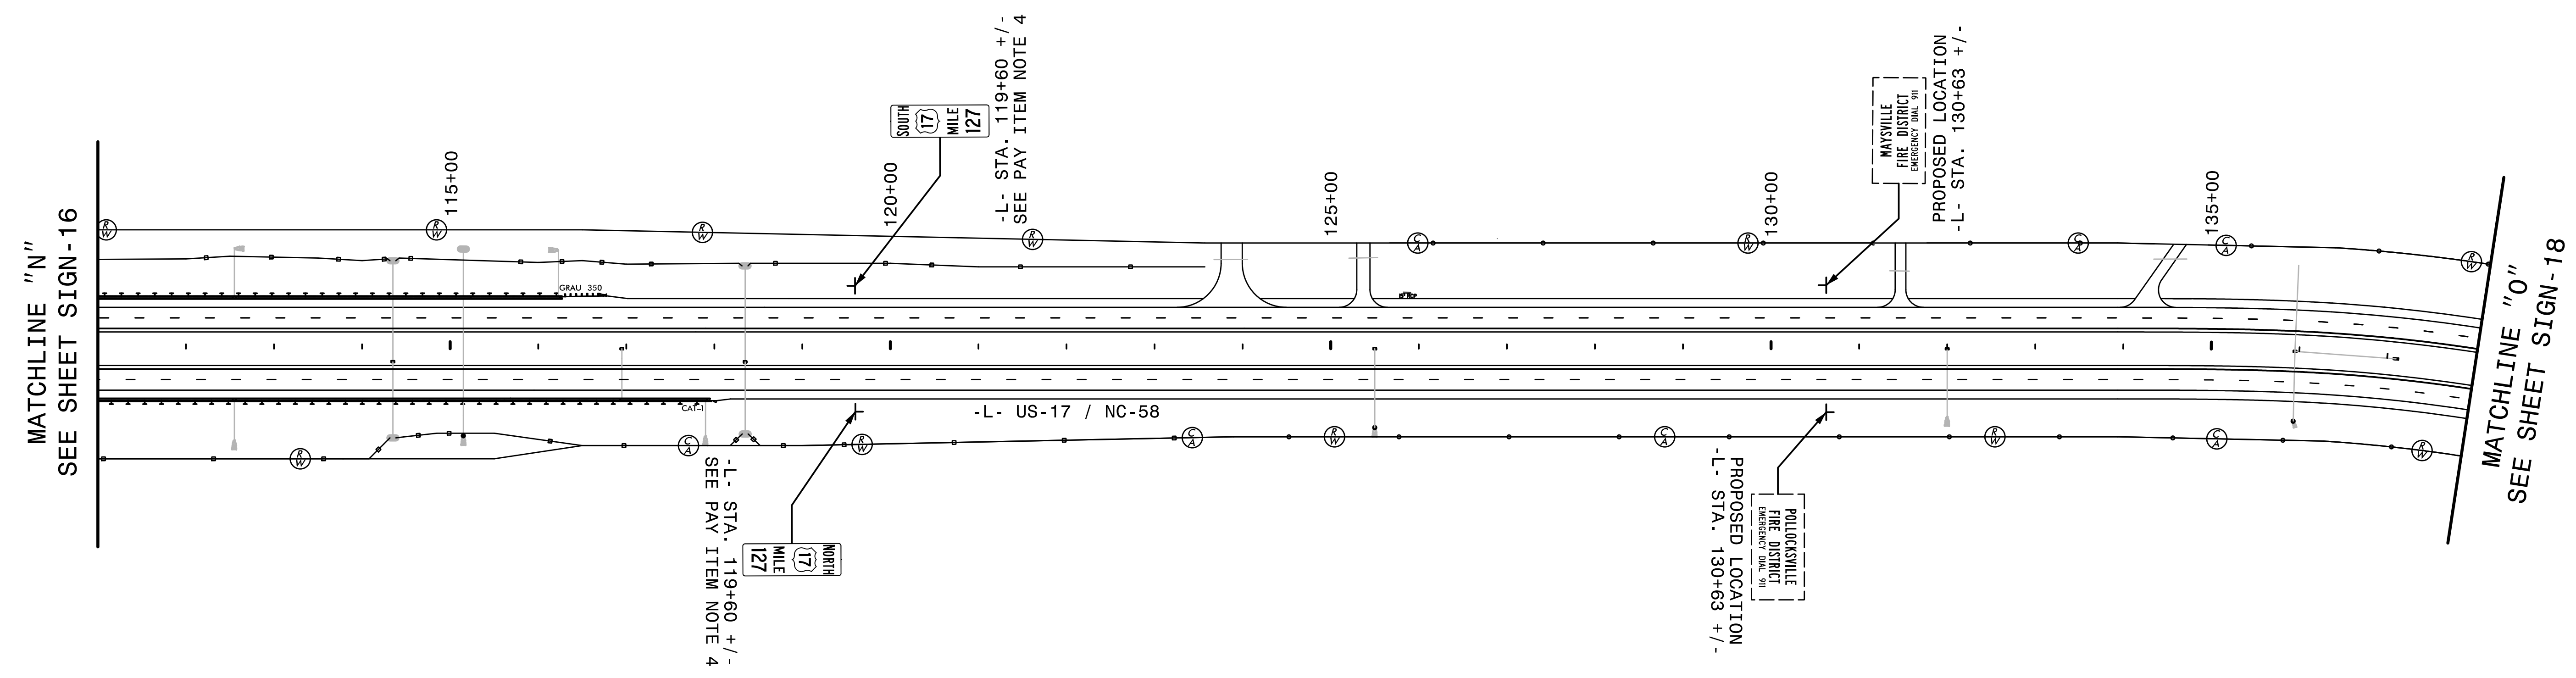


TIP NO. R-2514B,C	SHEET NO. SIGN-17
APPROVED: <u>Charles A. Johnson III</u> <small>DocuSigned by: 7802A0468CBF4F9</small>	
DATE: 2/2/2015	
SEAL	

MATCHLINE "N"
SEE SHEET SIGN-16

MATCHLINE "O"
SEE SHEET SIGN-18