
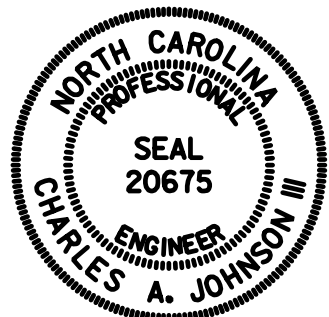


TIP NO. R-2514B,C	SHEET NO. SIGN-21
APPROVED: <u>Charles A. Johnson III</u> <small>DocuSigned by: 7802A048C8F4E8</small>	
DATE: 2/2/2015	
SEAL	
	

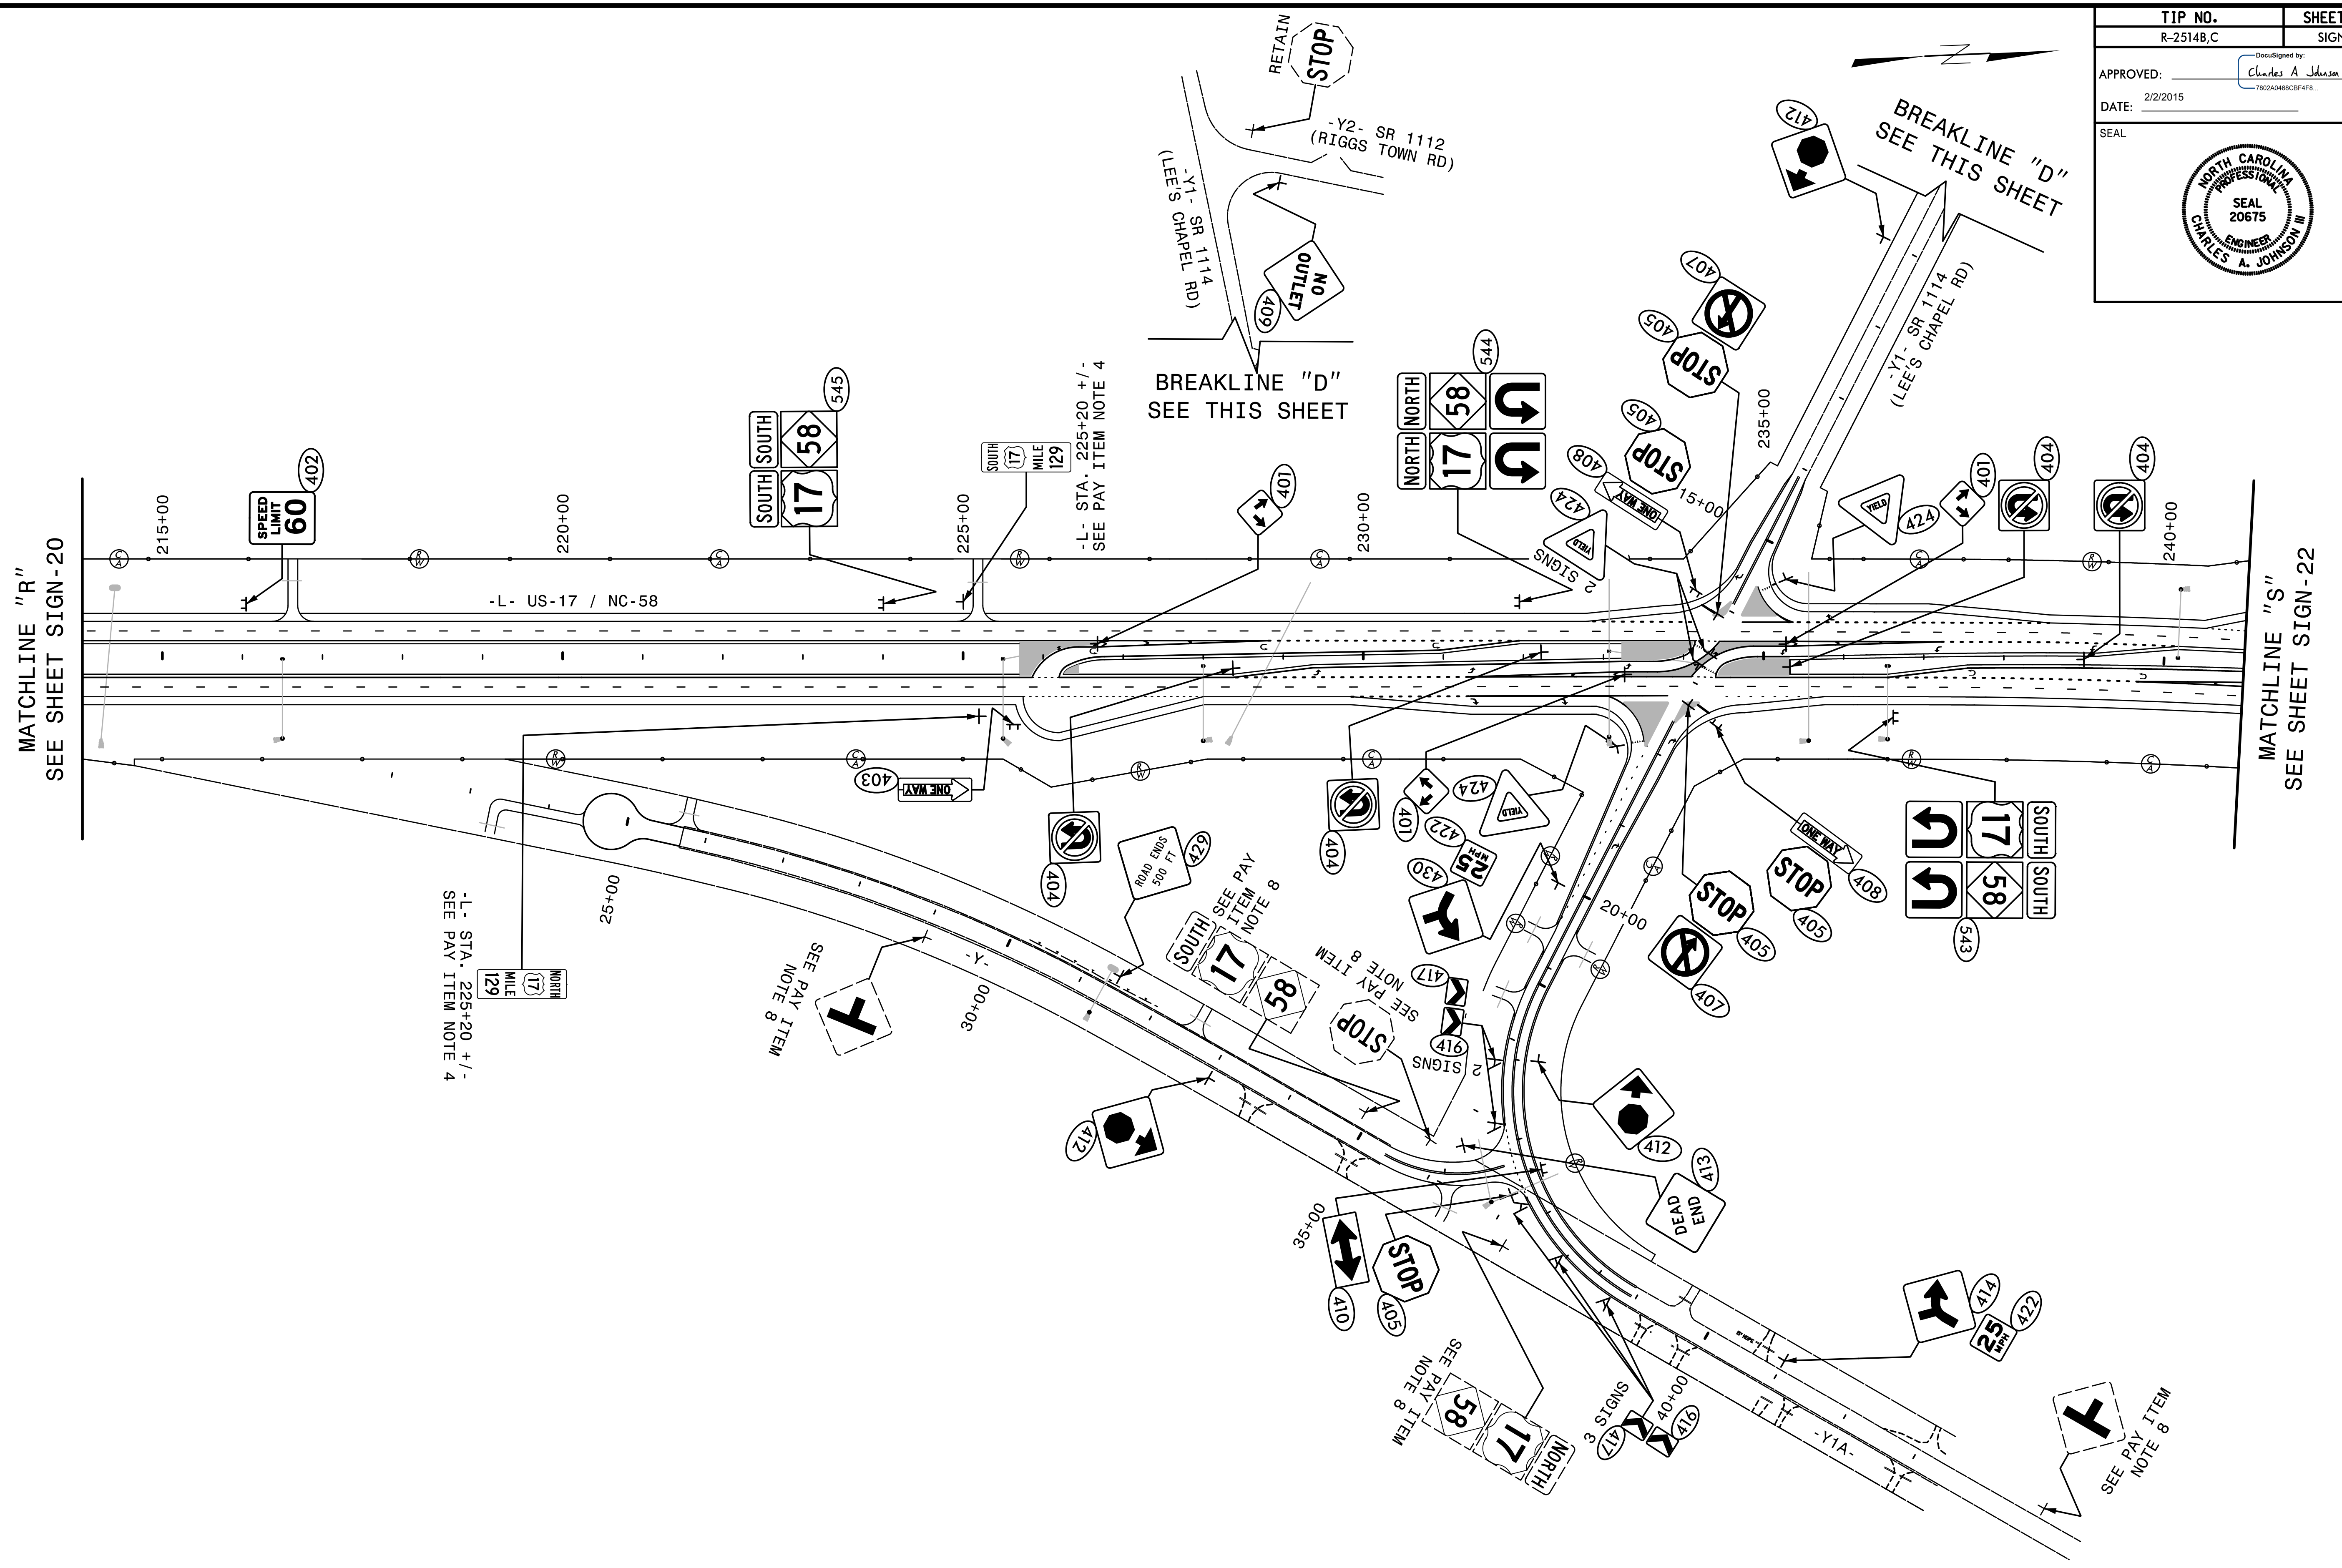

HNTB HNTB NORTH CAROLINA, P.C.
343 E. Six Forks Road, Suite 200
Raleigh, North Carolina 27609
NC License No: C-1554

**EXISTING AND
PROPOSED SIGNS
STA. 214+00 TO 241+00**