
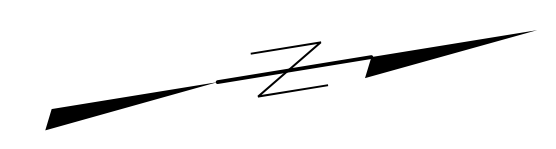


TIP NO. R-2514B,C	SHEET NO. SIGN-22
APPROVED: <u>Charles A. Johnson III</u> <small>DocuSigned by: 7802A0469CBF4F8</small>	
DATE: 2/2/2015	
SEAL	

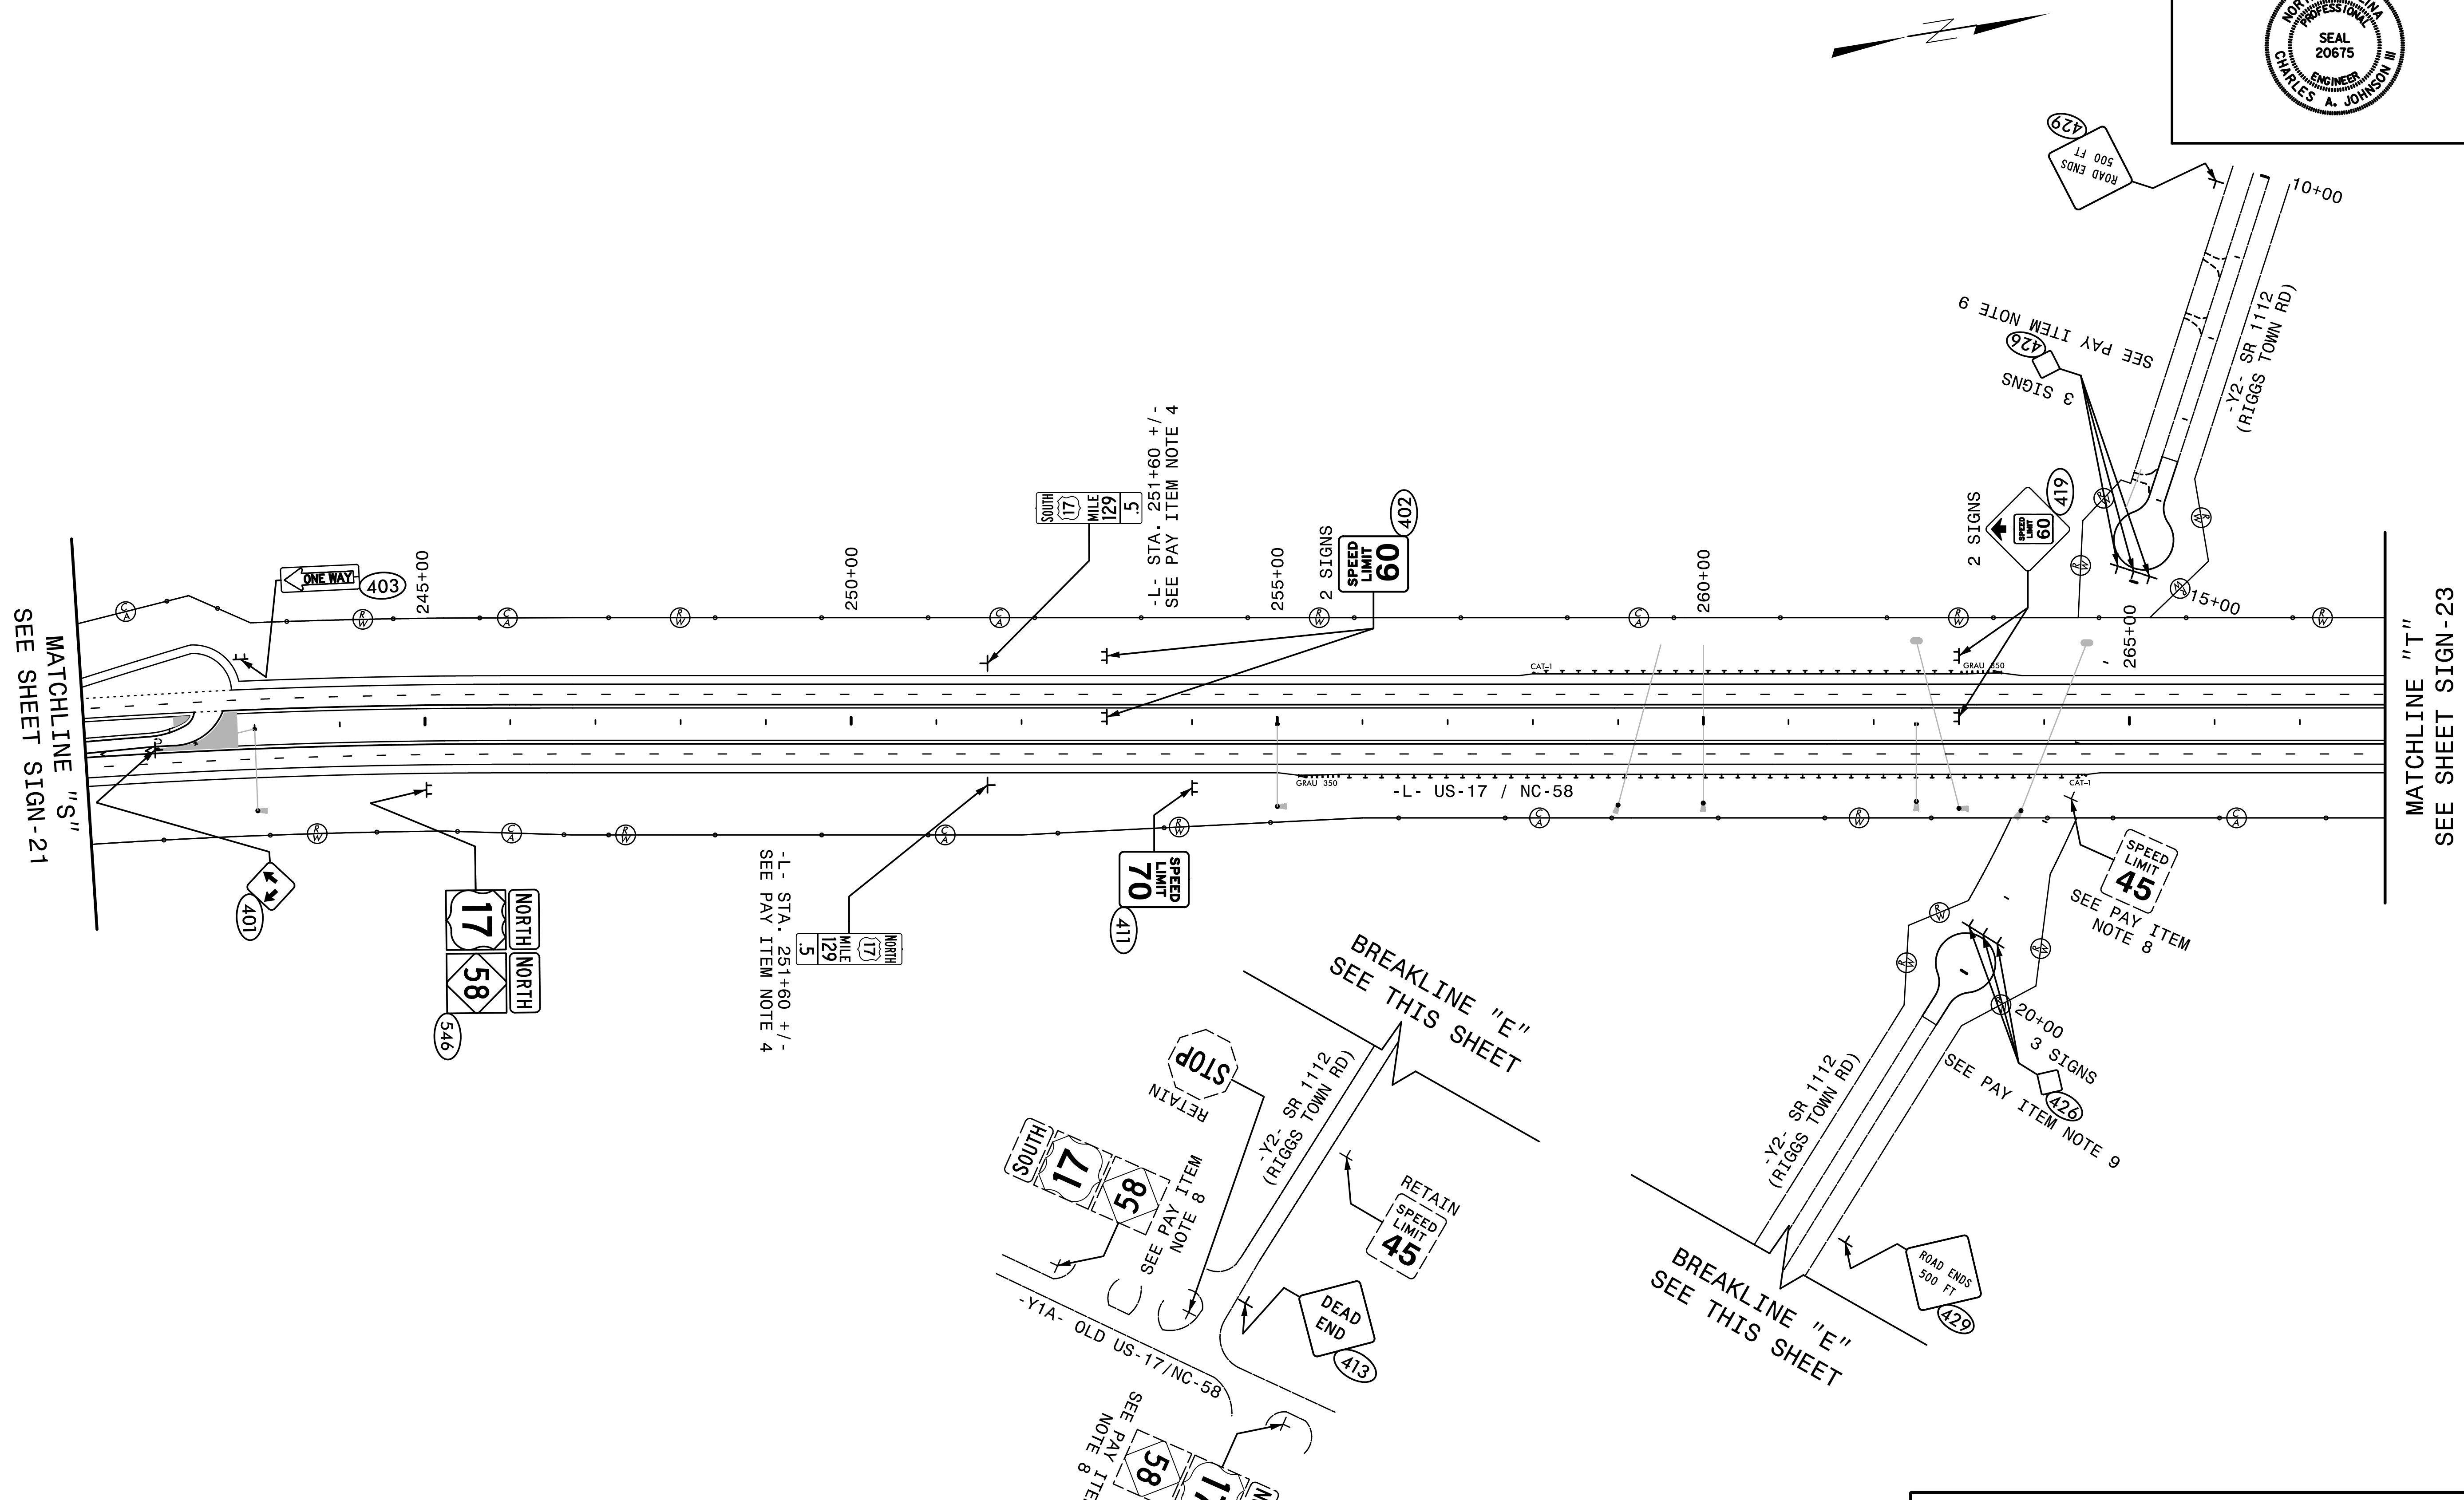

**HNTB** HNTB NORTH CAROLINA, P.C.  
343 E. Six Forks Road, Suite 200  
Raleigh, North Carolina 27609  
NC License No: C-1554

**EXISTING AND PROPOSED SIGNS  
STA. 241+00 TO 268+00**