
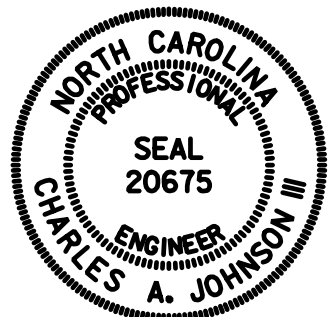
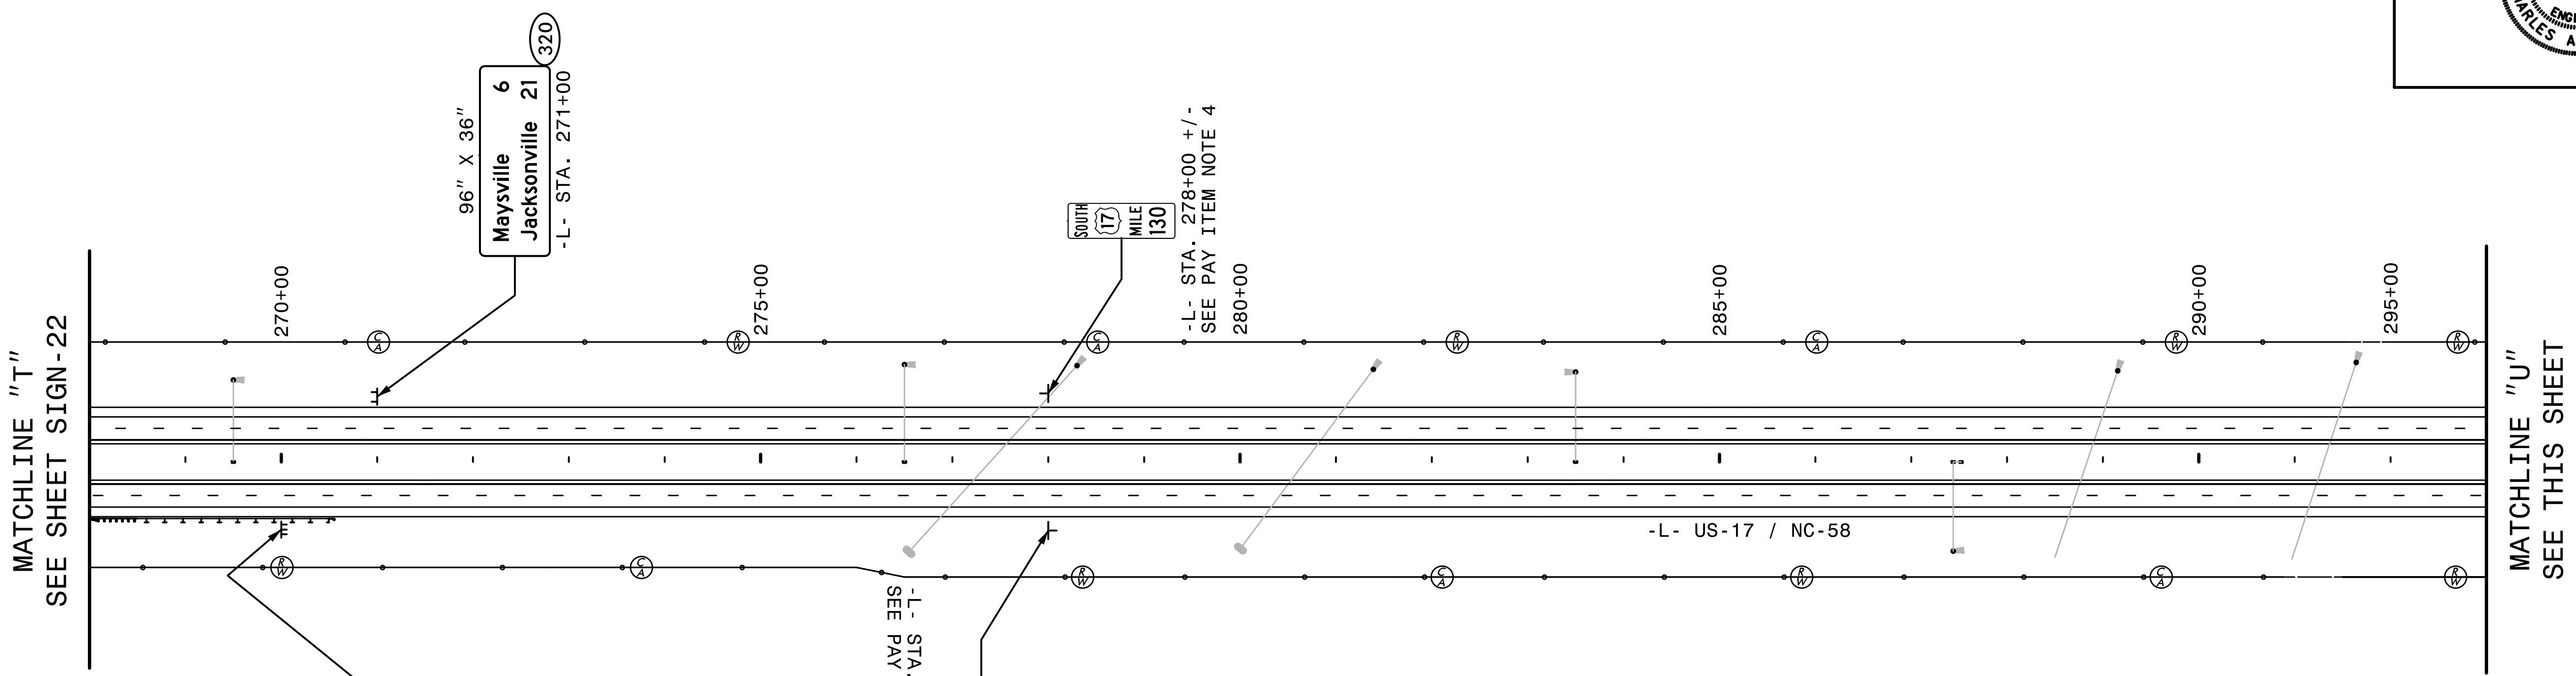



TIP NO. R-2514B,C	SHEET NO. SIGN-23
APPROVED: <u>Charles A. Johnson III</u> <small>DocuSigned by: 7802A0468CBF4F8</small>	
DATE: 2/2/2015	
SEAL	

MATCHLINE "T"  
SEE SHEET SIGN-22


MATCHLINE "U"  
SEE THIS SHEET

198" X 180"  
-L- STA. 270+00  
SEE PAY ITEM NOTES 2,3

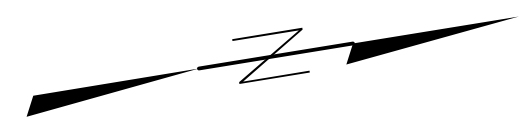

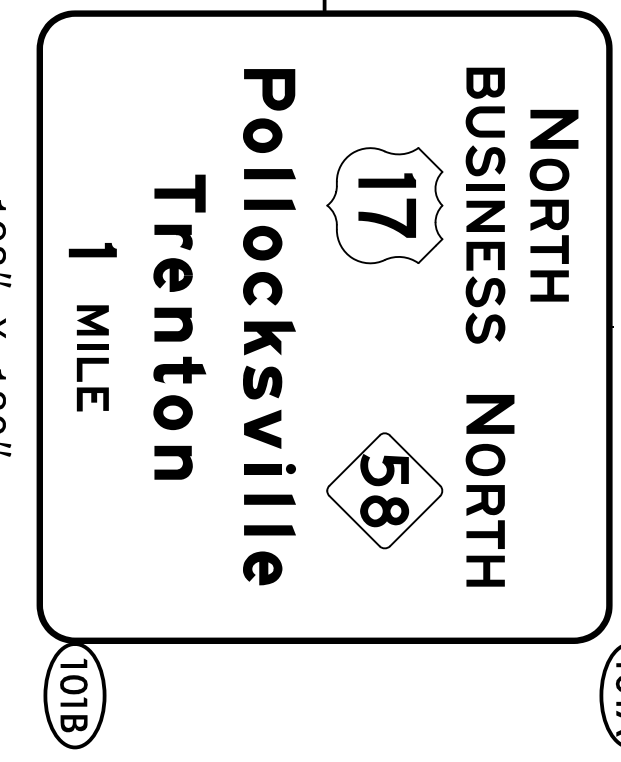MATCHLINE "U"  
SEE THIS SHEET

198" X 180"  
-L- STA. 296+50  
SEE PAY ITEM NOTES 2,3

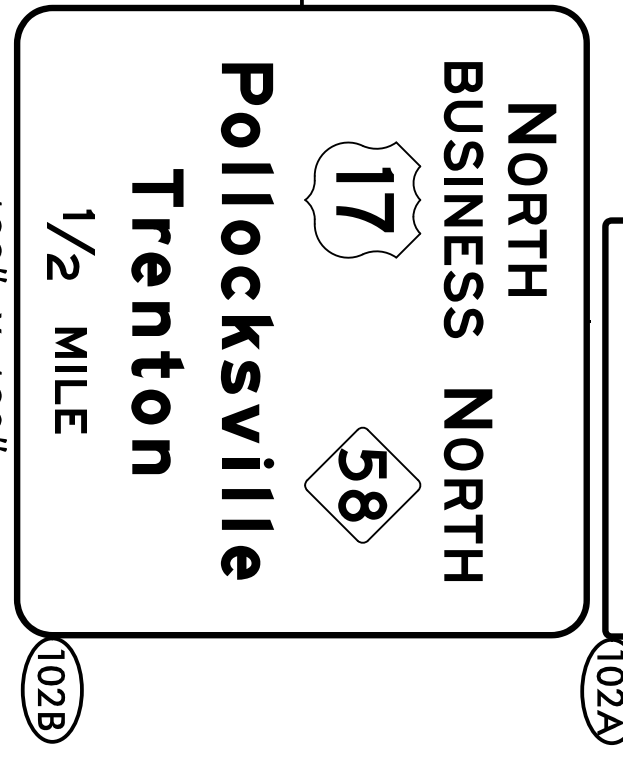

C ← → D

C ← → D

R-2514C -L- STA. 300+00 =  
R-2514D -L- STA. 300+00



HNTB NORTH CAROLINA, P.C.  
343 E. Six Forks Road, Suite 200  
Raleigh, North Carolina 27609  
NC License No: C-1554

**PROPOSED SIGNS  
STA. 268+00 TO 300+00**