
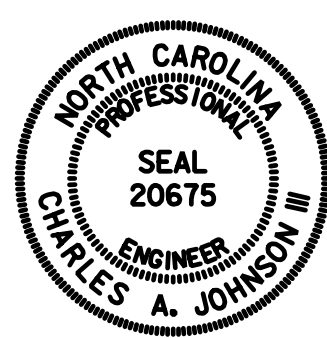



TIP NO. R-2514B,C	SHEET NO. SIGN-24
APPROVED: <i>Charles A. Johnson III</i> 7802A0468C8F4F8	
DATE: 2/2/2015	
SEAL	

BREAKLINE "A"
SEE SHEET SIGN-6

BREAKLINE "B"
SEE SHEET SIGN-8

BREAKLINE "C"
SEE SHEET SIGN-13

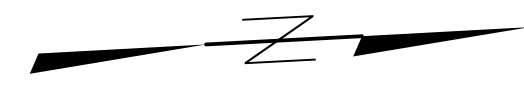

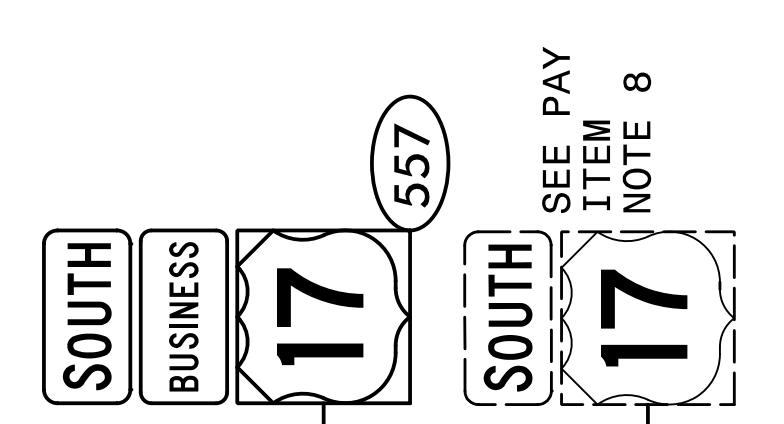
SR 1331
(WHITE OAK RIVER RD)

BUS US-17


BUS US-17

BUS US-17

BUS US-17 / NC-58

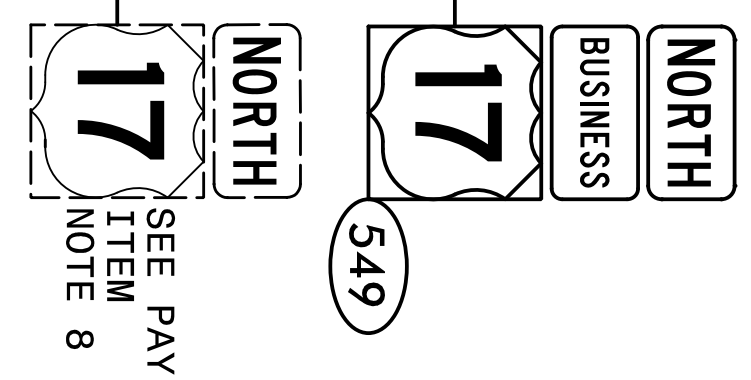


SEE PAY ITEM NOTE 8

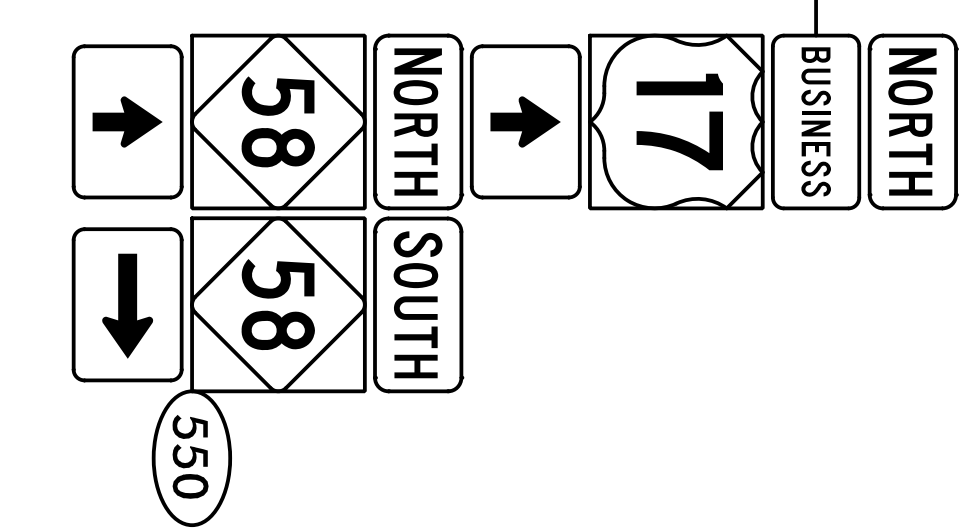

SEE PAY ITEM NOTE 8

NC-58 (8TH ST)


8TH ST

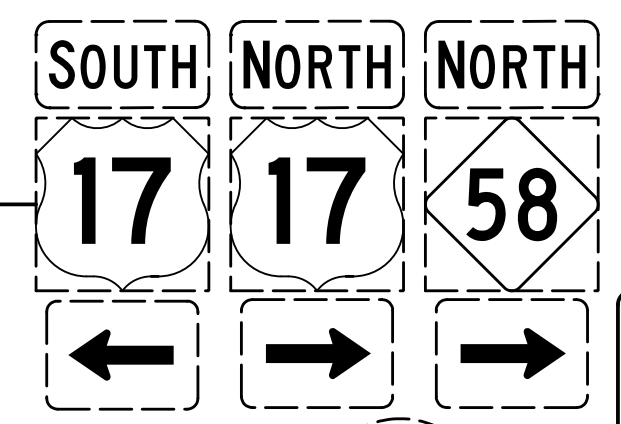

555



554

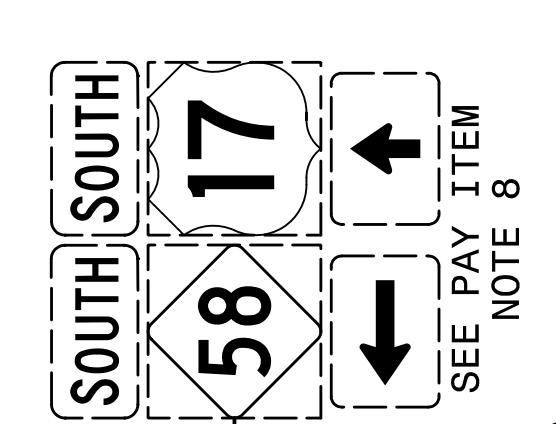


556

HURRICANE EVACUATION ROUTE


SEE PAY ITEM NOTE 8

SEE PAY ITEM NOTE 8

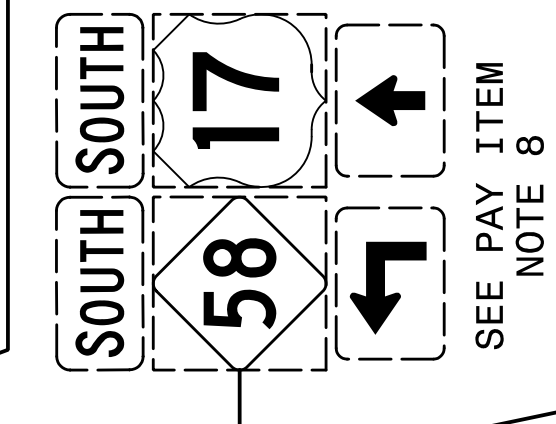


553


SEE PAY ITEM NOTE 8

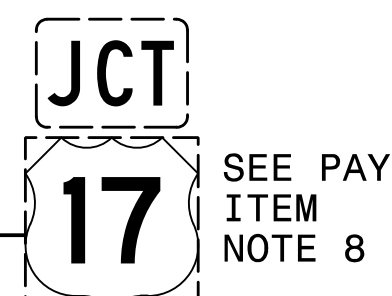

551

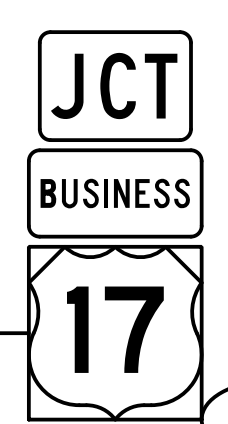

552

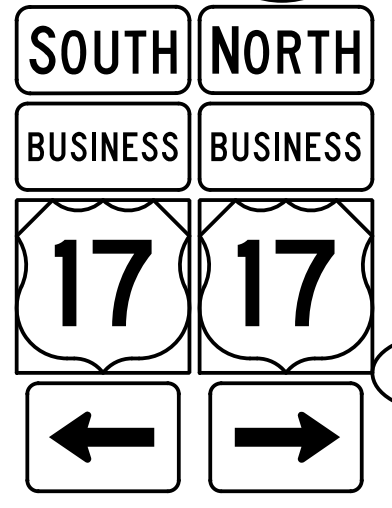

HNTB NORTH CAROLINA, P.C.
343 E. Six Forks Road, Suite 200
Raleigh, North Carolina 27609
NC License No: C-1554

**EXISTING AND PROPOSED SIGNS
BUS US-17 / NC-58**