
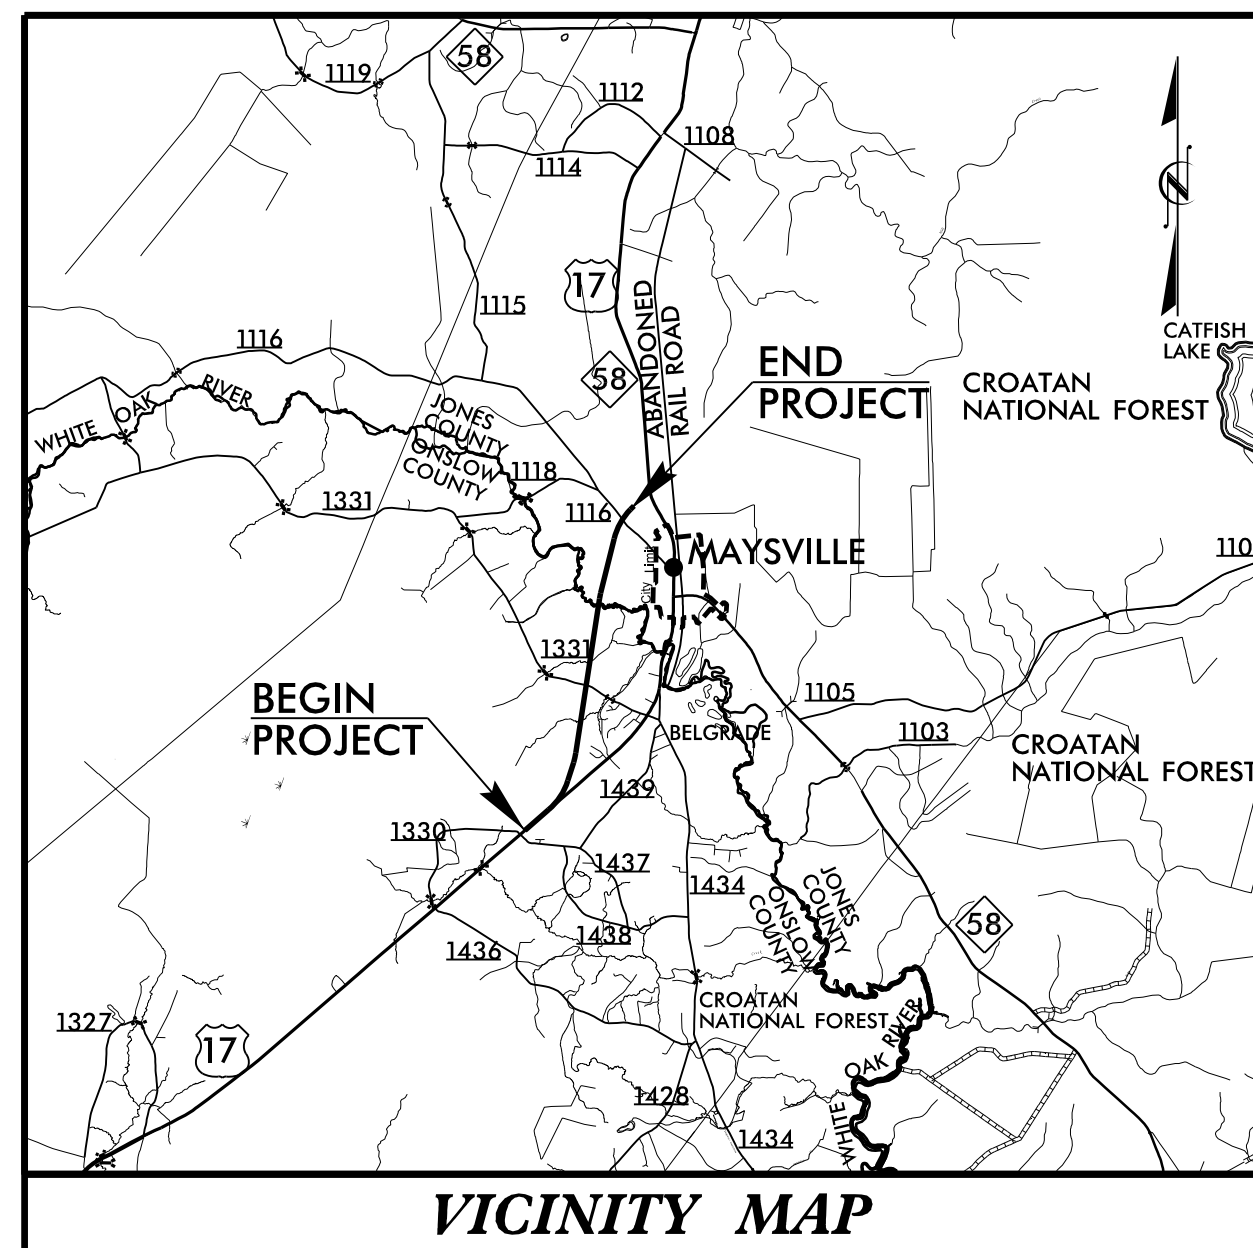


**TIP PROJECT: R-2514B**

STATE OF NORTH CAROLINA  
DIVISION OF HIGHWAYS




T.I.P. NO.	SHEET NO.
R-2514B	UO-1

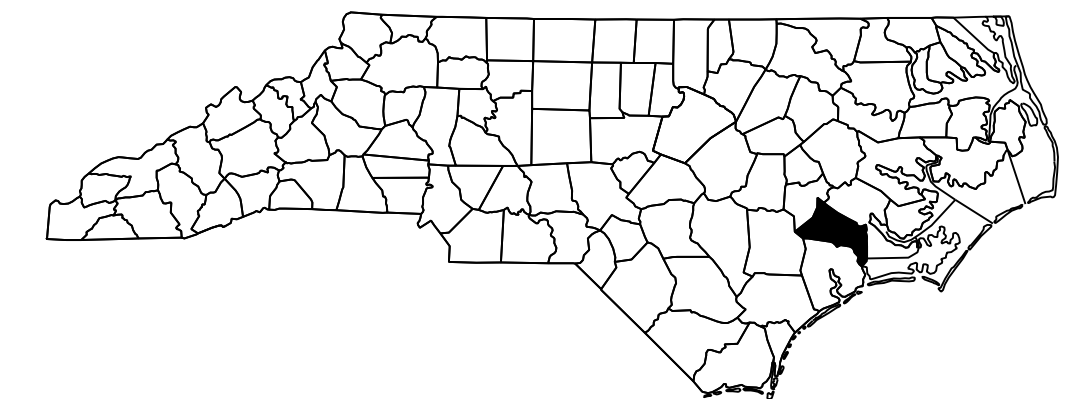

**UTILITIES BY OTHERS PLANS  
ON SLOW & JONES  
COUNTY**

**LOCATION: US 17 FROM SOUTH OF BELGRADE AT  
SR 1330/SR 1439 TO NORTH OF MAYSVILLE**

**TYPE OF WORK: AERIAL POWER, UNDERGROUND FIBER OPTIC,  
TELEPHONE, CATV**

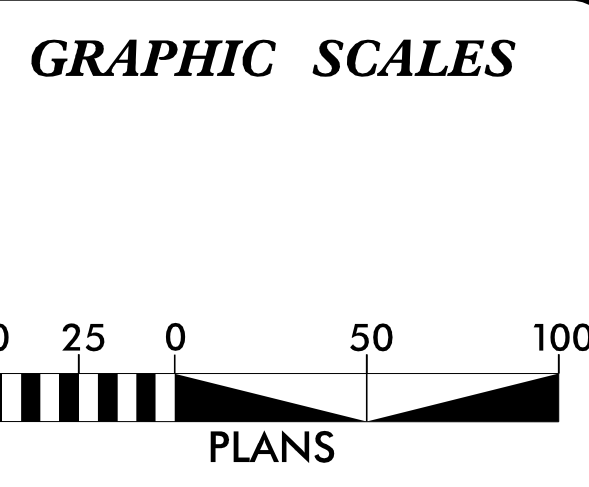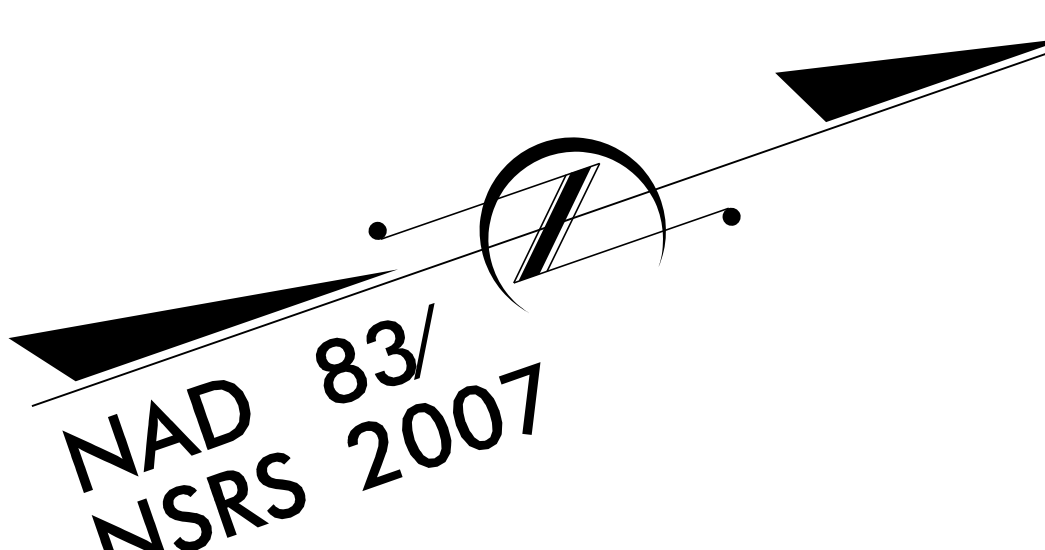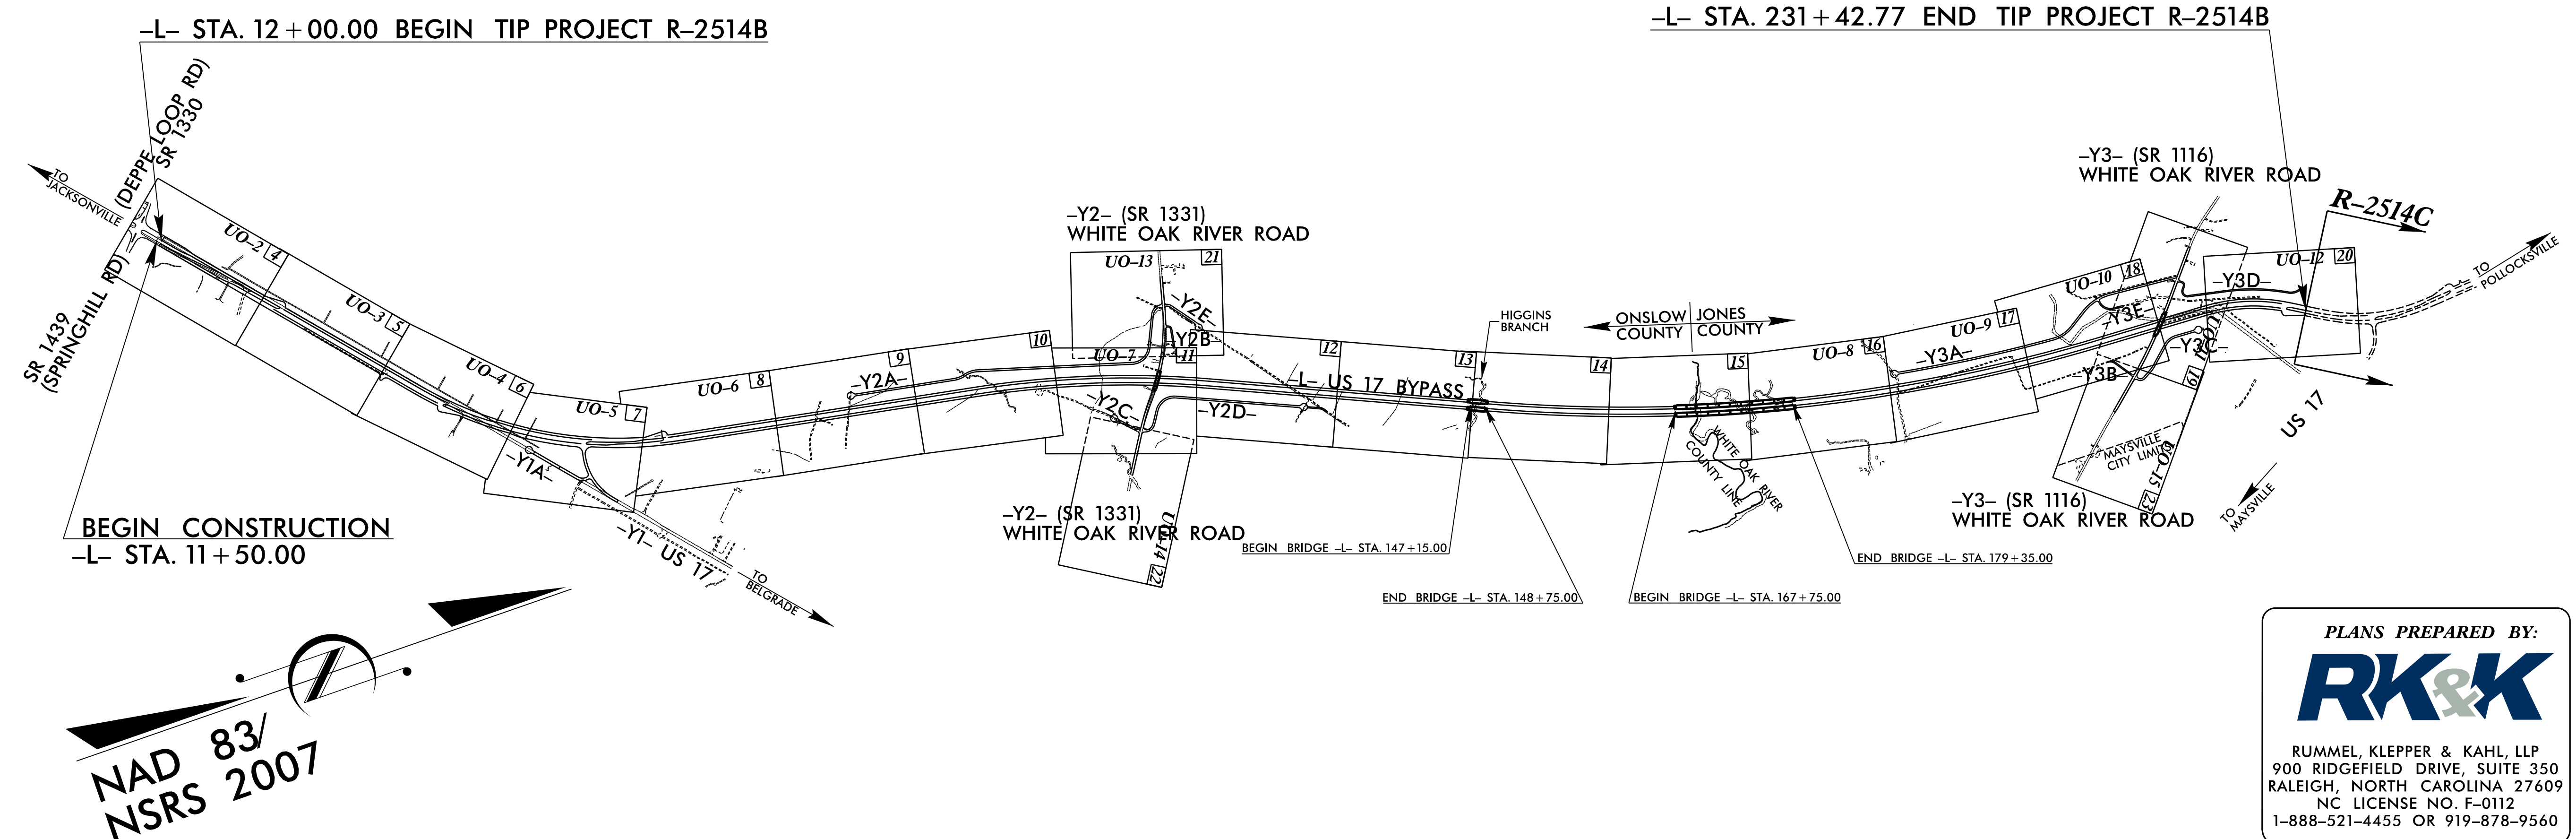

**INDEX OF SHEETS**

SHEET NO.	DESCRIPTION
UO-1	TITLE SHEET
UO-2 THRU UO-15	UTILITY BY OTHERS PLAN SHEETS

**UTILITY OWNERS ON PROJECT**

DUKE ENERGY	(1) DUKE ENERGY PROGRESS - POWER
JONES-ON-SLOW EMC	(2) JONES - ONSLOW EMC - POWER
CenturyLink	(3) CENTURYLINK - TELEPHONE AND FIBER OPTIC
Time Warner Cable	(4) TIME WARNER - CATV

PREPARED IN THE OFFICE OF:  
**DIVISION OF HIGHWAYS  
UTILITIES UNIT  
UTILITIES ENGINEERING**

1591 MAIL SERVICES CENTER  
RALEIGH, NC 27699-1591  
PHONE (919) 707-6690  
FAX (919) 250-4151

**Roger Worthington, P.E.** UTILITIES SECTION ENGINEER  
**Roger Worthington, P.E.** UTILITIES SQUAD LEADER PROJECT ENGINEER  
**Kifah Kamil** UTILITIES PROJECT DESIGNER