


8/23/99

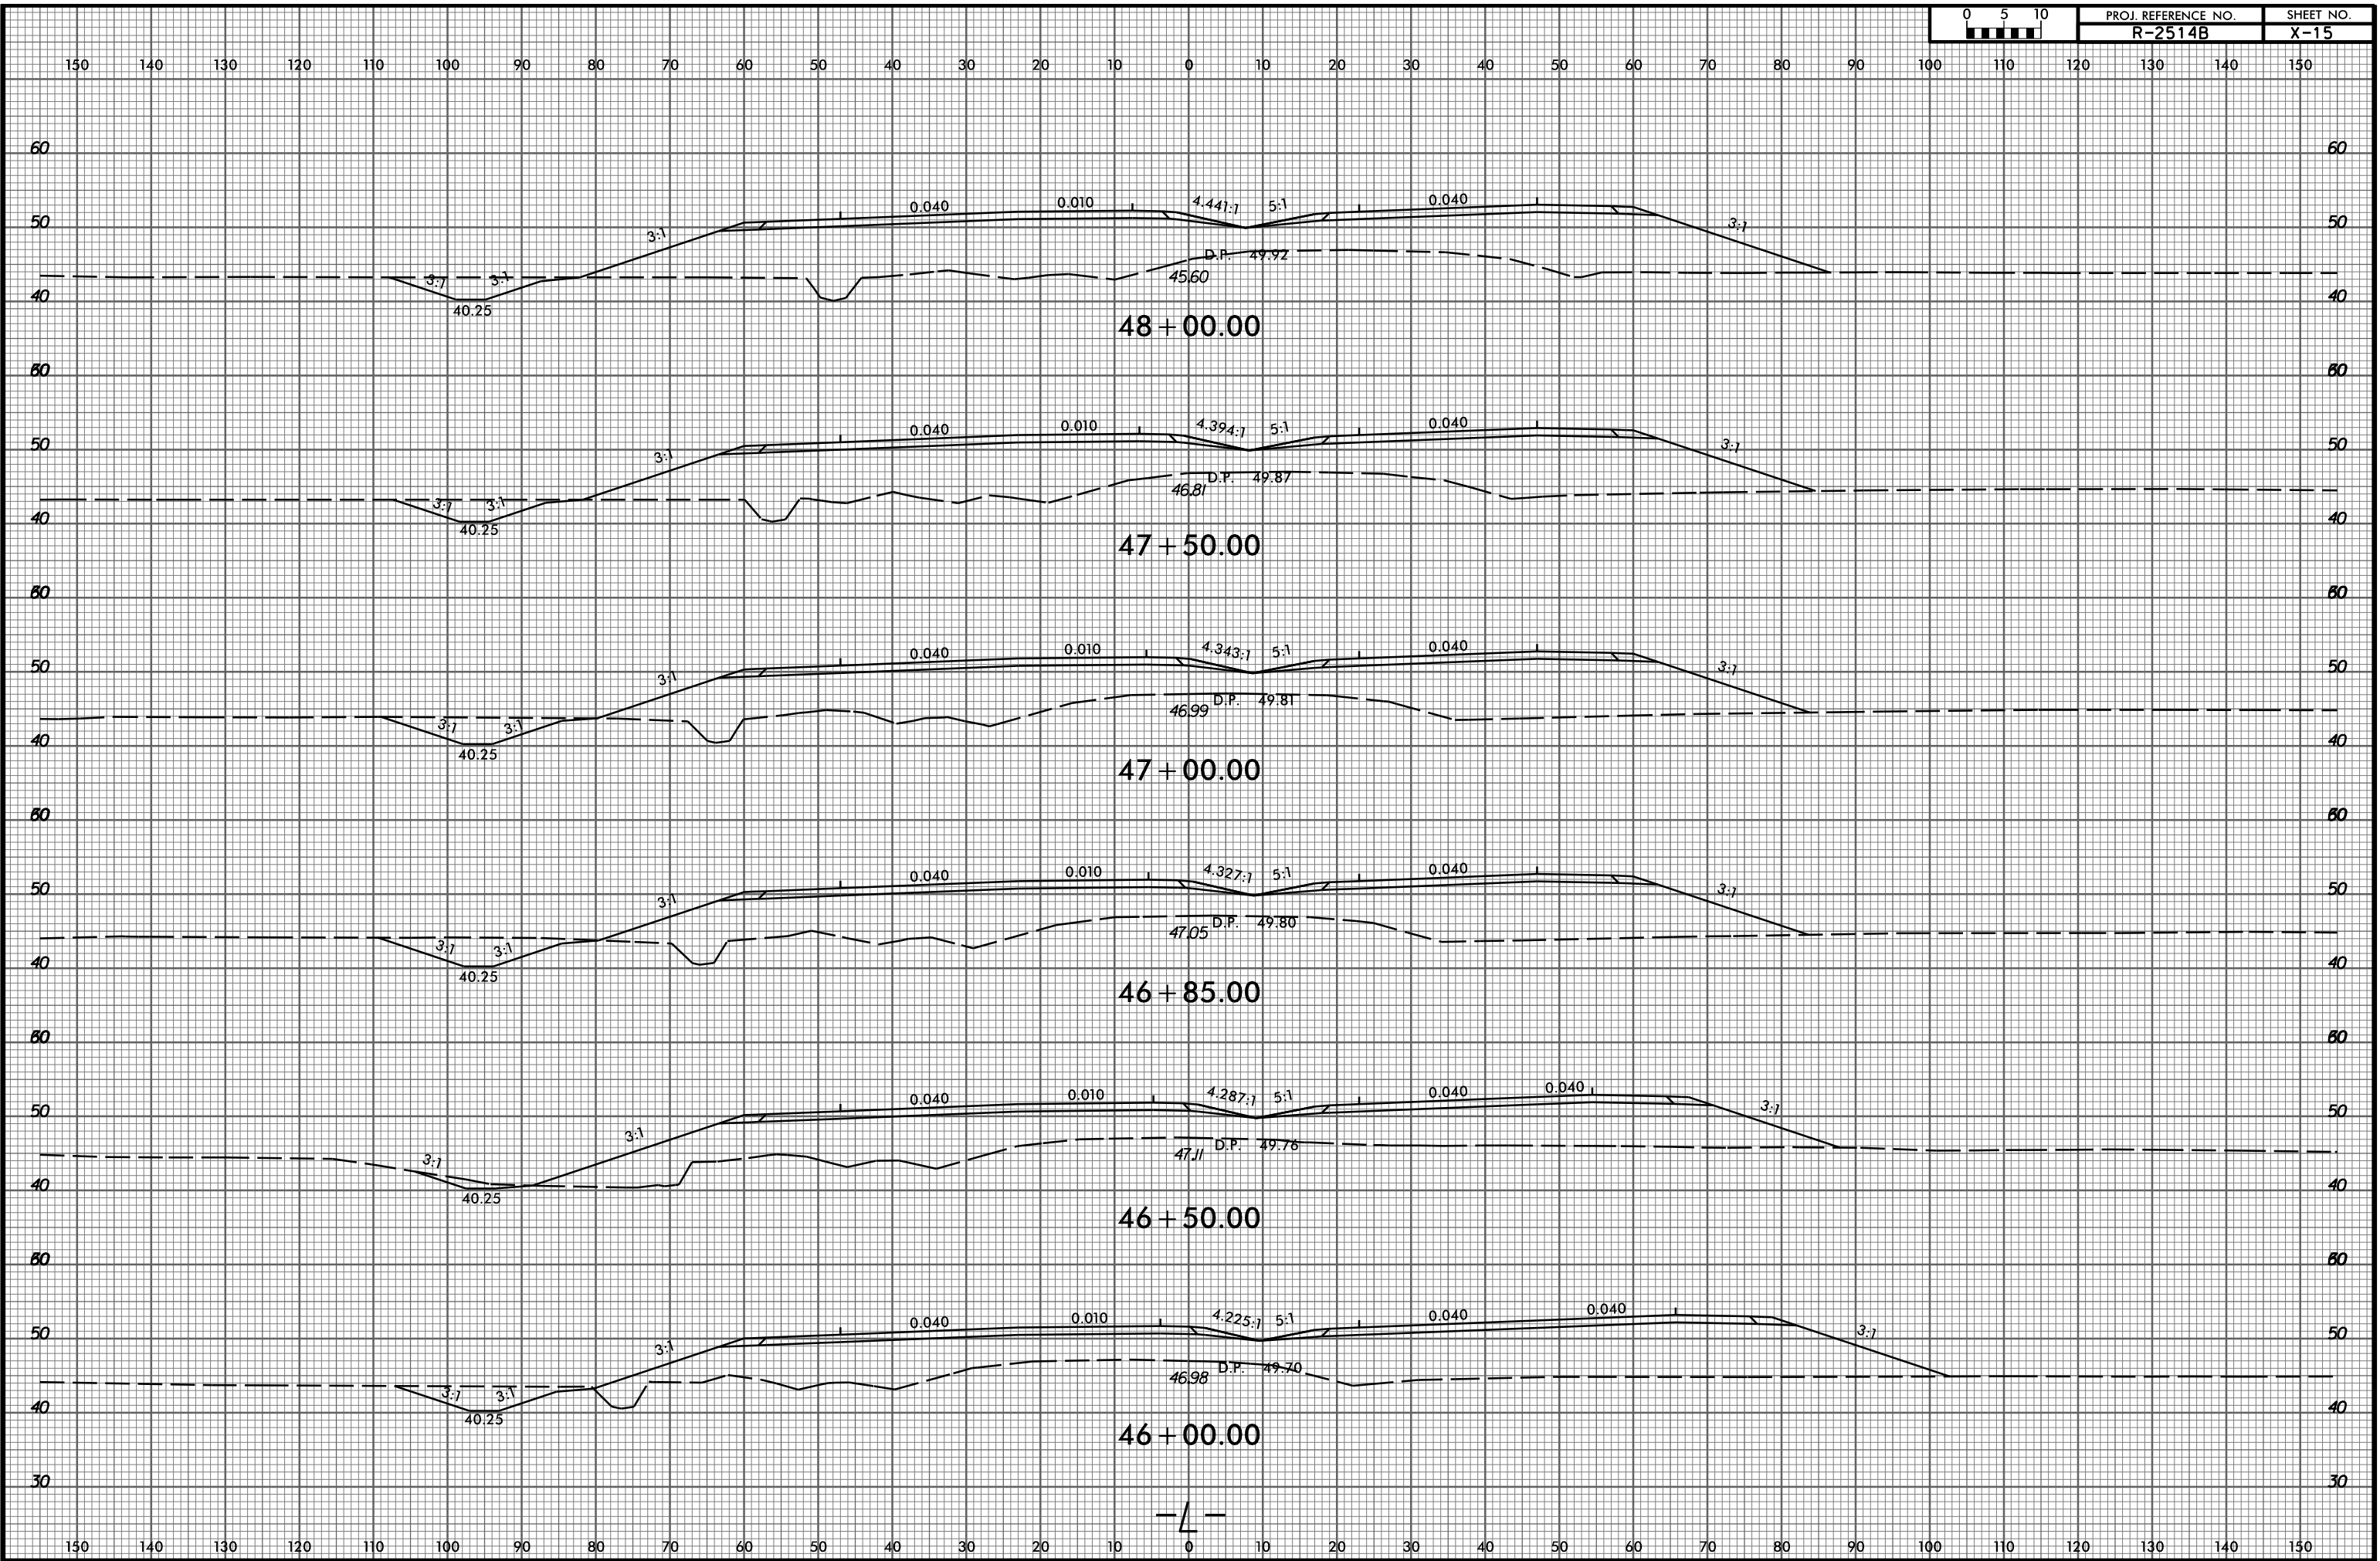

P:\6522-01\Cadd\R2514B\Roadway\XSC\R2514B_Rdy_xp1.L.dgn
thuffman