


8/23/99

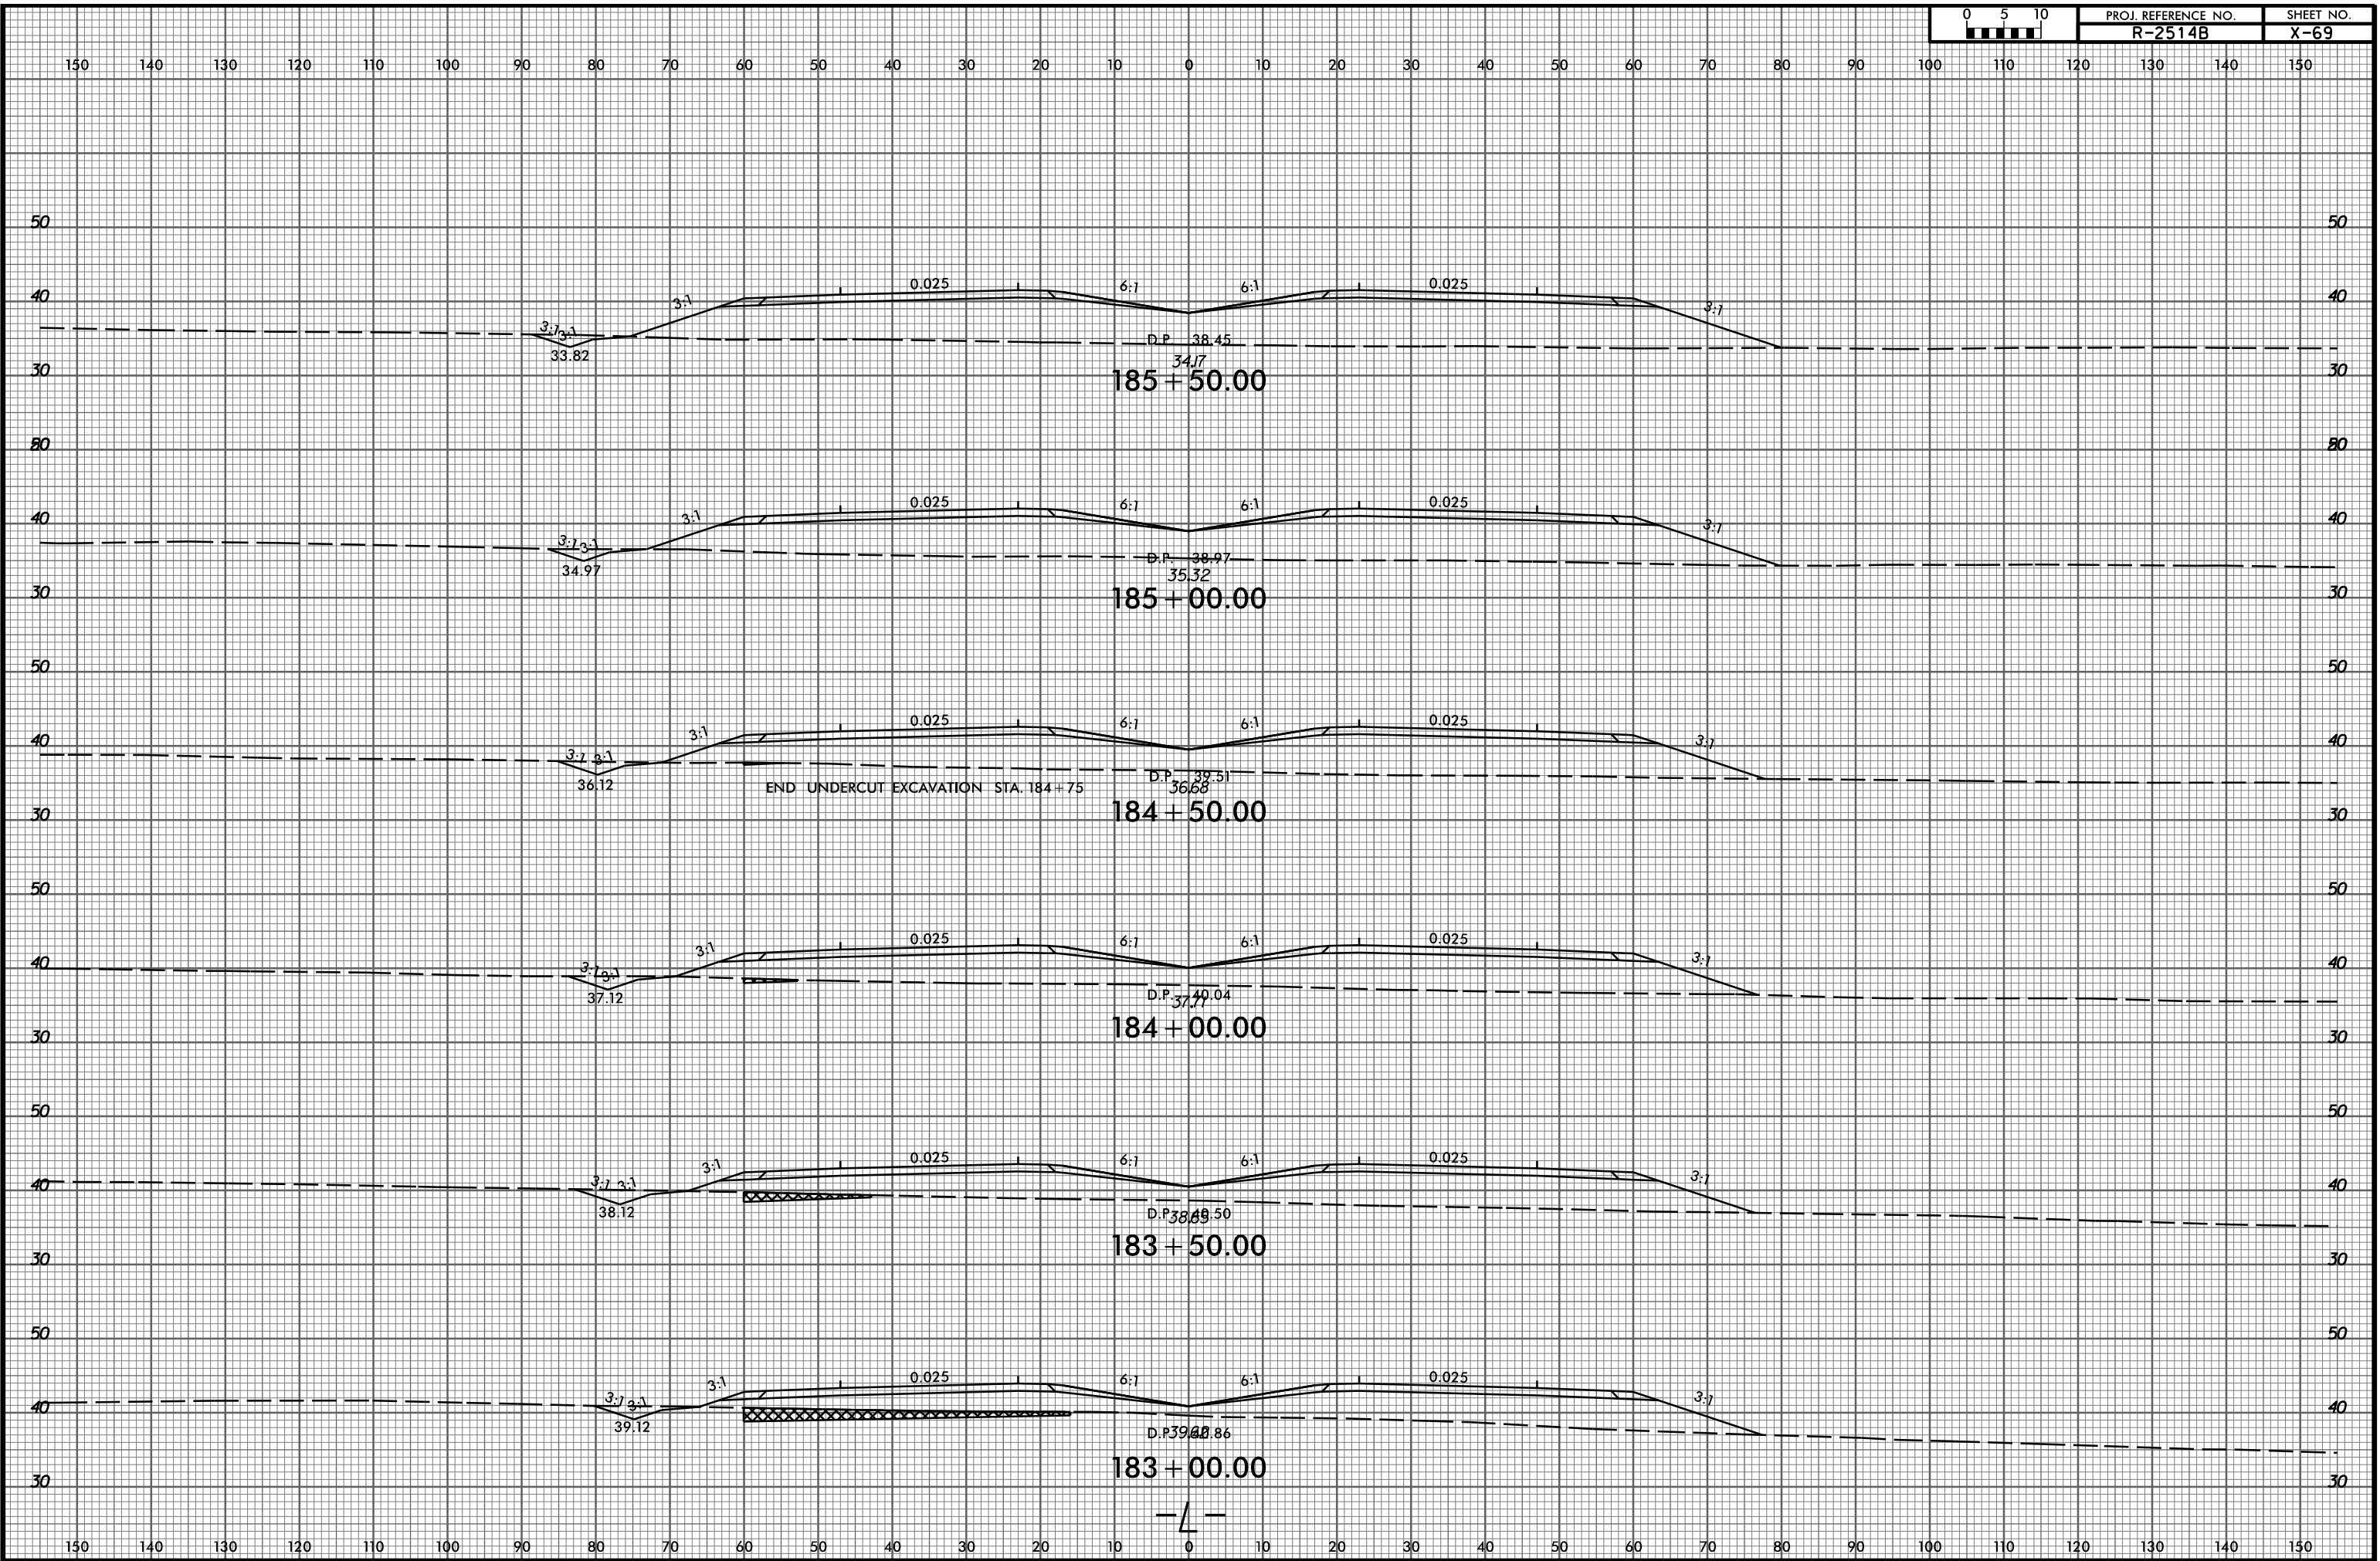

P:\6522-01\Cadd\2514B\Roadway\XSC\2514B_Rdy_xp.L.dgn
thuffman