


8/23/99

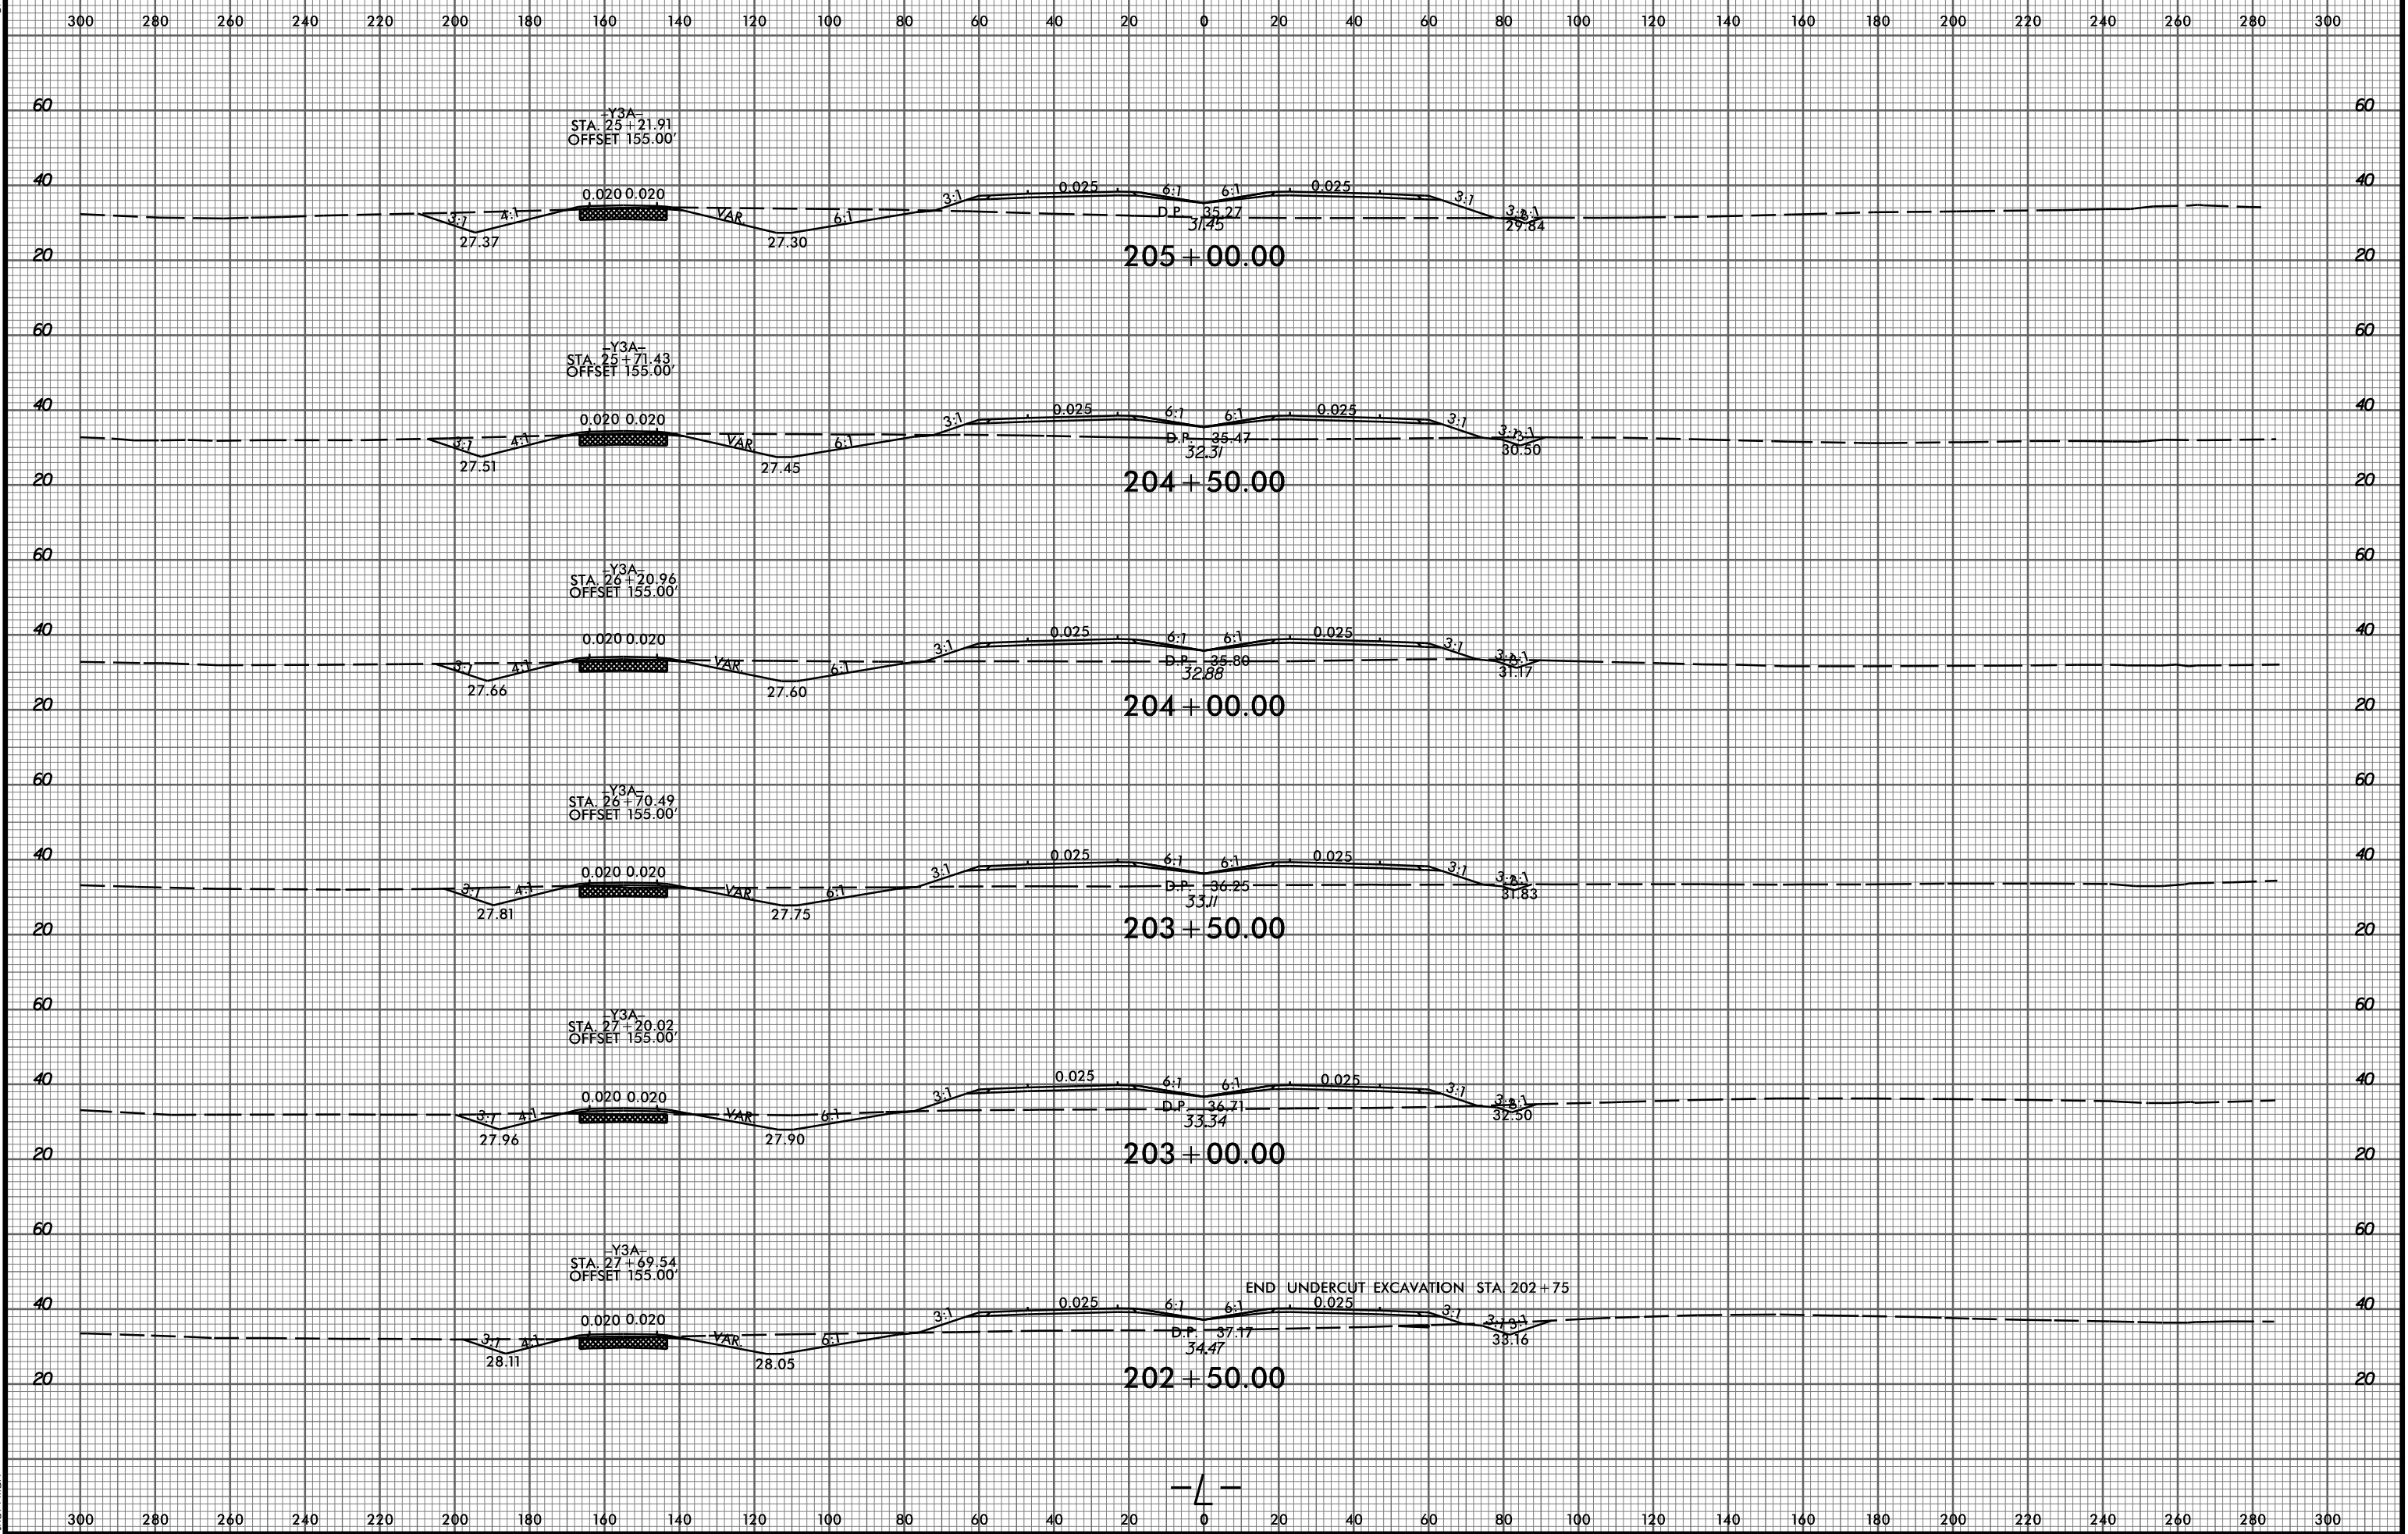

P:\622-01\Cadd\R2514B\Roadway\XSC\R2514B\_Rdy\_xp1.L.dgn  
thuffman