


8/23/99

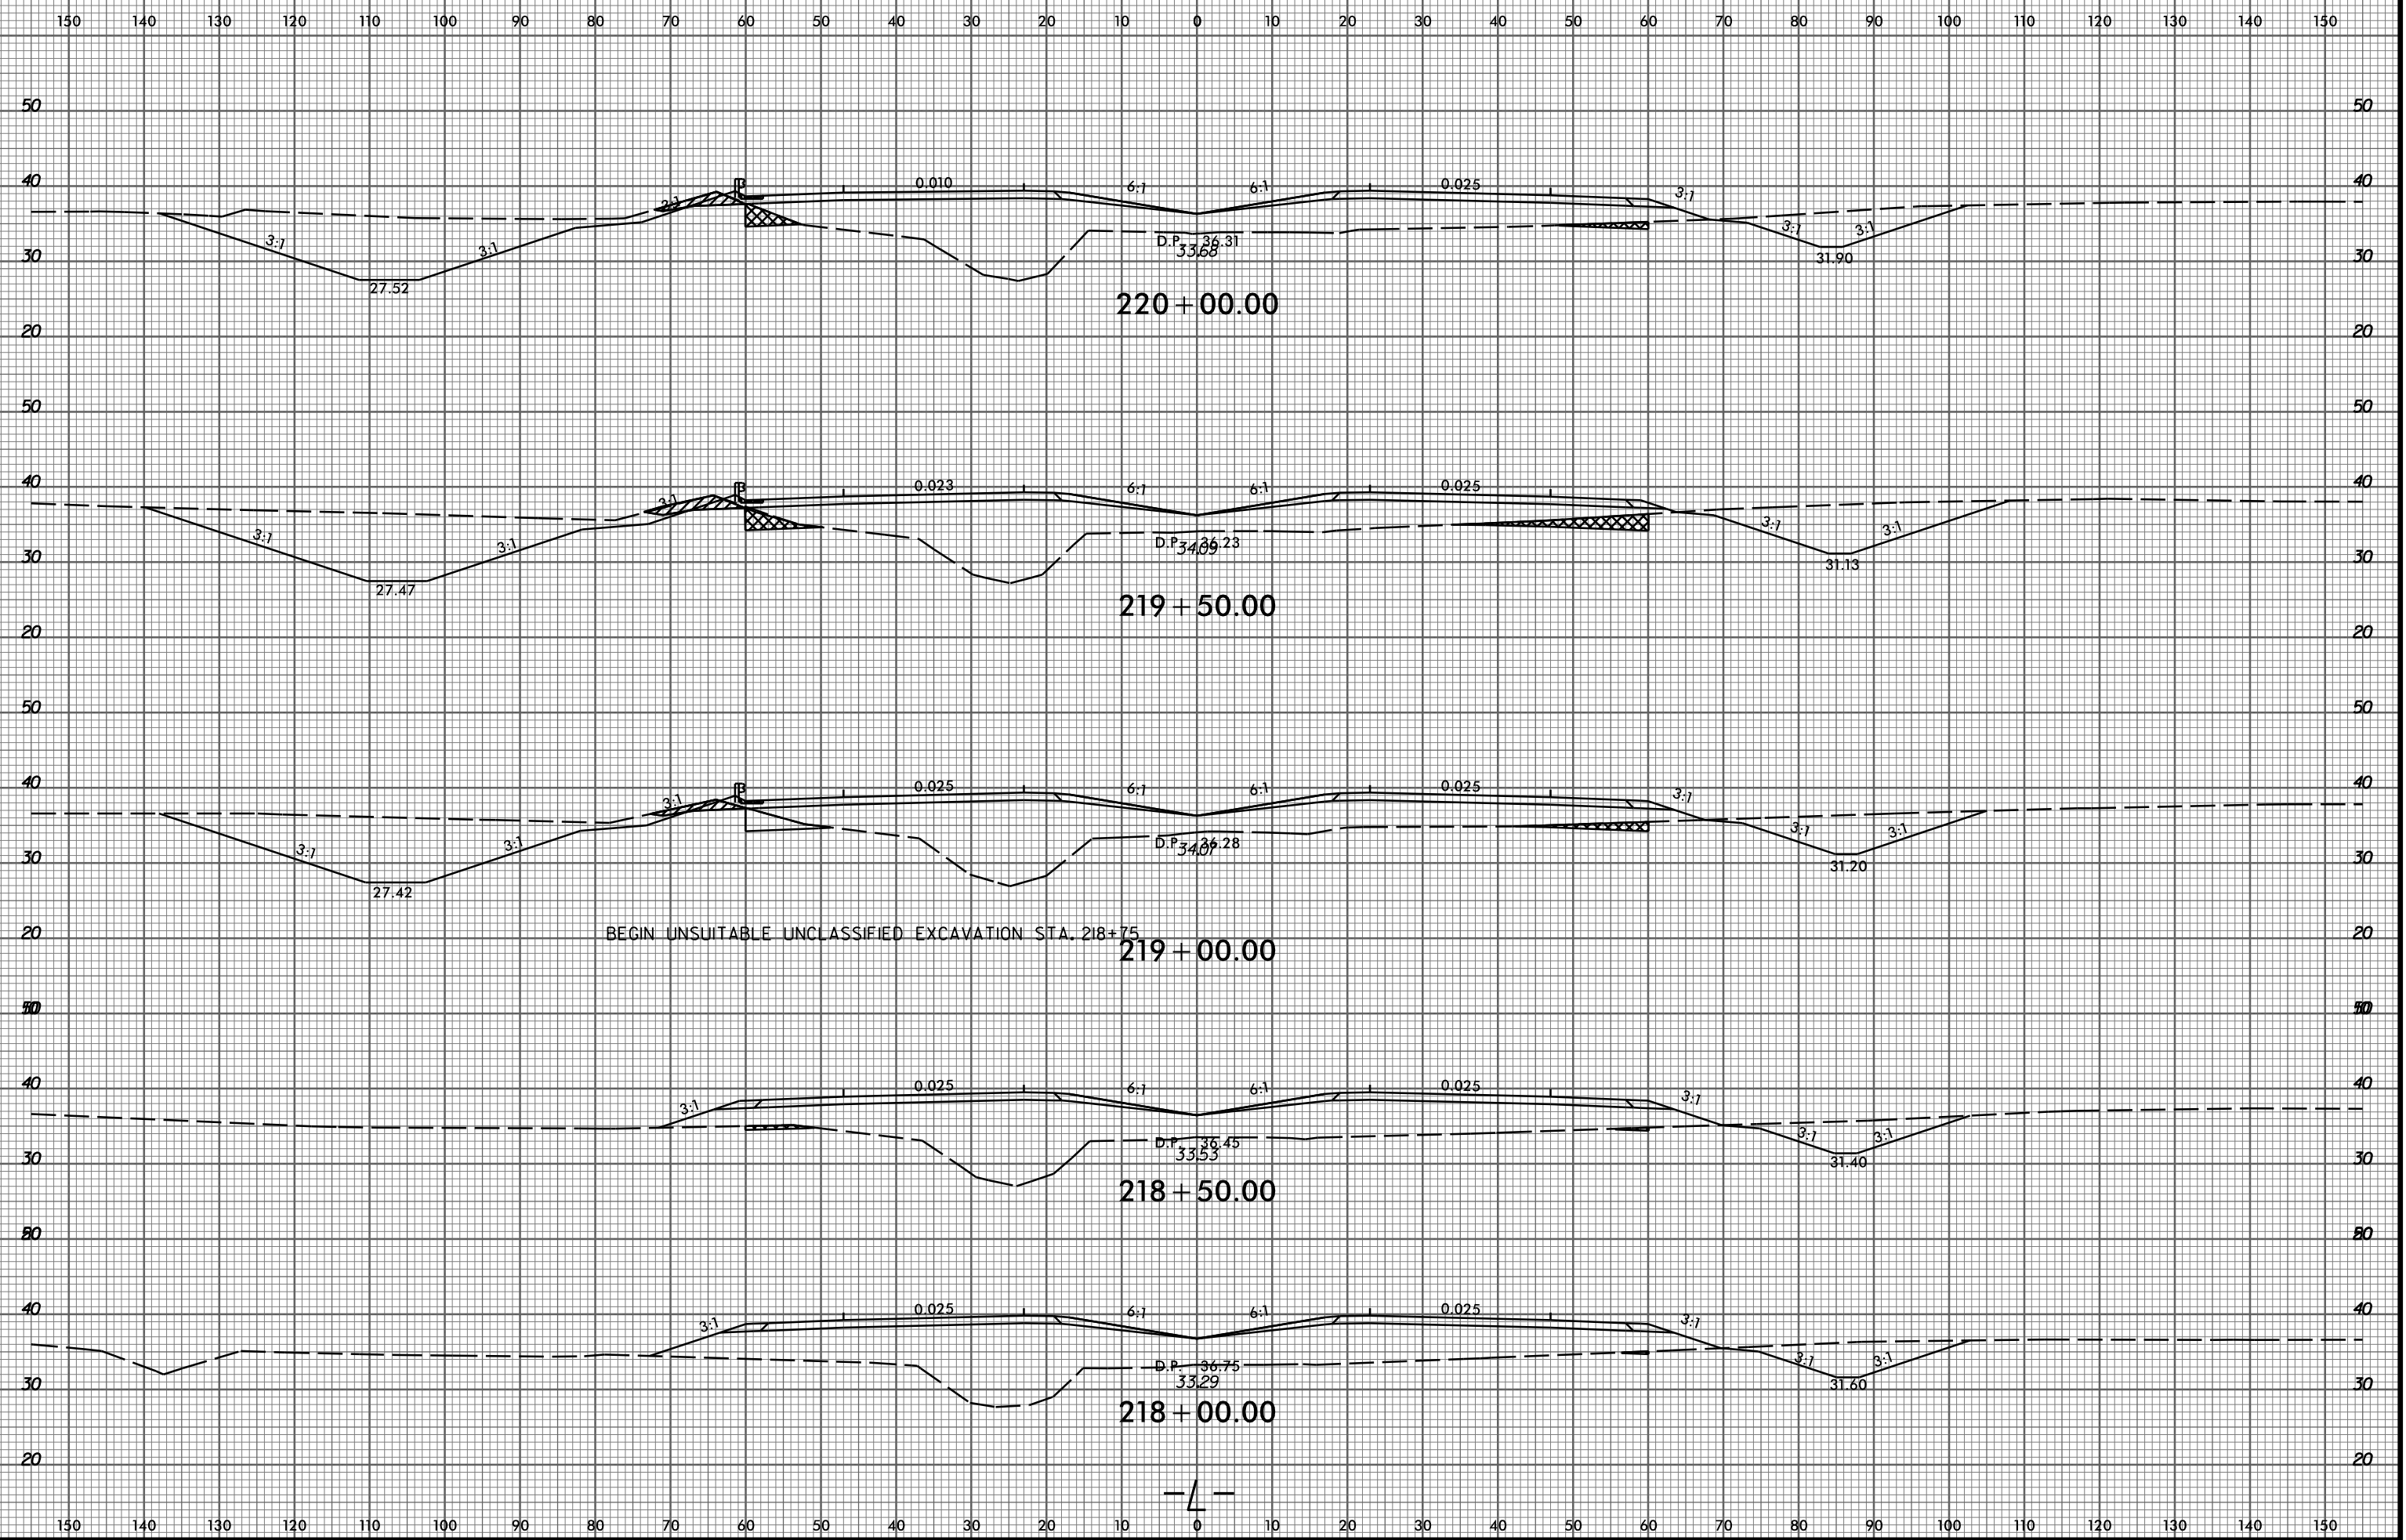

2/12/2015 10:55:22-01 \\Cadd\R2514B\Roadway\XSC\R2514B_Rdy_xp1.L.dgn thuffman