


8/23/99

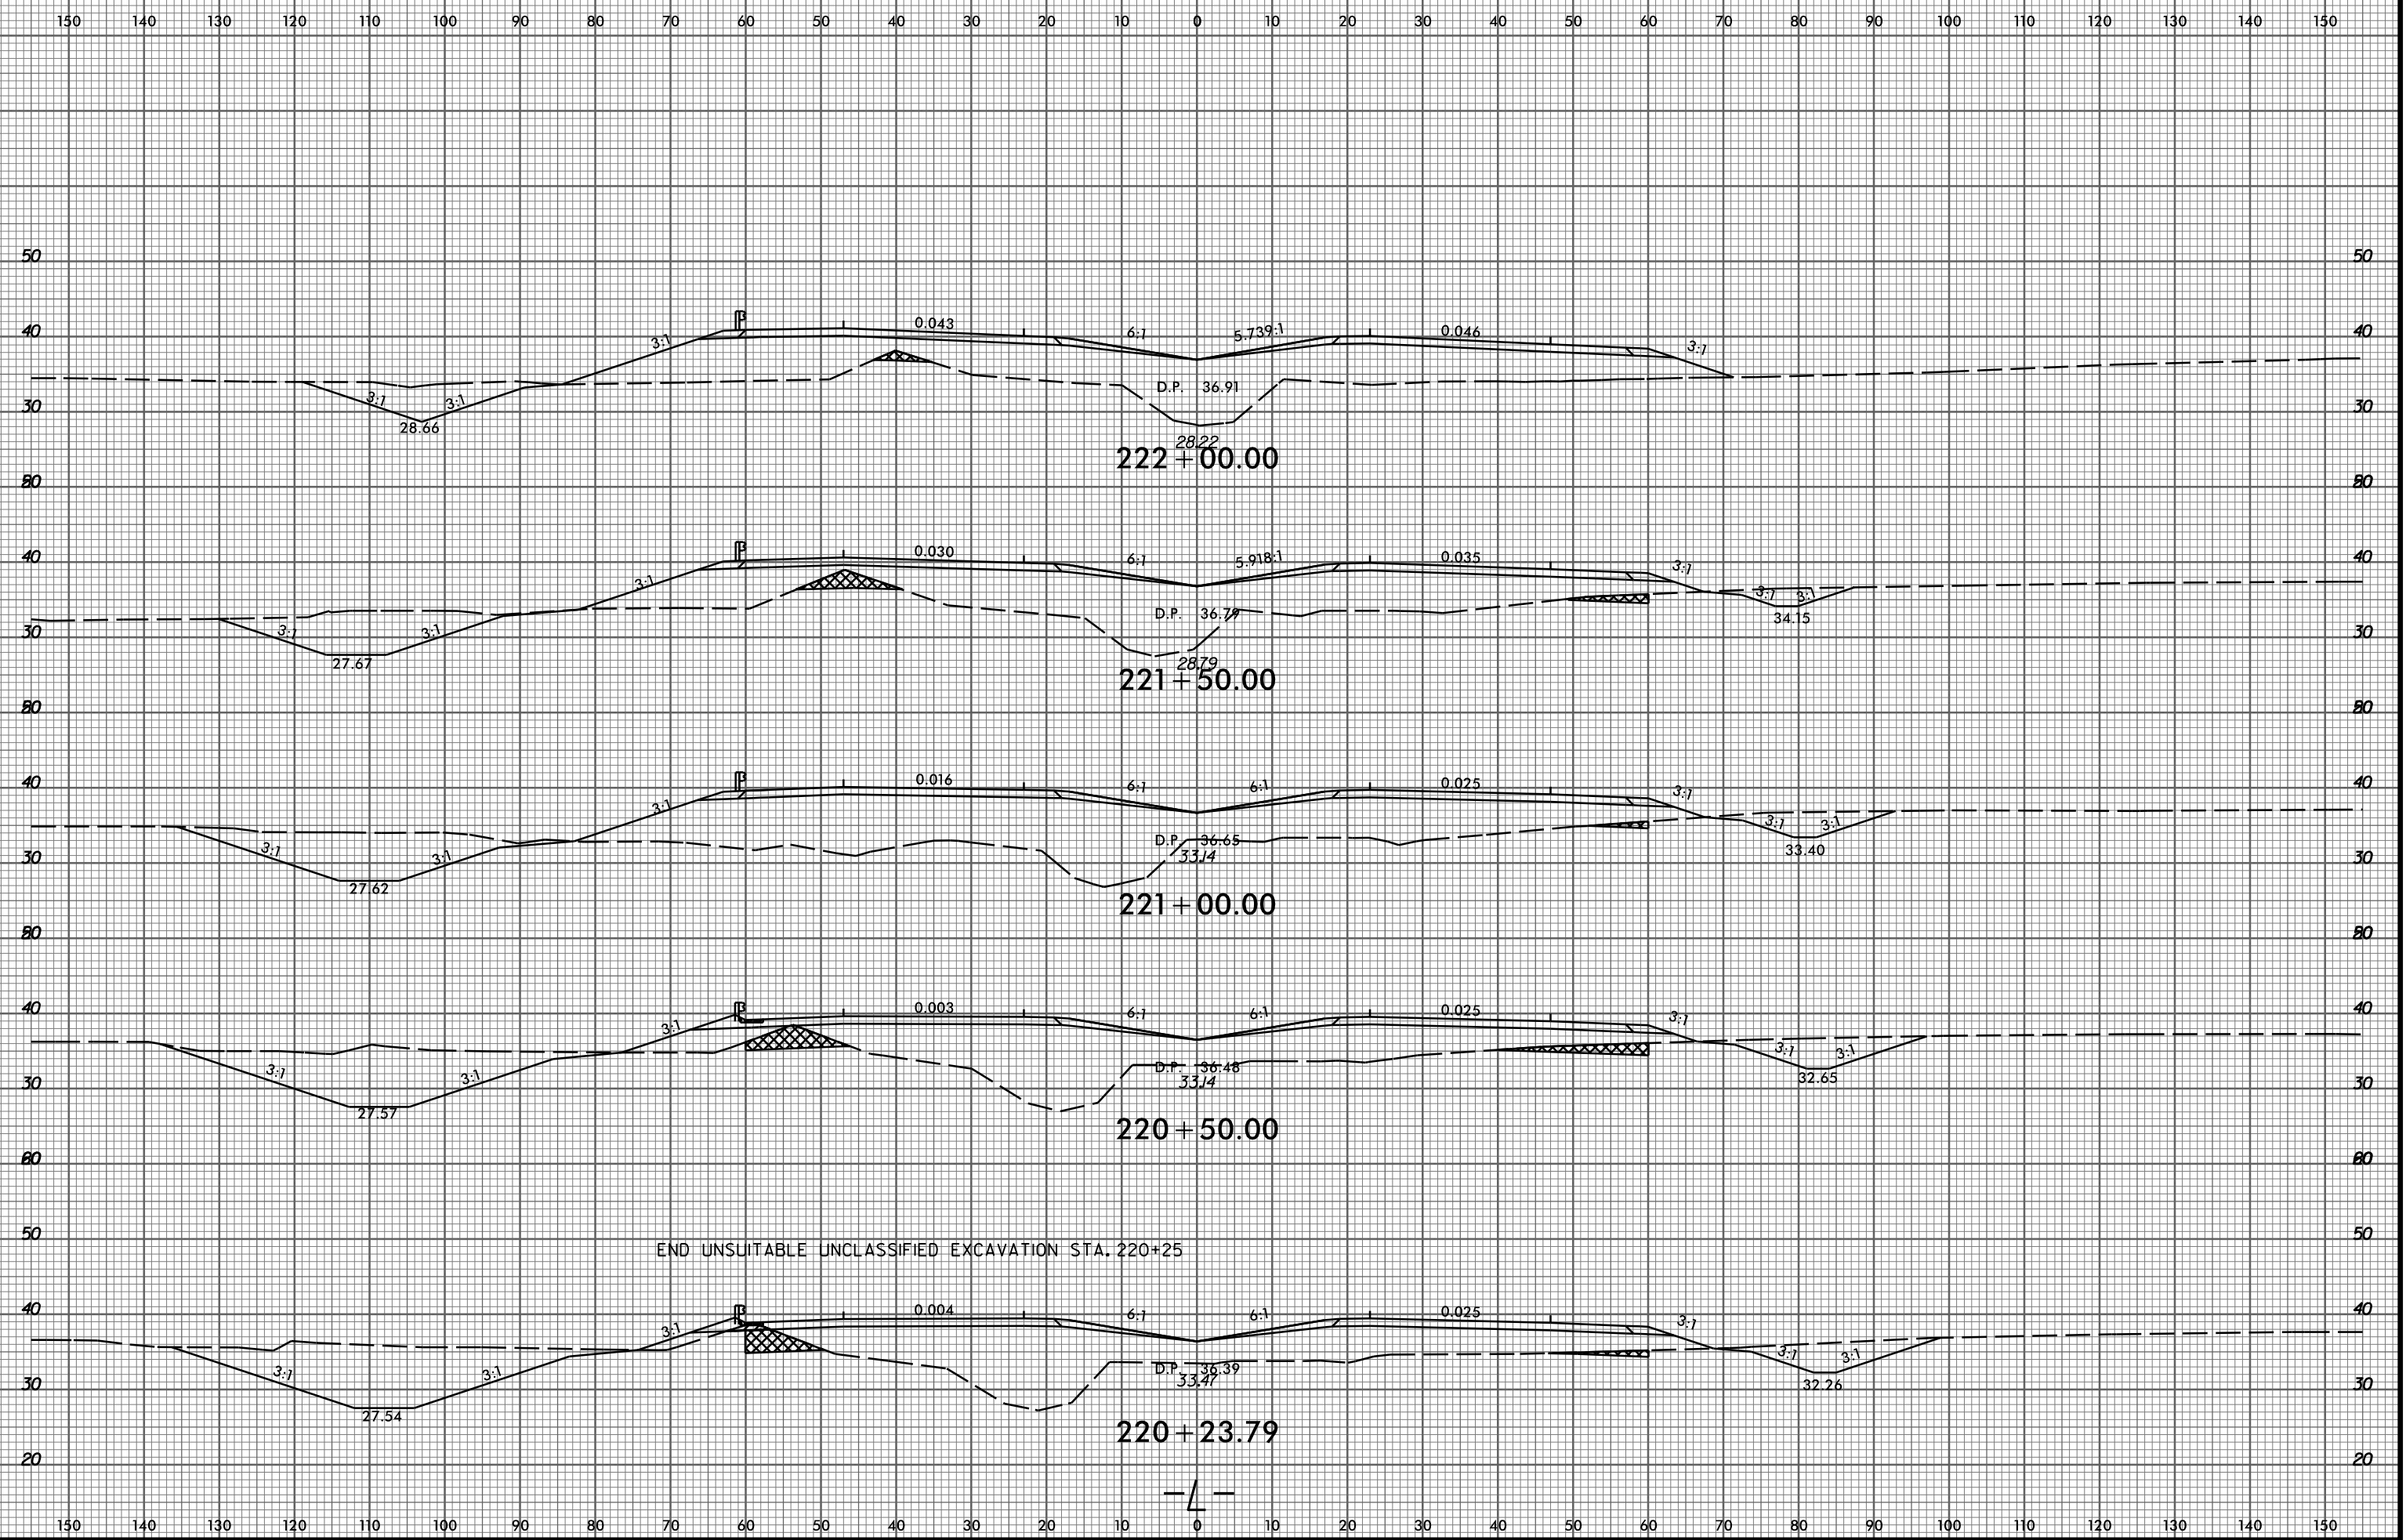

END UNSUITABLE UNCLASSIFIED EXCAVATION STA. 220+25

P:\822-01\Cadd\2514B\Roadway\XSC\2514B_Rdy_xp1.L.dgn
thuffman