


8/23/99



PROJ. REFERENCE NO.
R-2514B

SHEET NO.
X-95

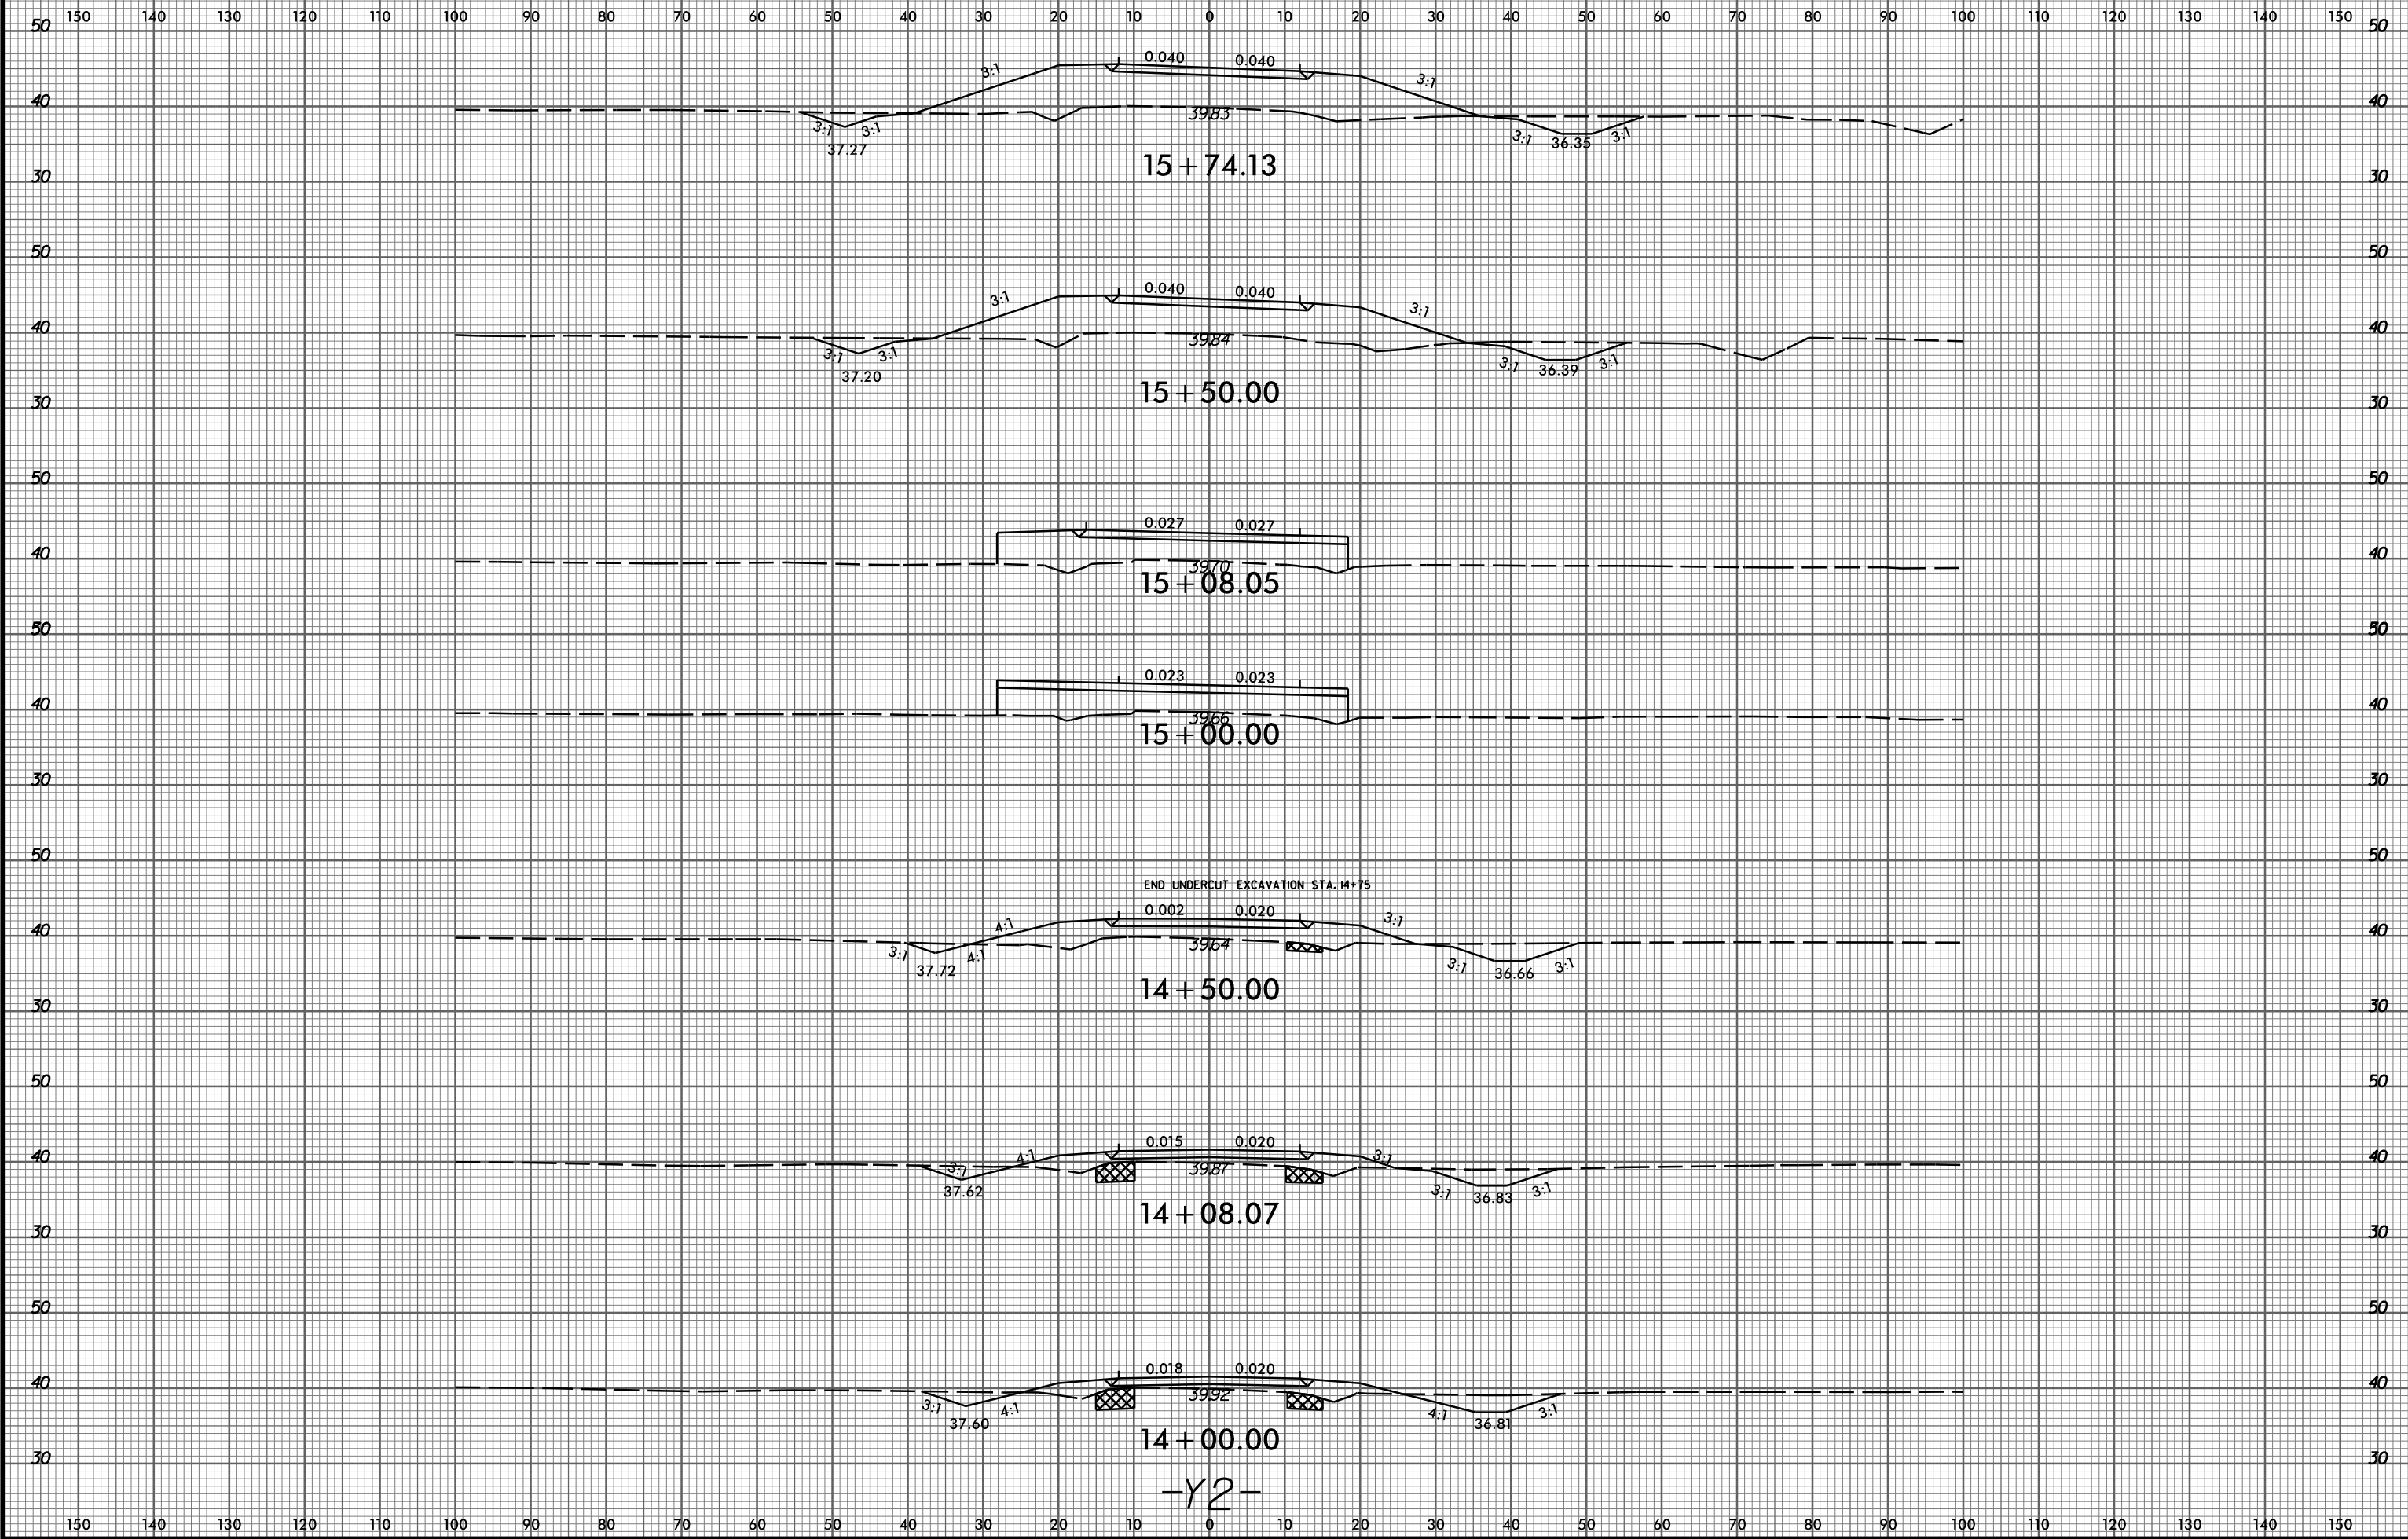

2/12/2015
P:\6522-01\Cadd\R2514B\Roadway\XSC\R2514B_Rdwy_xp1_Y2.dgn
thuffman

-Y2-