


8/23/99

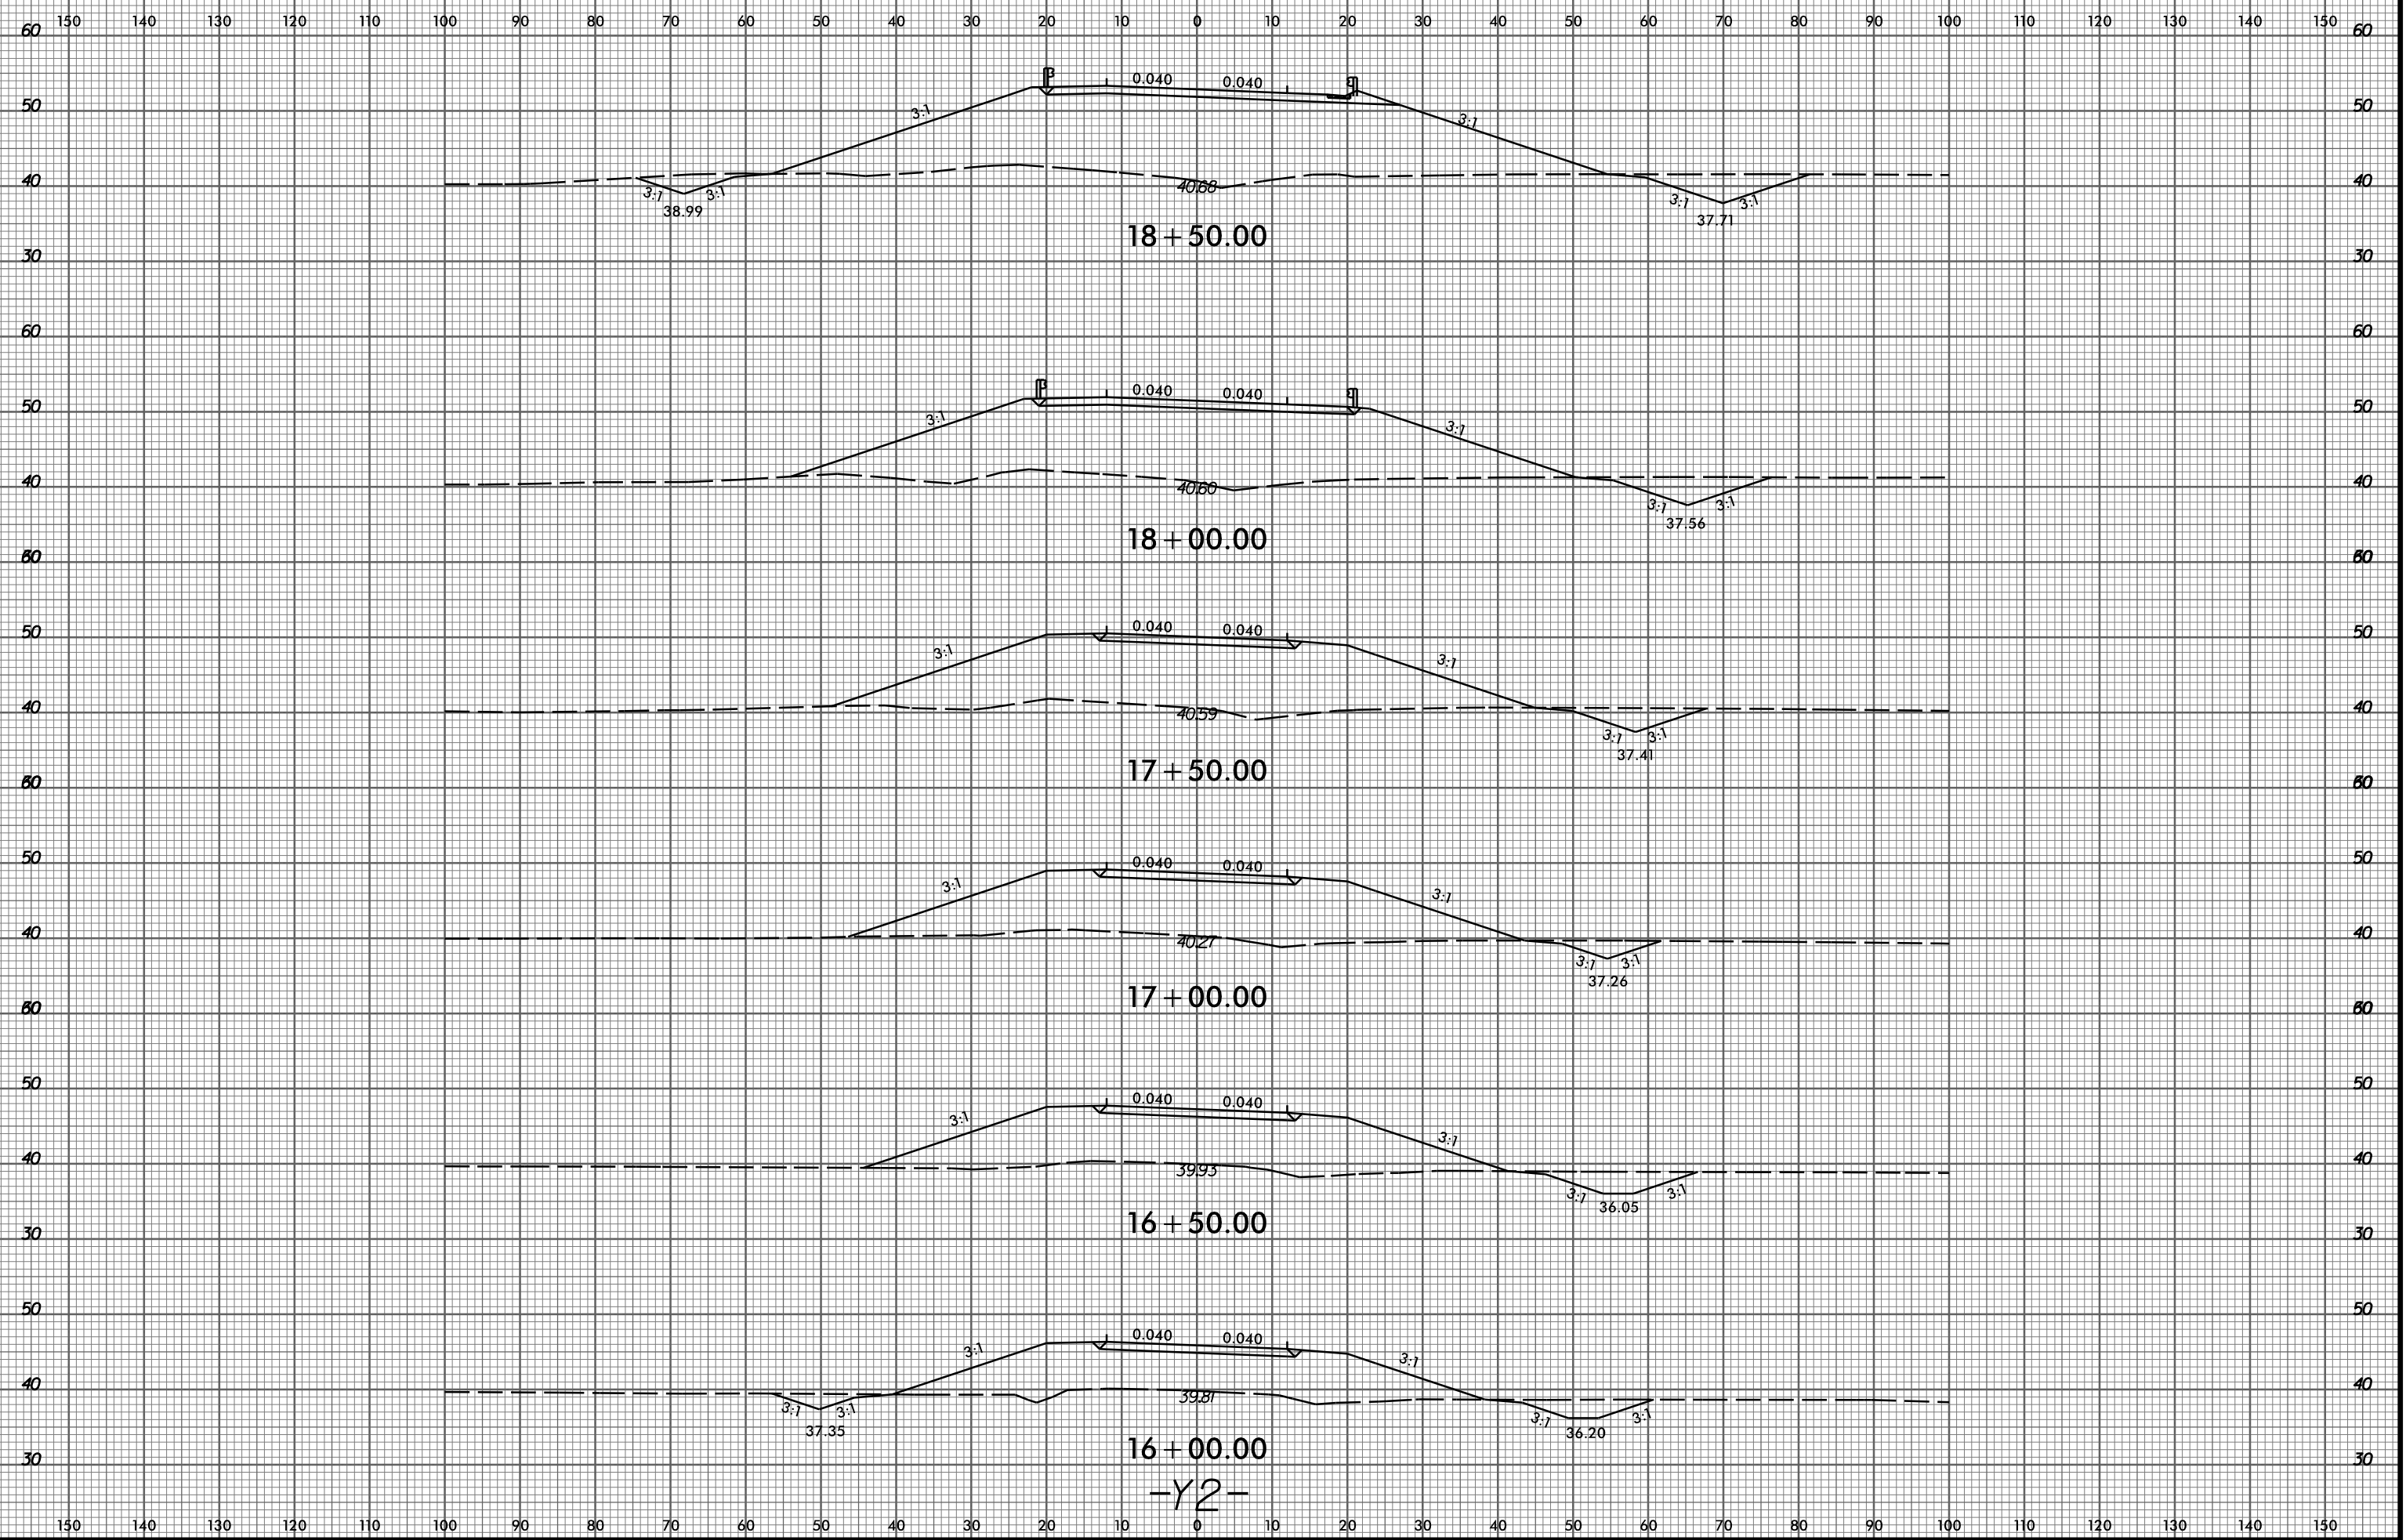

P:\6522-01\Cadd\R2514B\Roadway\XSC\R2514B_Rdwy_xp1_Y2.dgn
thuffman

18+50.00

18+00.00

17+50.00

17+00.00

16+50.00

16+00.00

-Y2-

38.99

40.68

37.71

37.56

40.60

37.56

37.41

40.59

37.41

37.26

40.27

37.26

36.05

39.93

36.05

37.35

39.81

36.20