


8/23/99

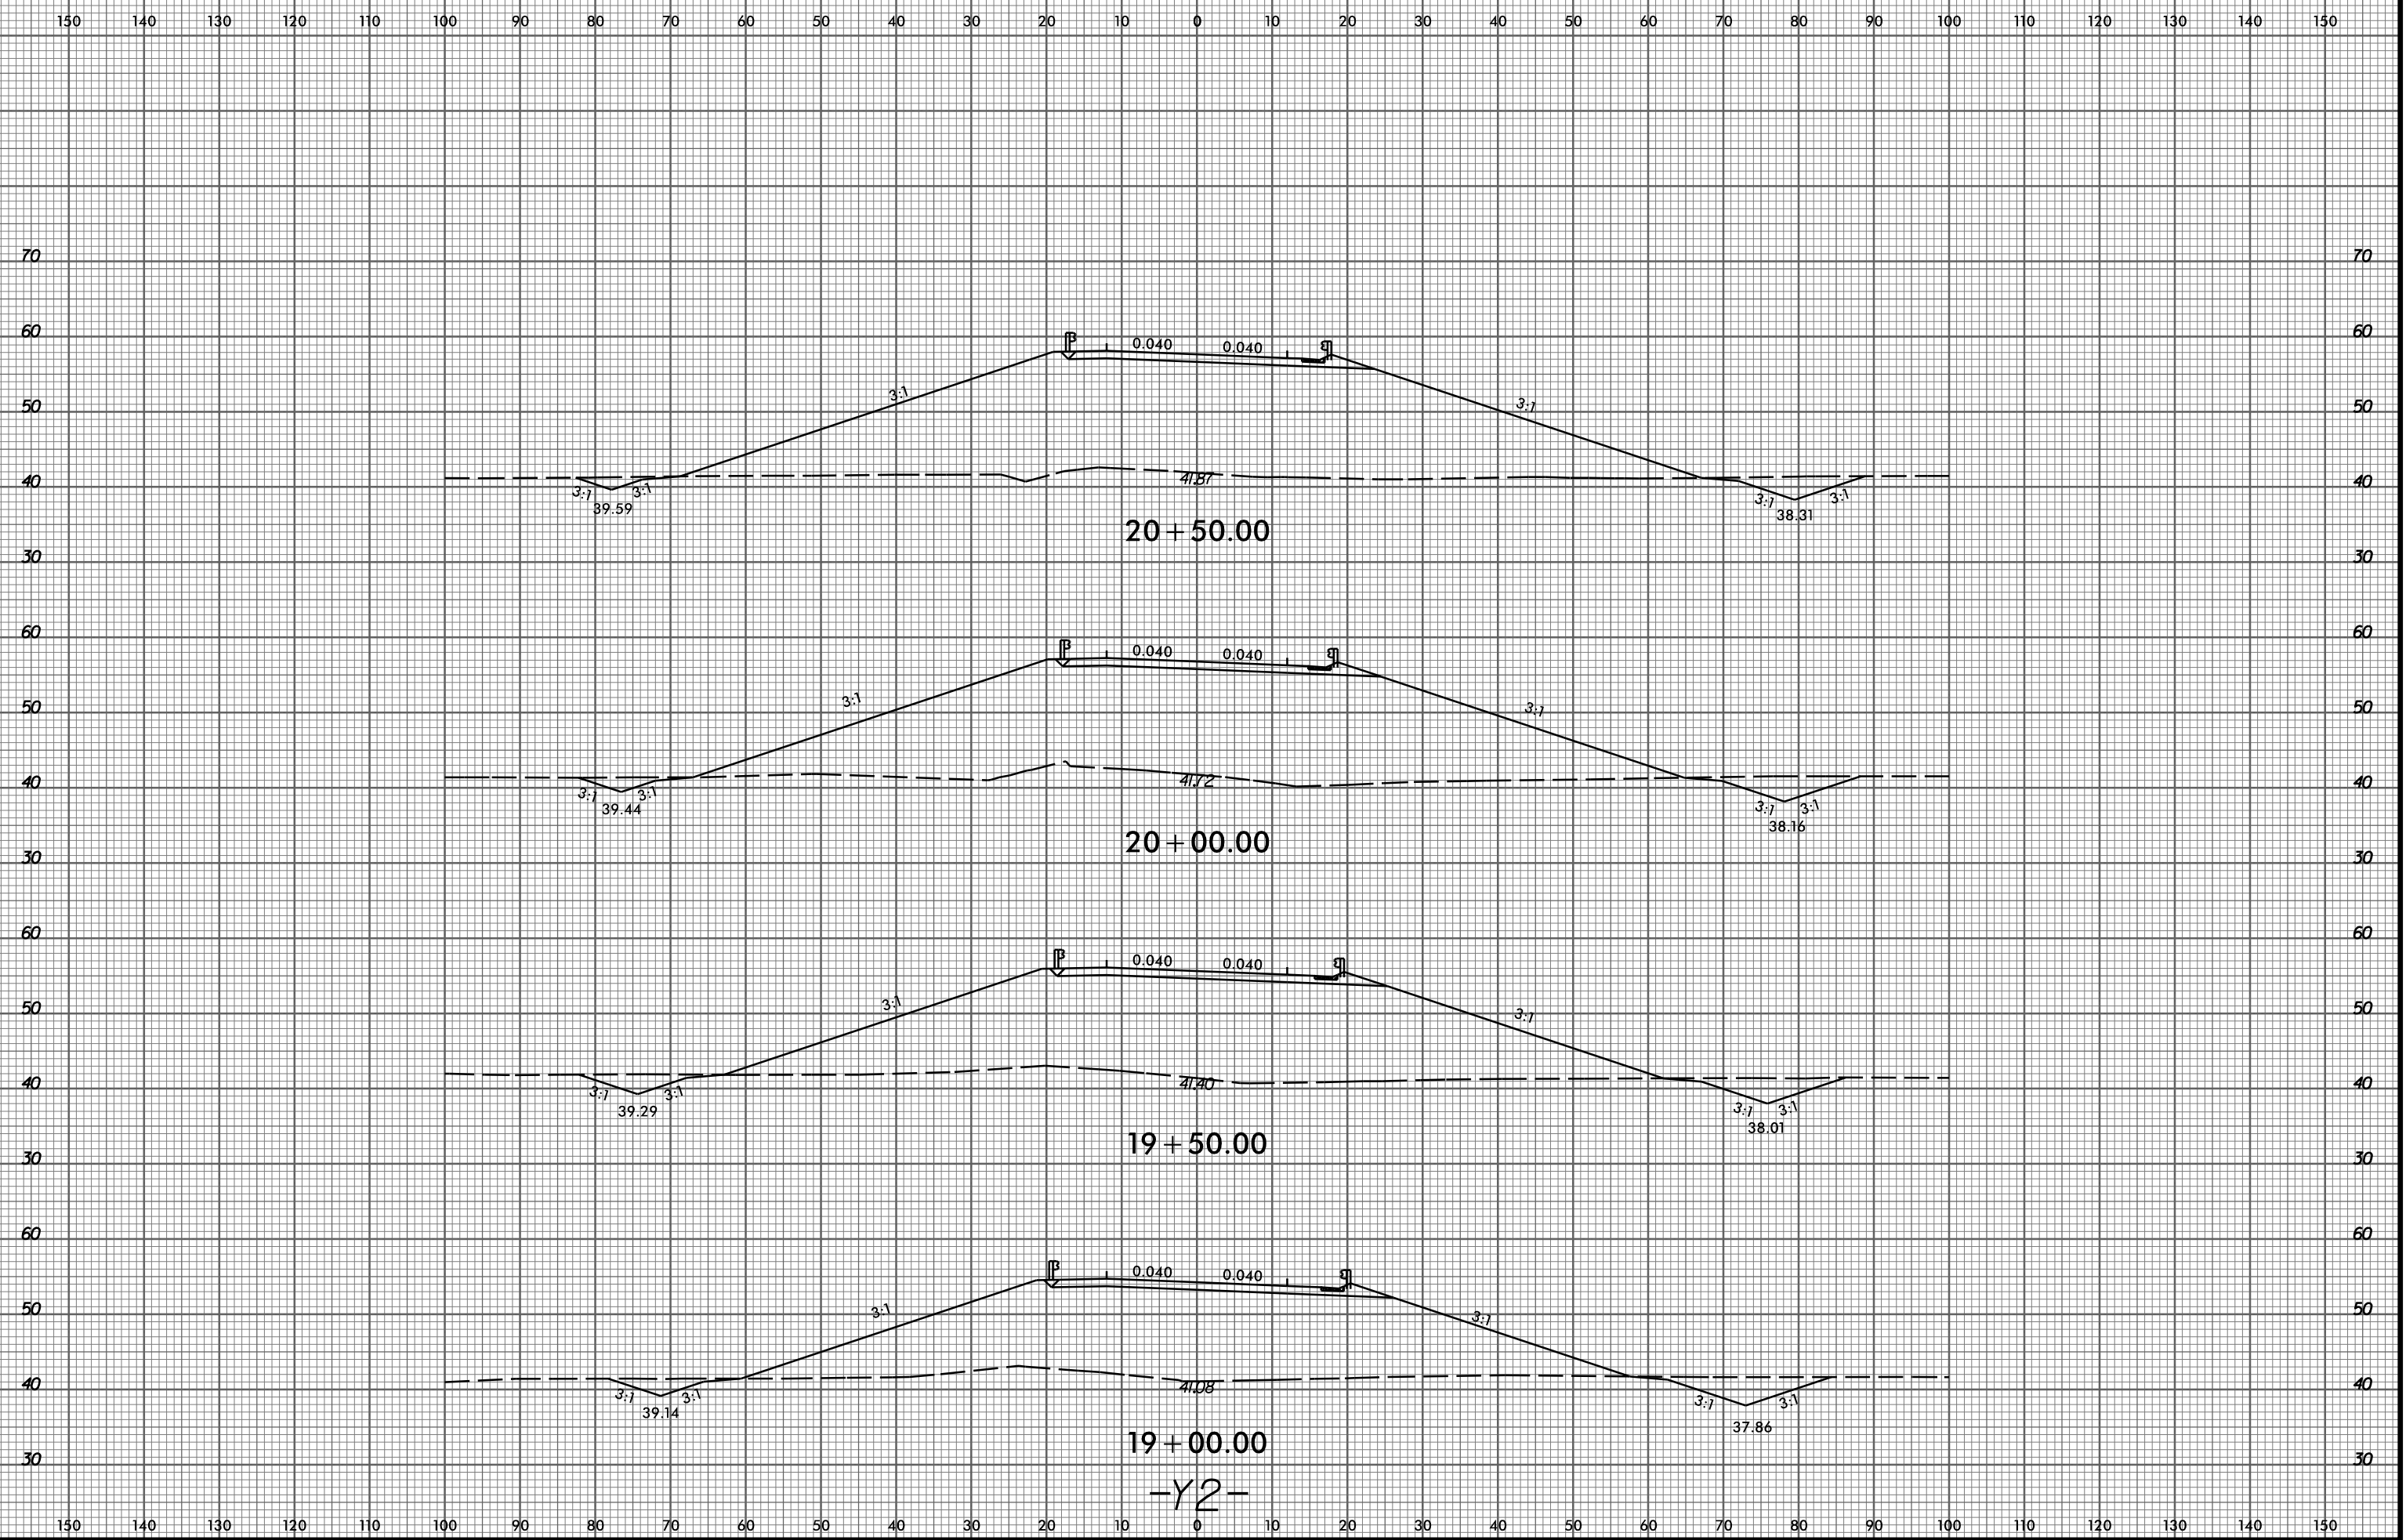

P:\6522-01\Cadd\R2514B\Roadway\XSC\R2514B_Rdwy_xp1_Y2.dgn
thuffman

19+00.00
-Y2-