


8/23/99

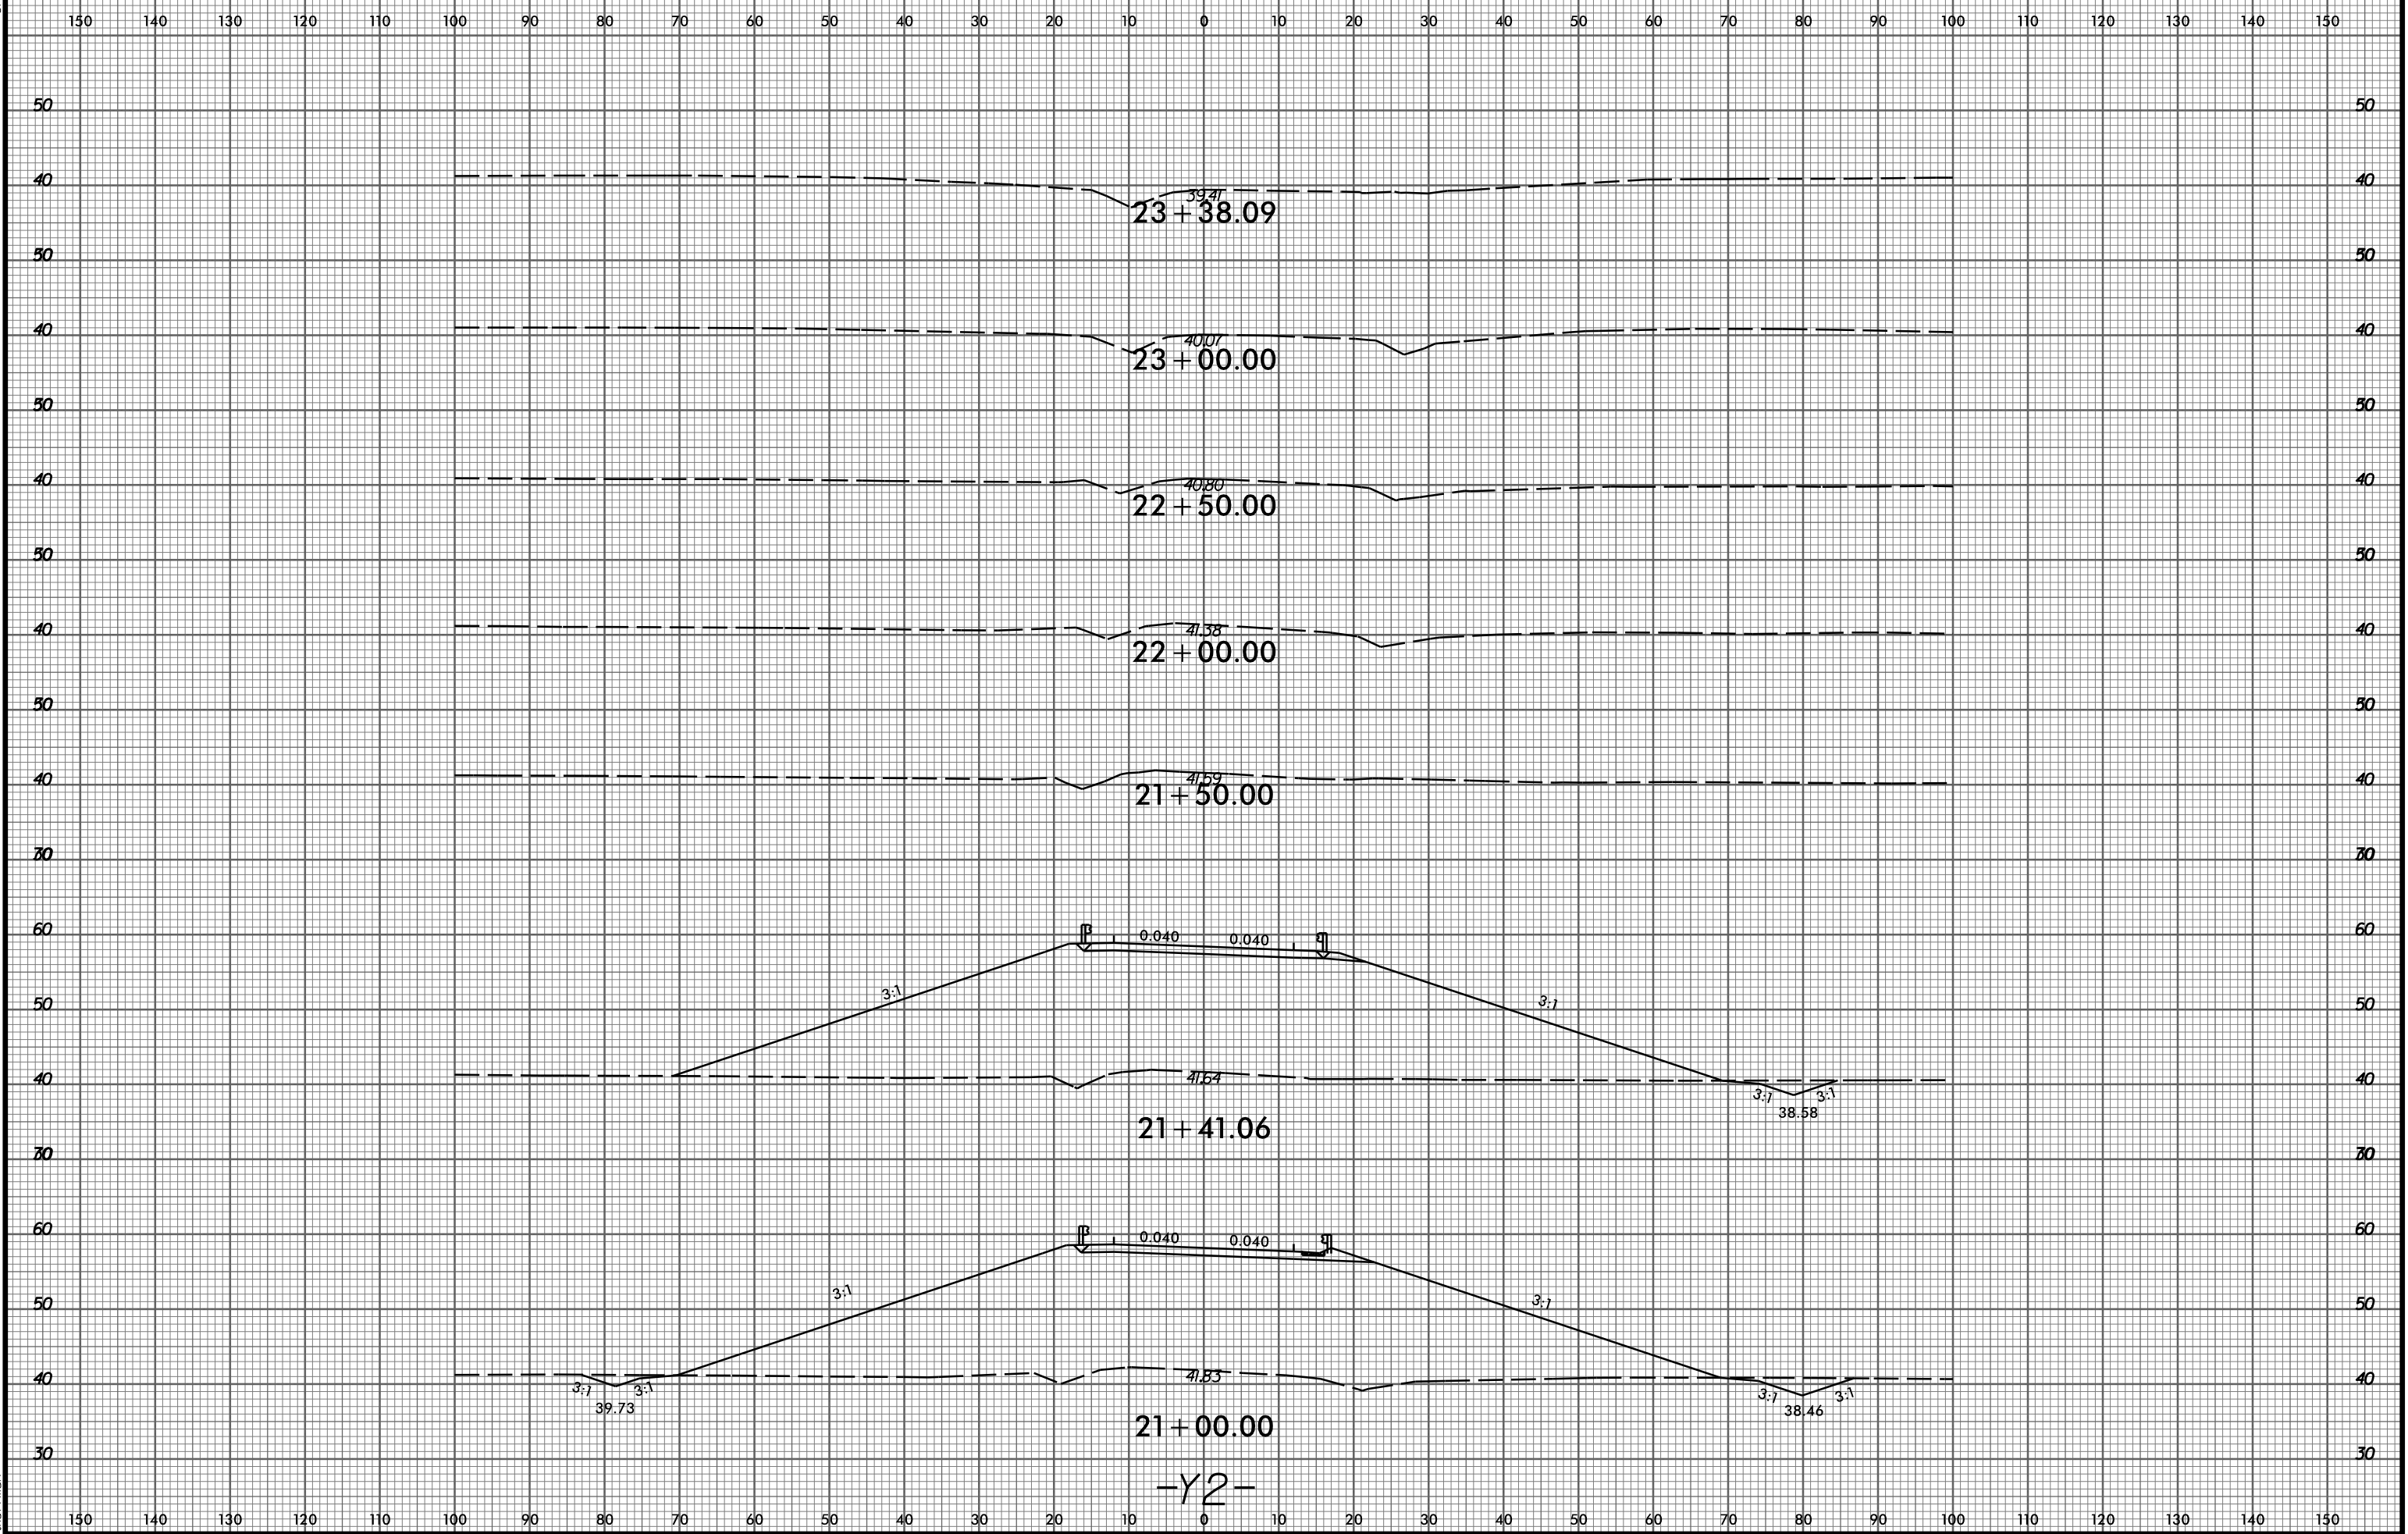

PROJ. REFERENCE NO.
R-2514B

SHEET NO.
X-98



2/12/2015
 P:\6522-01\Cadd\2514B\Roadway\XSC\2514B_Rdy_xpl_Y2.dgn
 thuffman