


8/23/99

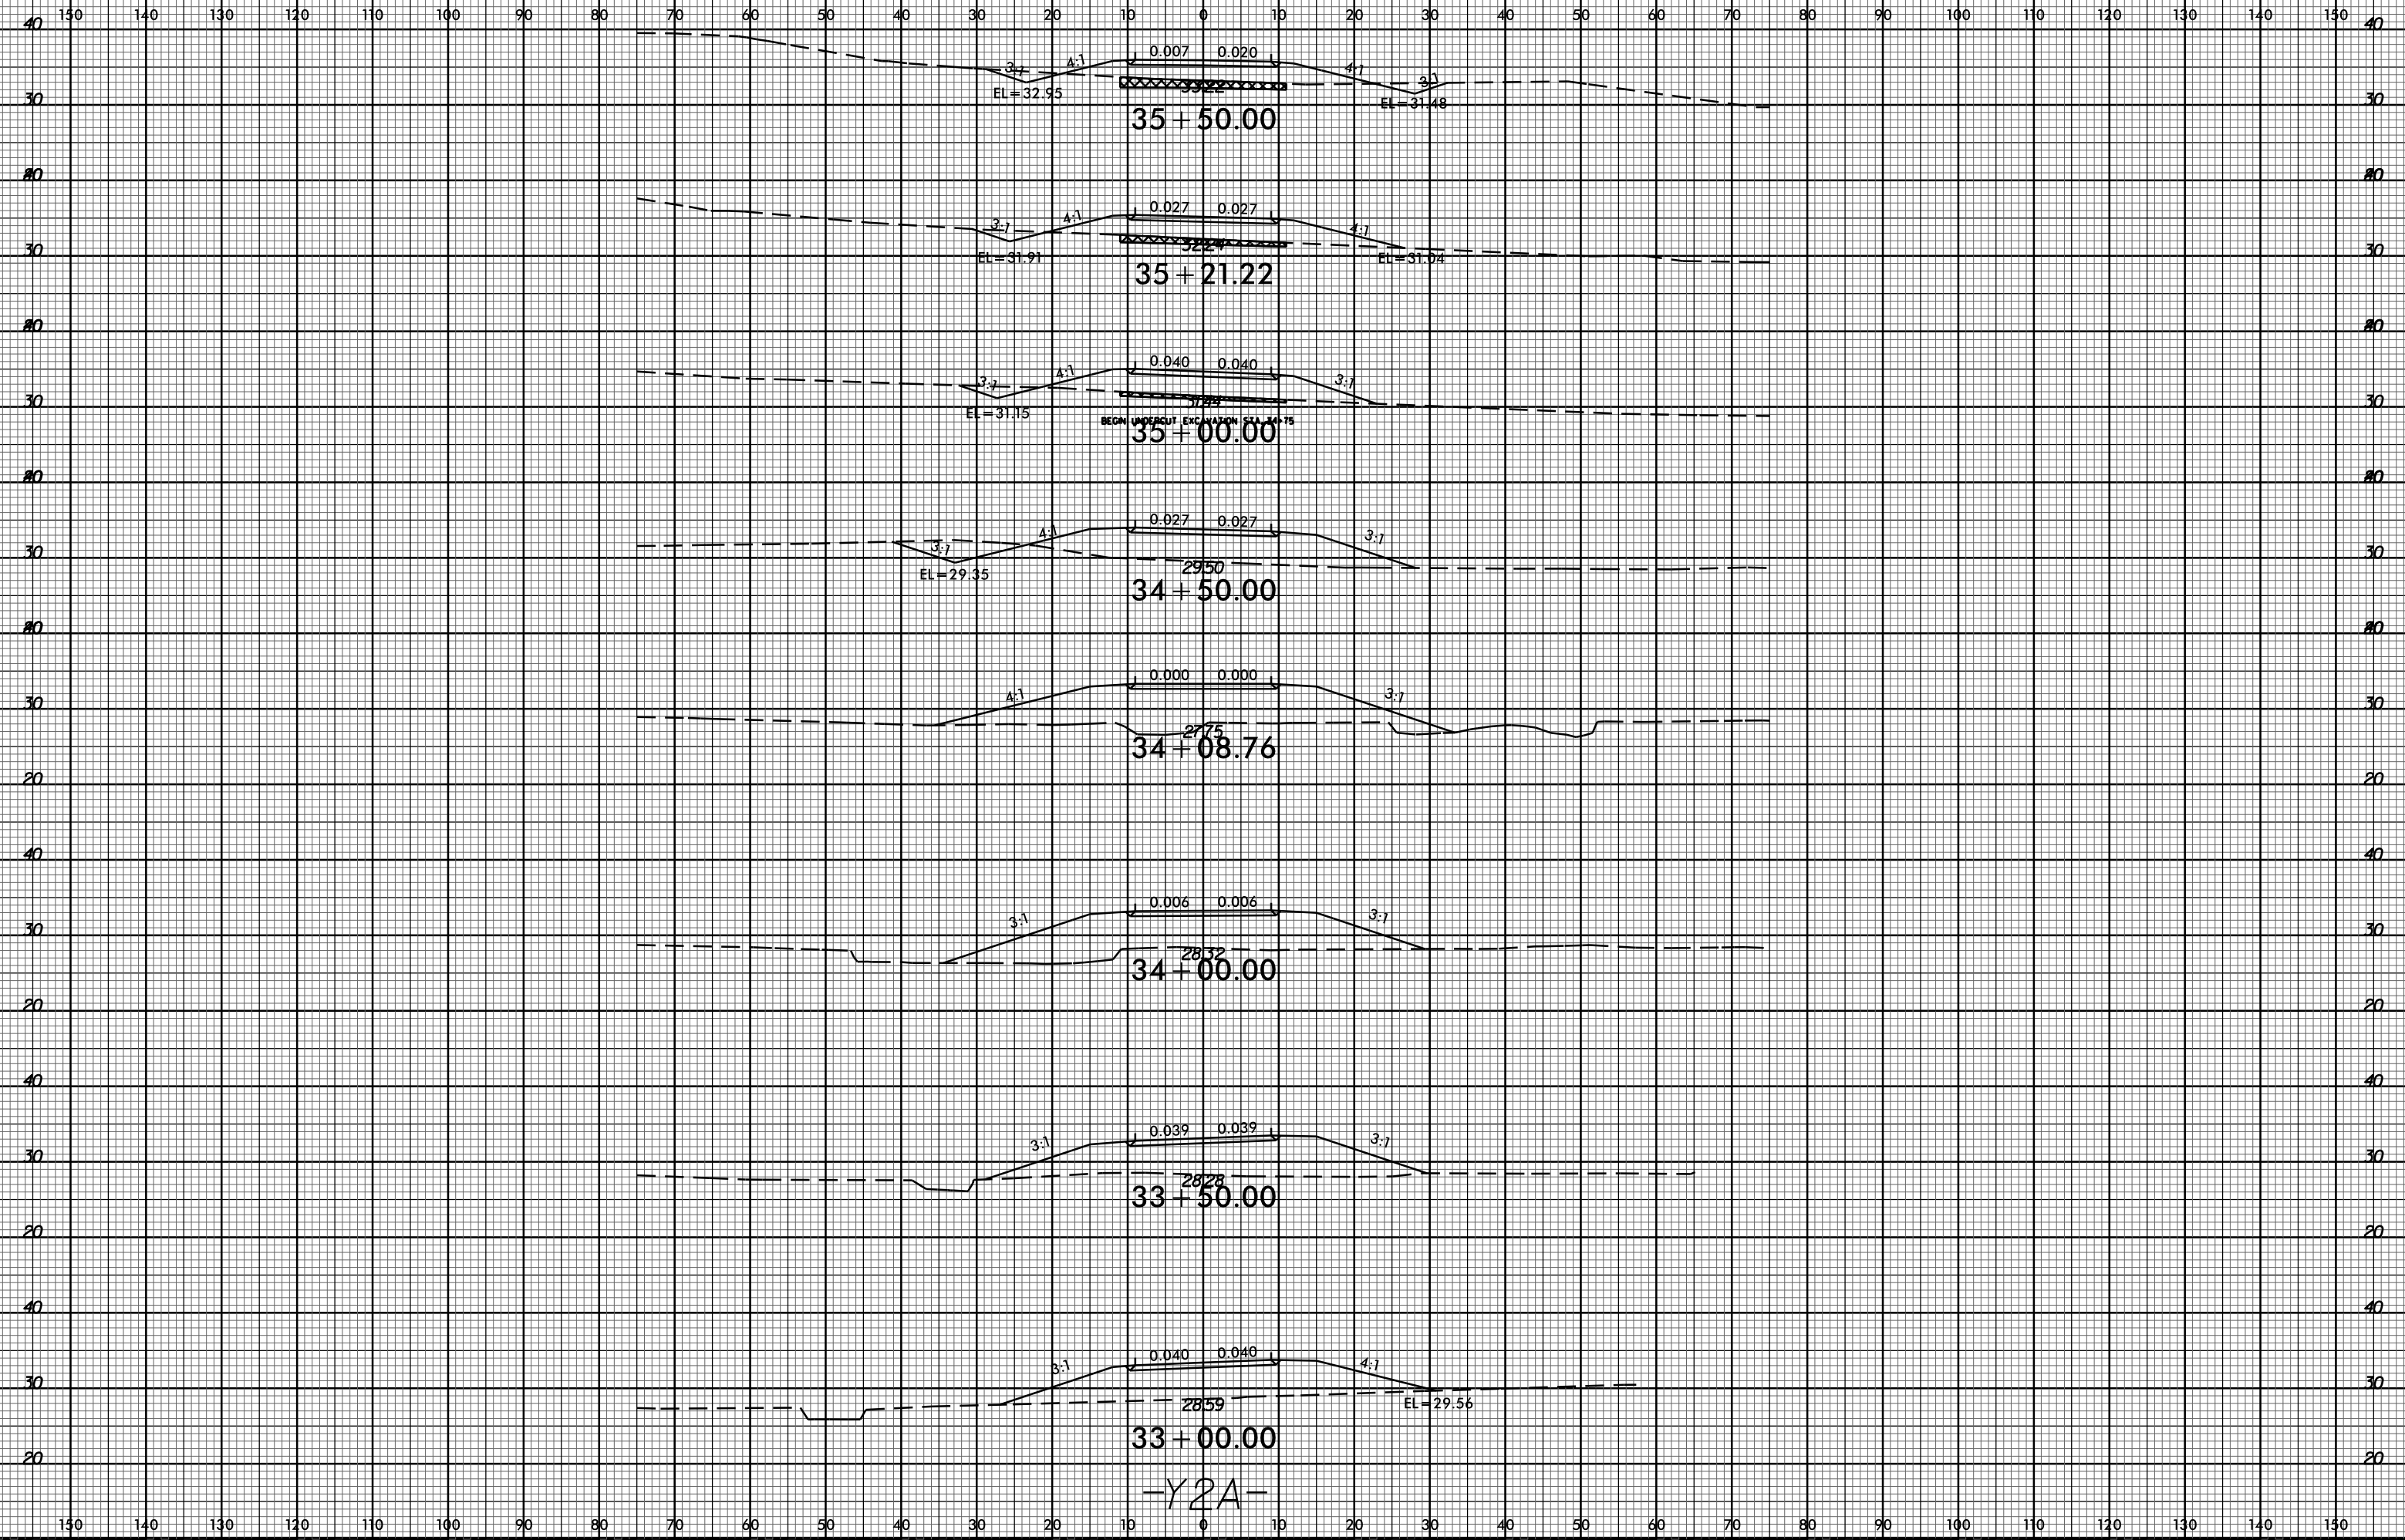

PROJ. REFERENCE NO.
R-2514B

SHEET NO.
X-113



14-APR-2015 09:13
P:\PROJECTS\R2514B_Rdu\p1_Y2A.dgn
\$\$\$\$\$SYTIME\$\$\$\$\$