


8/23/99

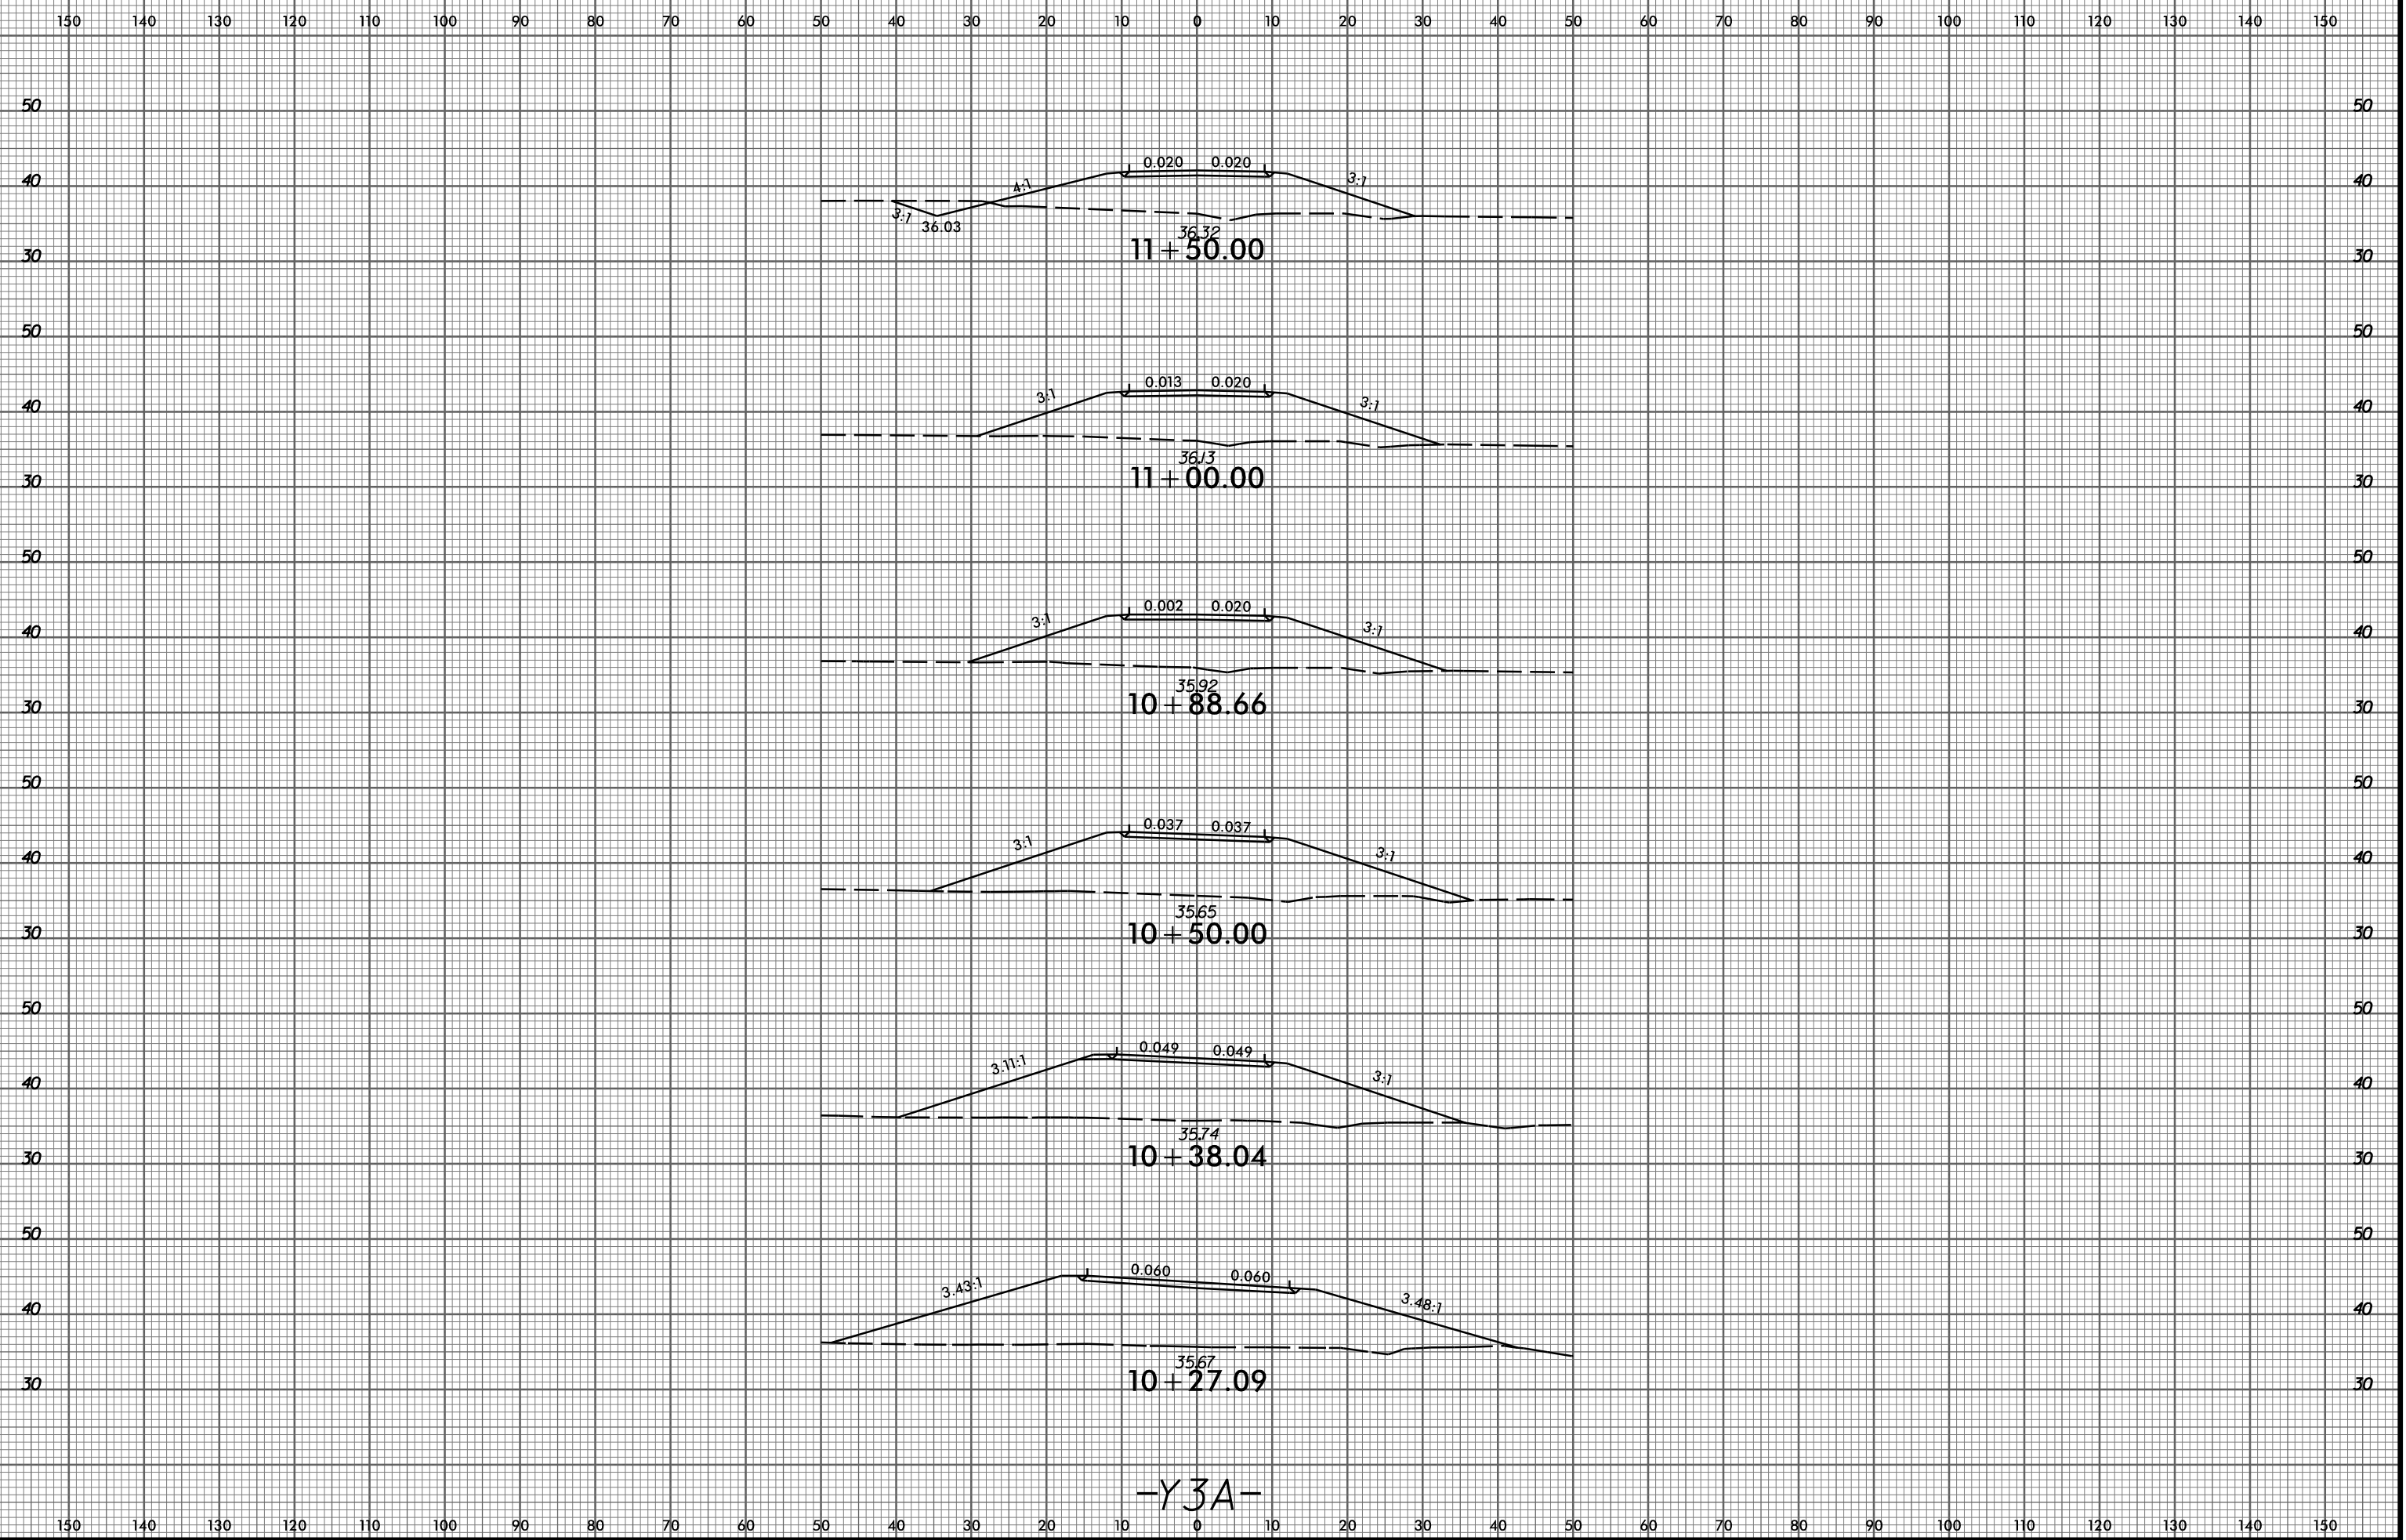

-Y3A-

2/12/2015 P:\6522-01\Cadd\R2514B\Roadway\XSC\R2514B_Rdy_xpl_Y3A.dgn thuffman