


8/23/99

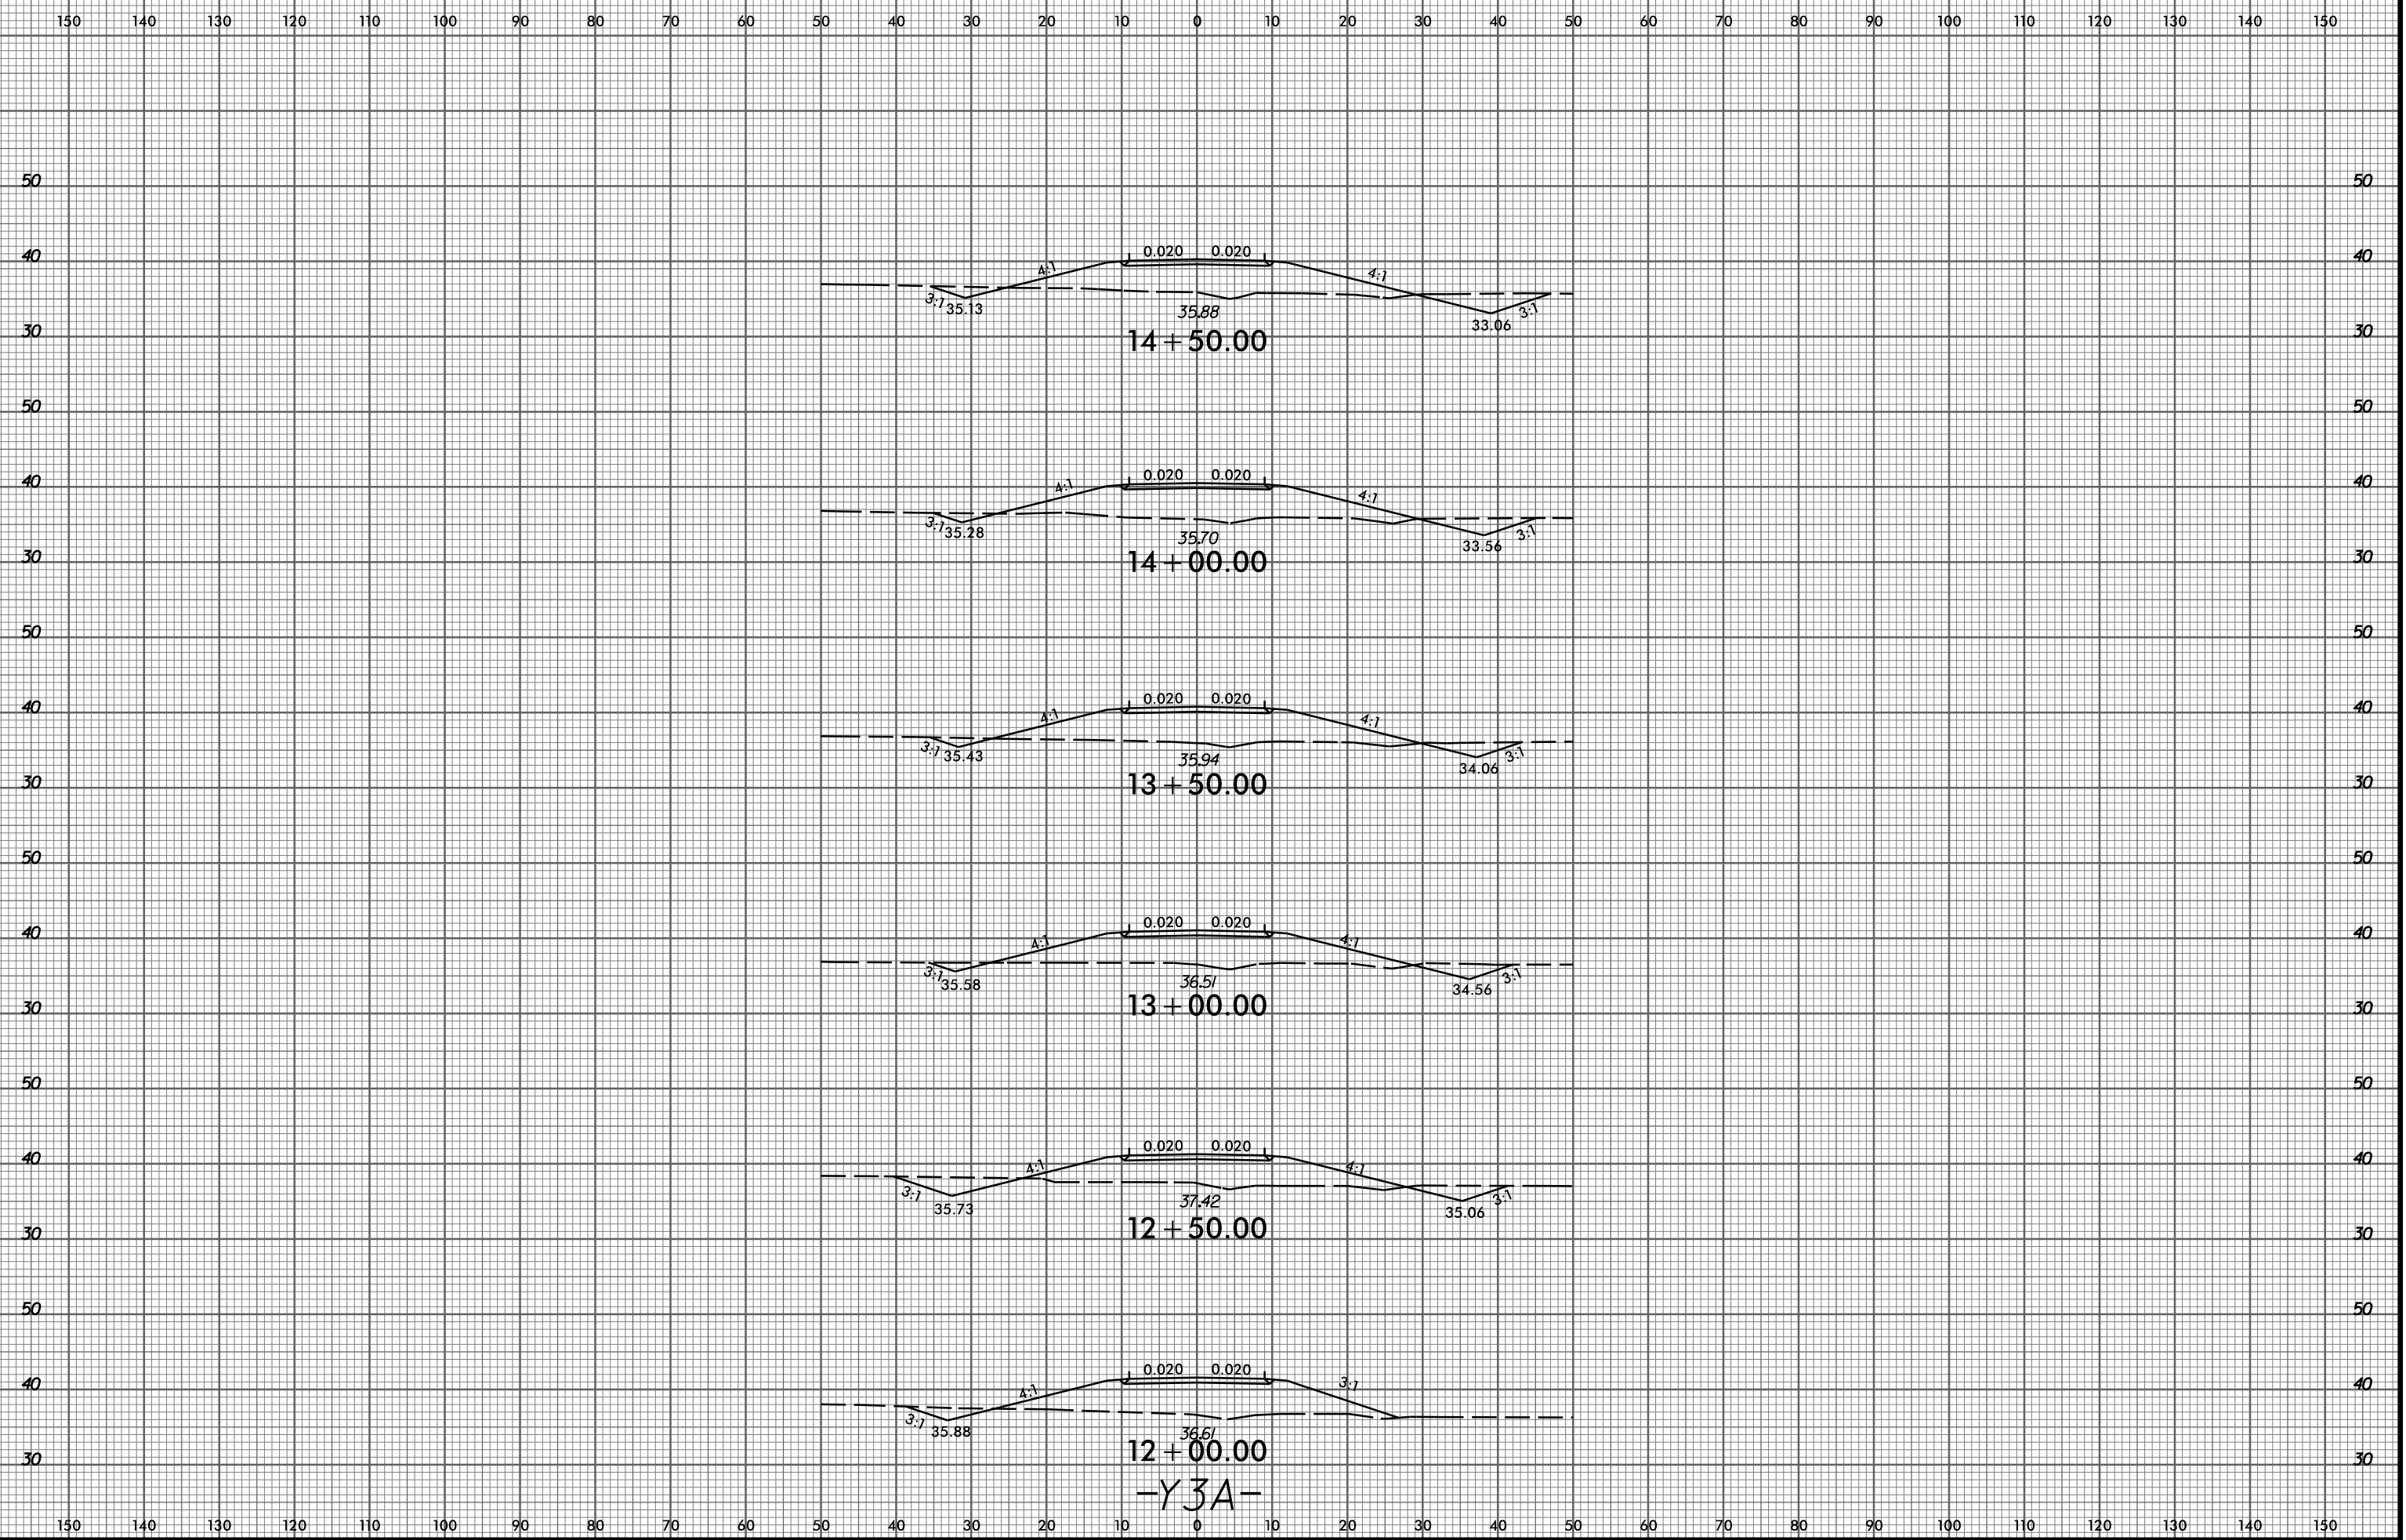

P:\6522-01\Cadd\2514B\Roadway\XSC\2514B\_Rdy\_xpl\_Y3A.dgn  
thuffman