


8/23/99

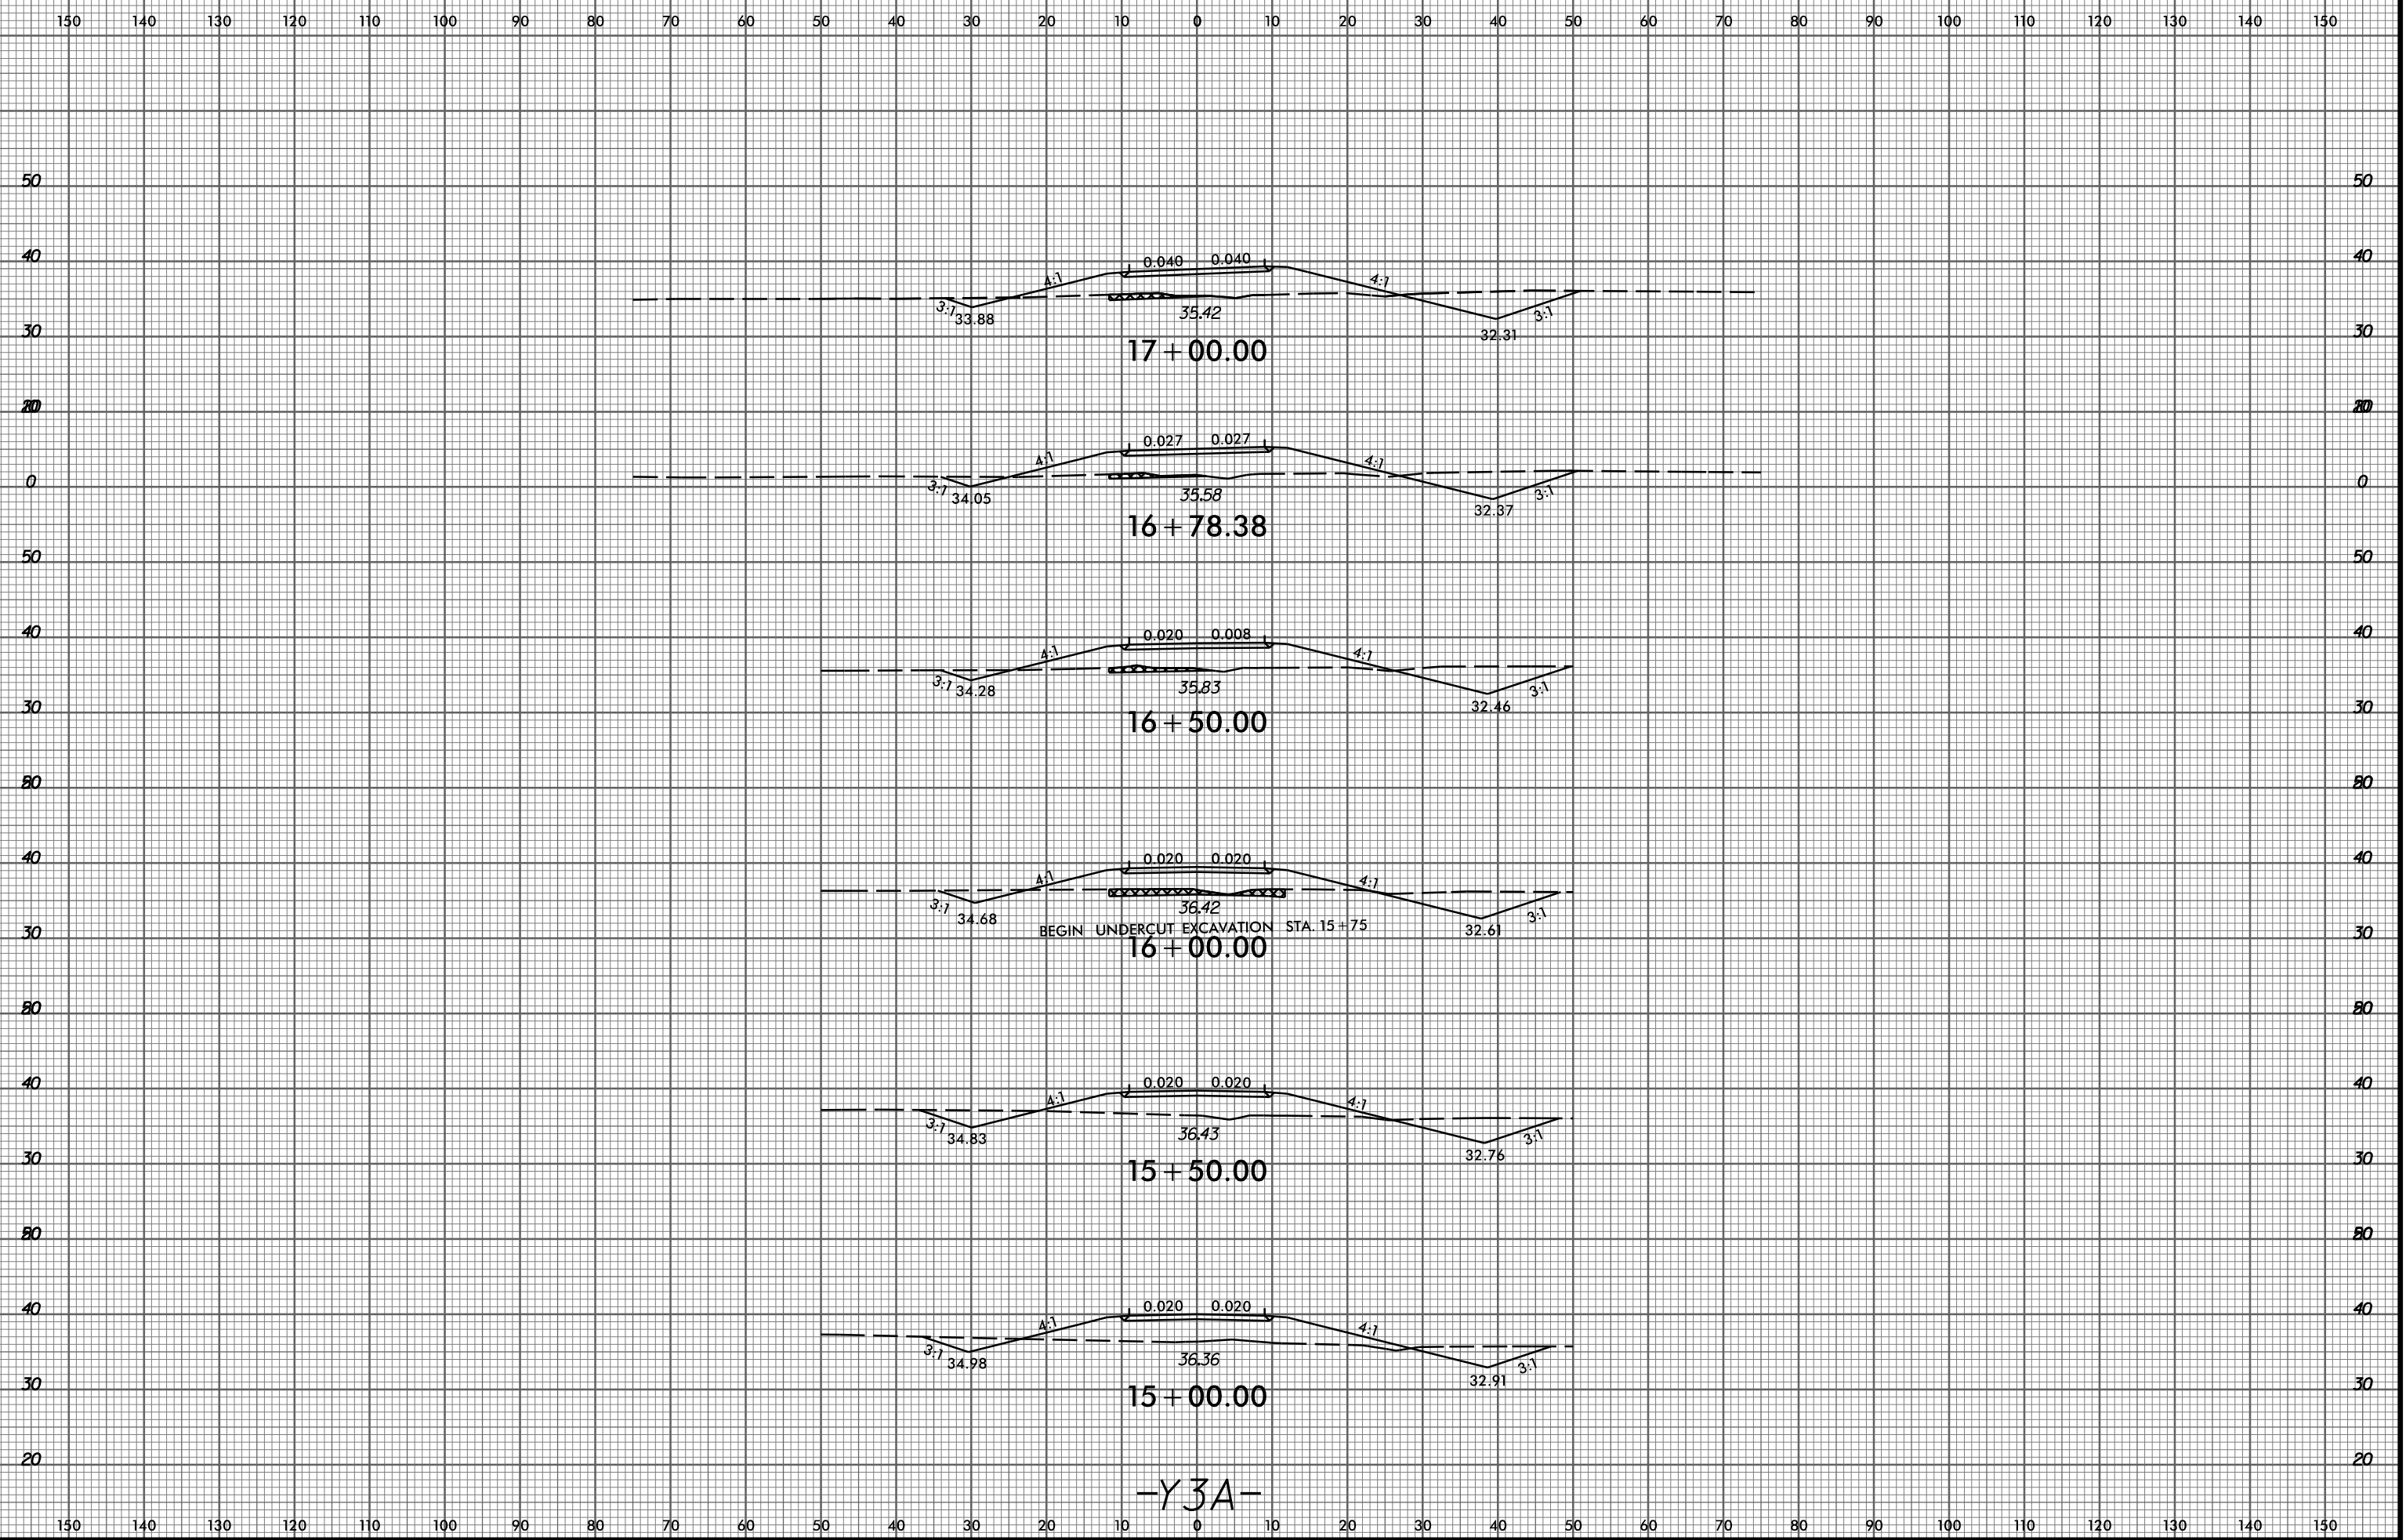

17 + 00.00

16 + 78.38

16 + 50.00

16 + 00.00

15 + 50.00

15 + 00.00

-Y3A-

BEGIN UNDERCUT EXCAVATION STA. 15 + 75

P:\6522-01\Cadd\R2514B\Roadway\XSC\R2514B_Rdy_xpl_Y3A.dgn
thuffman