



8/23/99

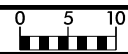

PROJ. REFERENCE NO.  
R-2514B

SHEET NO.  
X-143

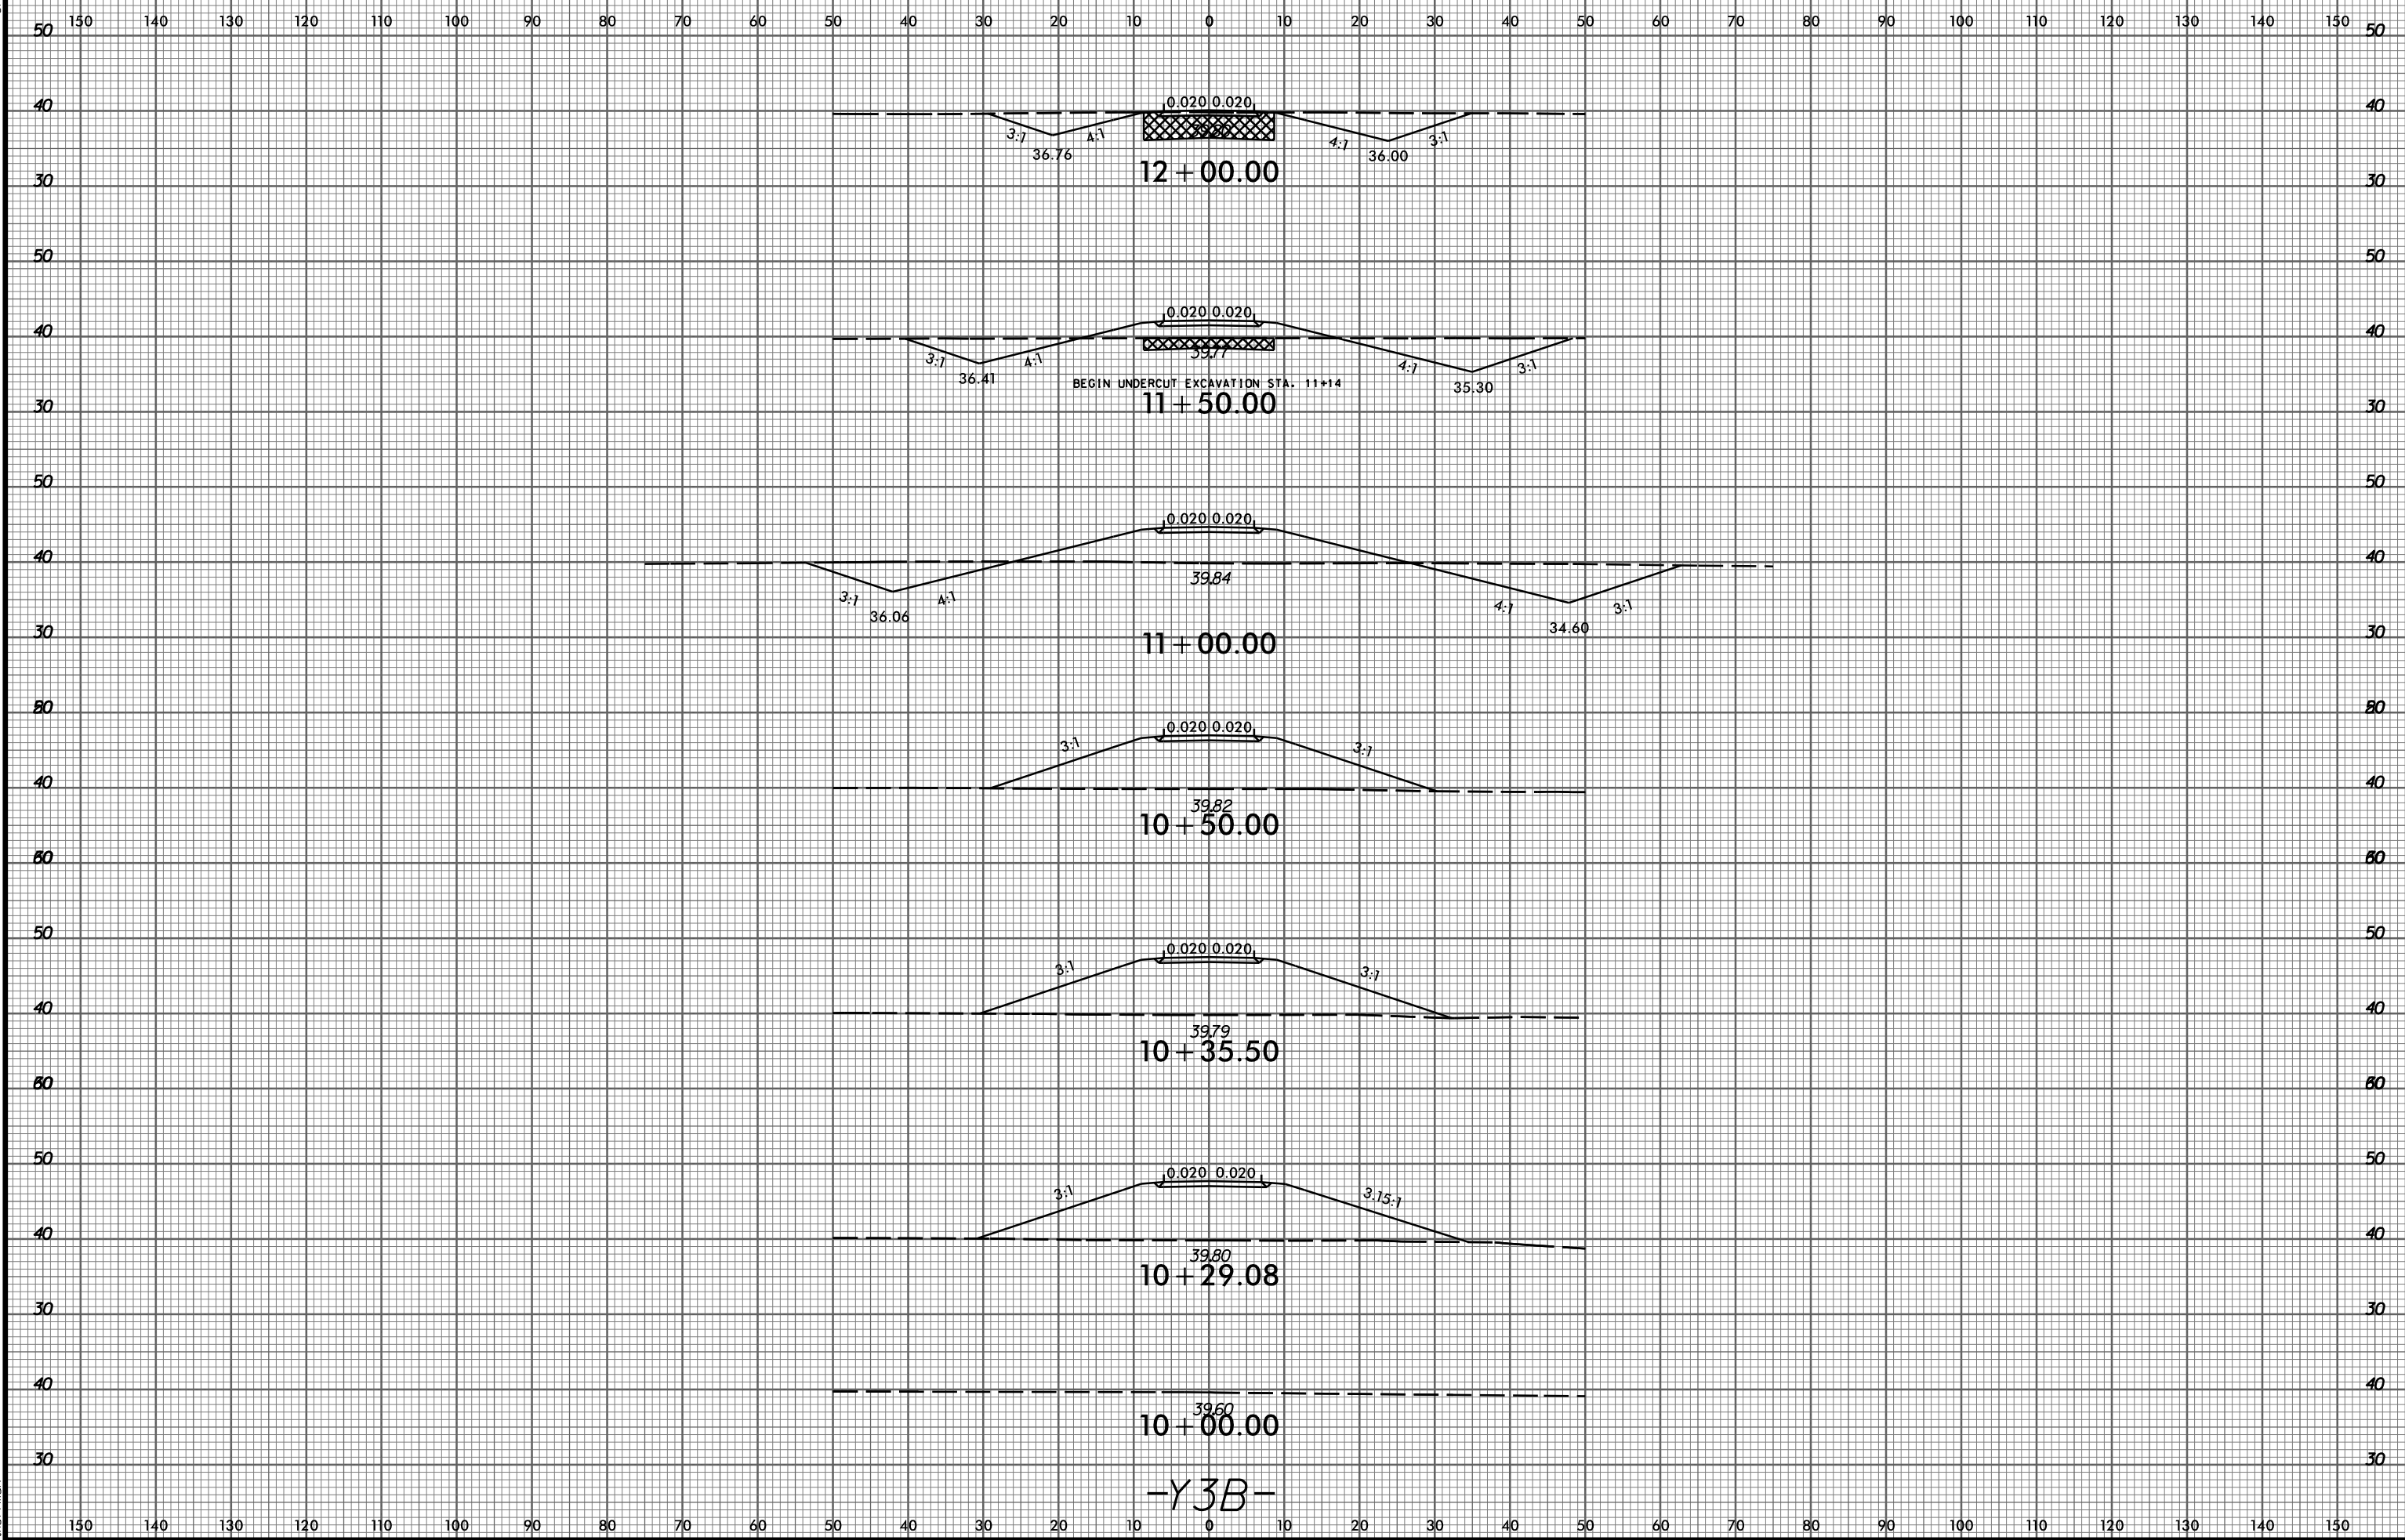

2/12/2015  
P:\6522-01\Cadd\2514B\Roadway\XSC\2514B\_Rd.dwg\_xpl\_Y3B.dgn  
thuffman