



8/23/99

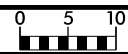

PROJ. REFERENCE NO.
R-2514B

SHEET NO.
X-146

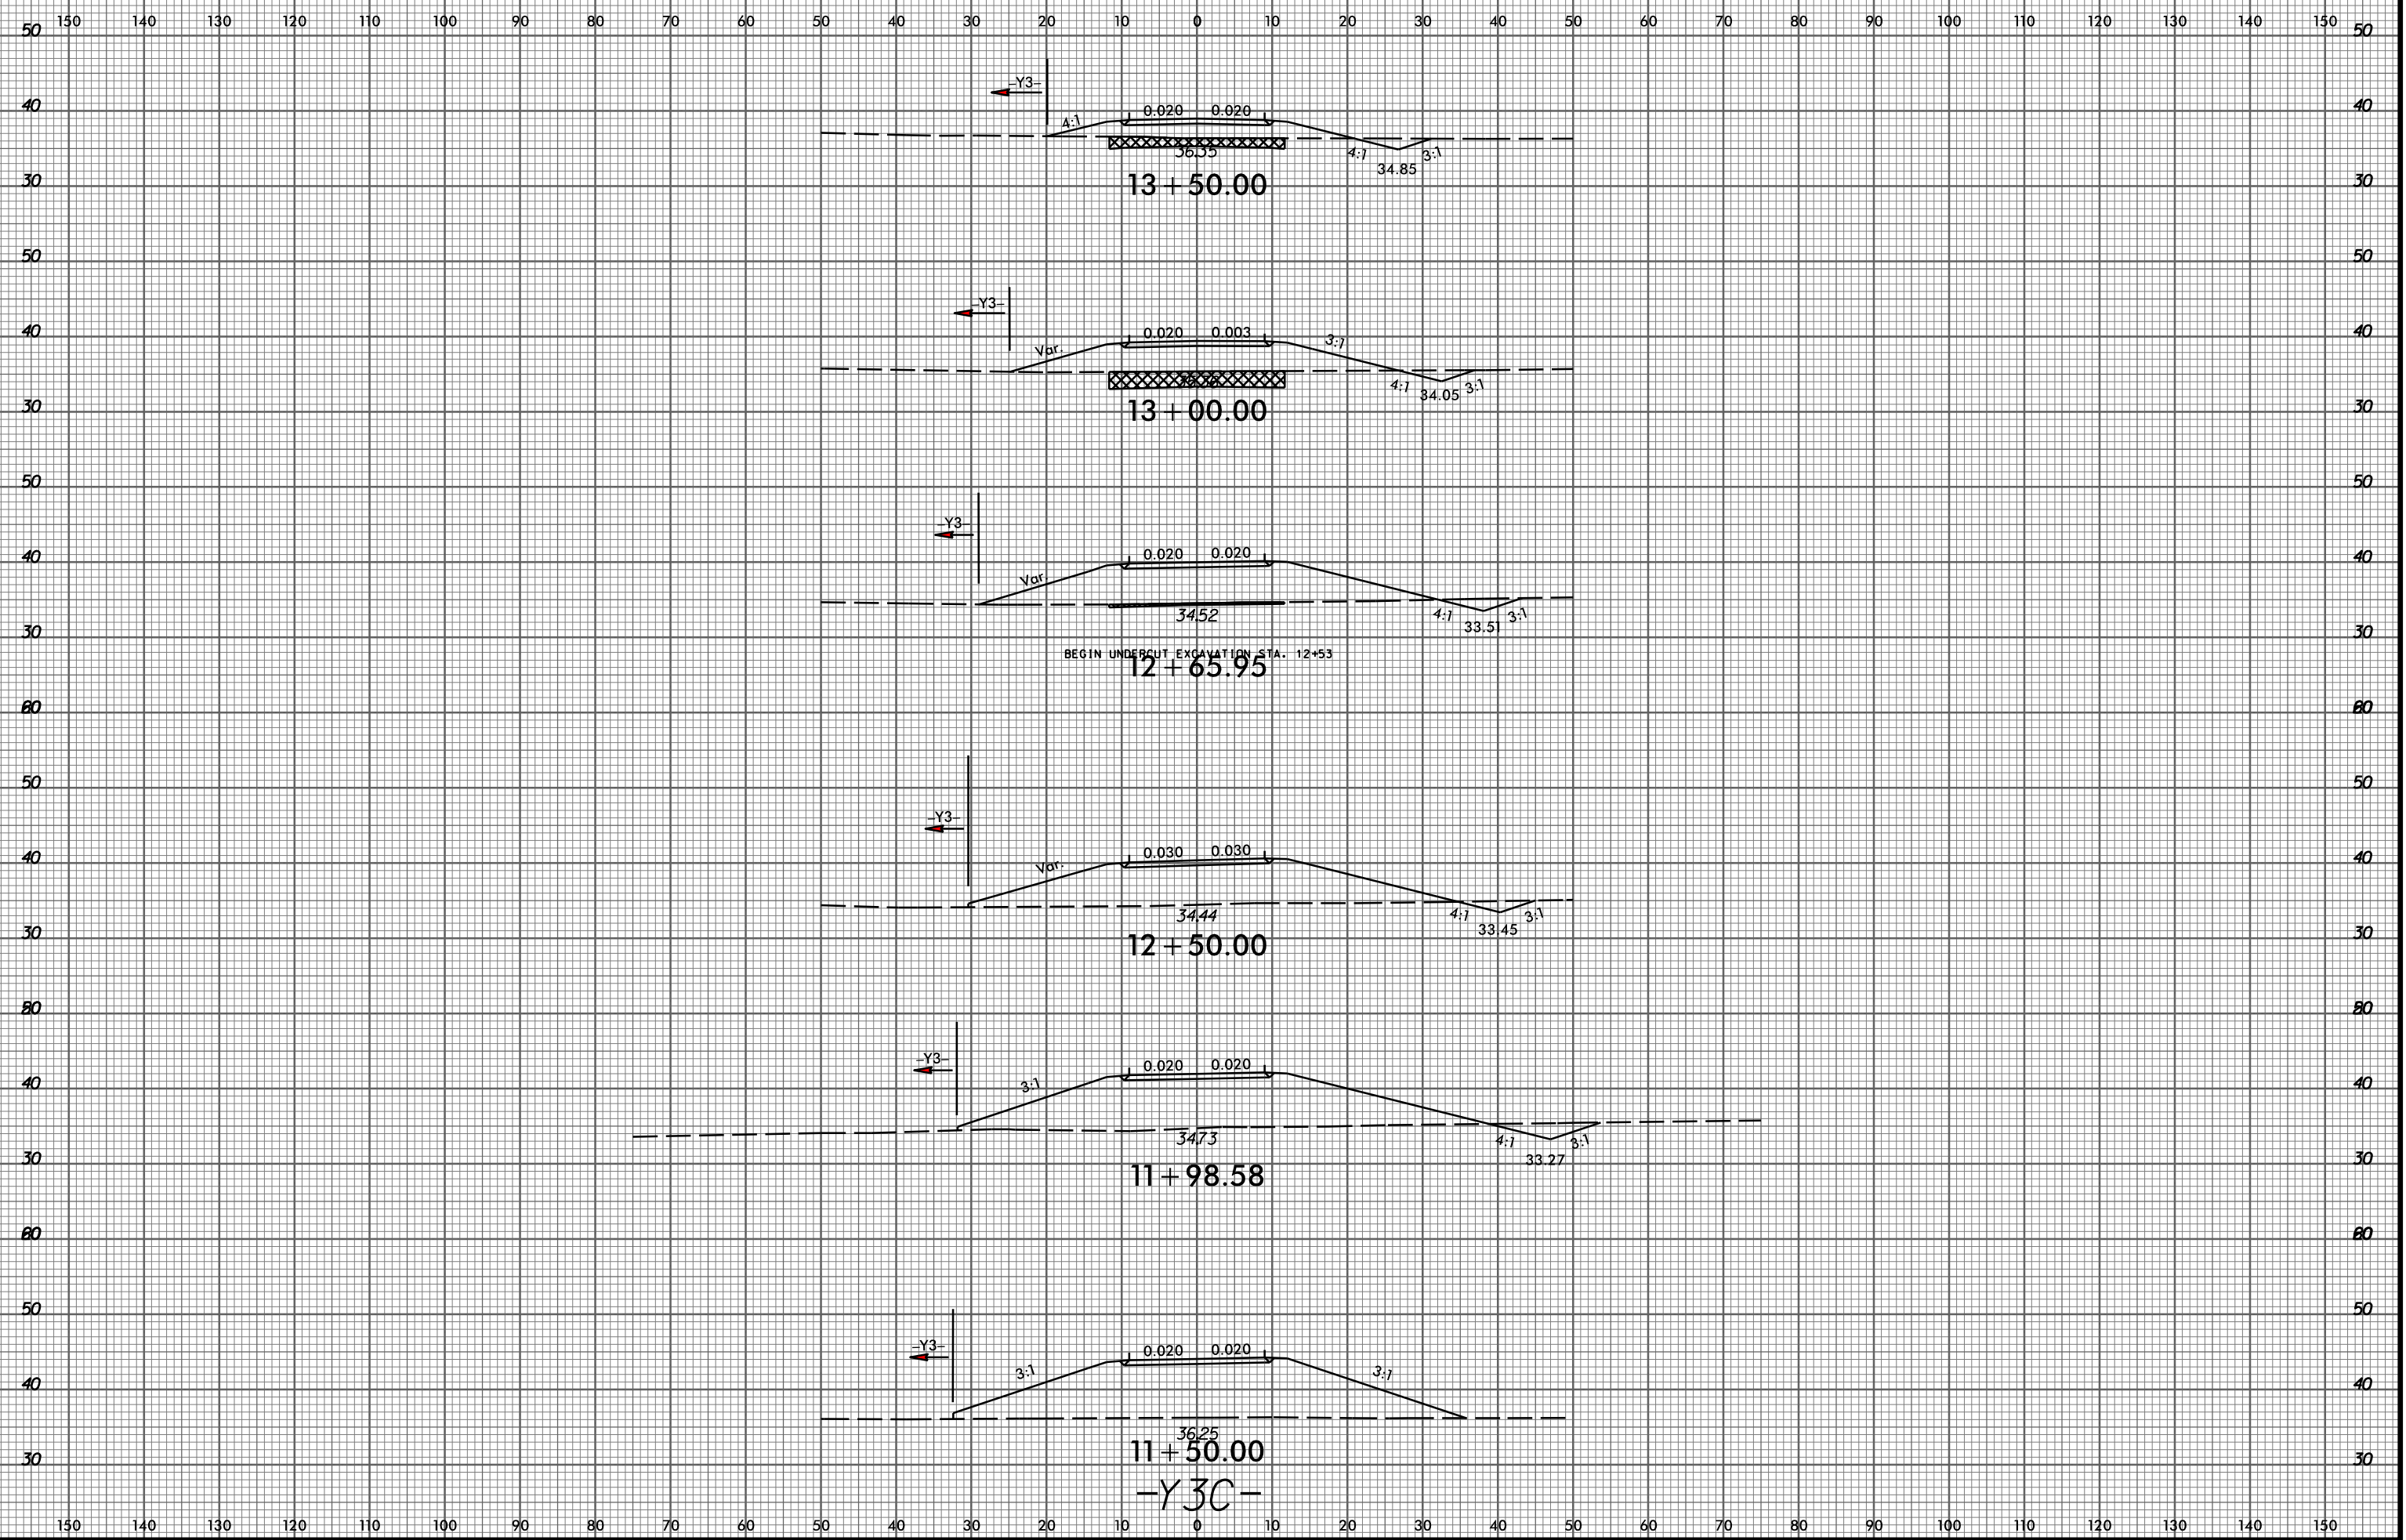

P:\6522-01\Cadd\2514B\Roadway\XSC\2514B_Rdy_xpl_Y3C.dgn
thuffman

11+50.00
36.25
-Y3C-

11+98.58
34.73

12+50.00
34.44

12+65.95
34.52
BEGIN UNDERCUT EXCAVATION STA. 12+53

13+00.00
34.05

13+50.00
34.85