


8/23/99

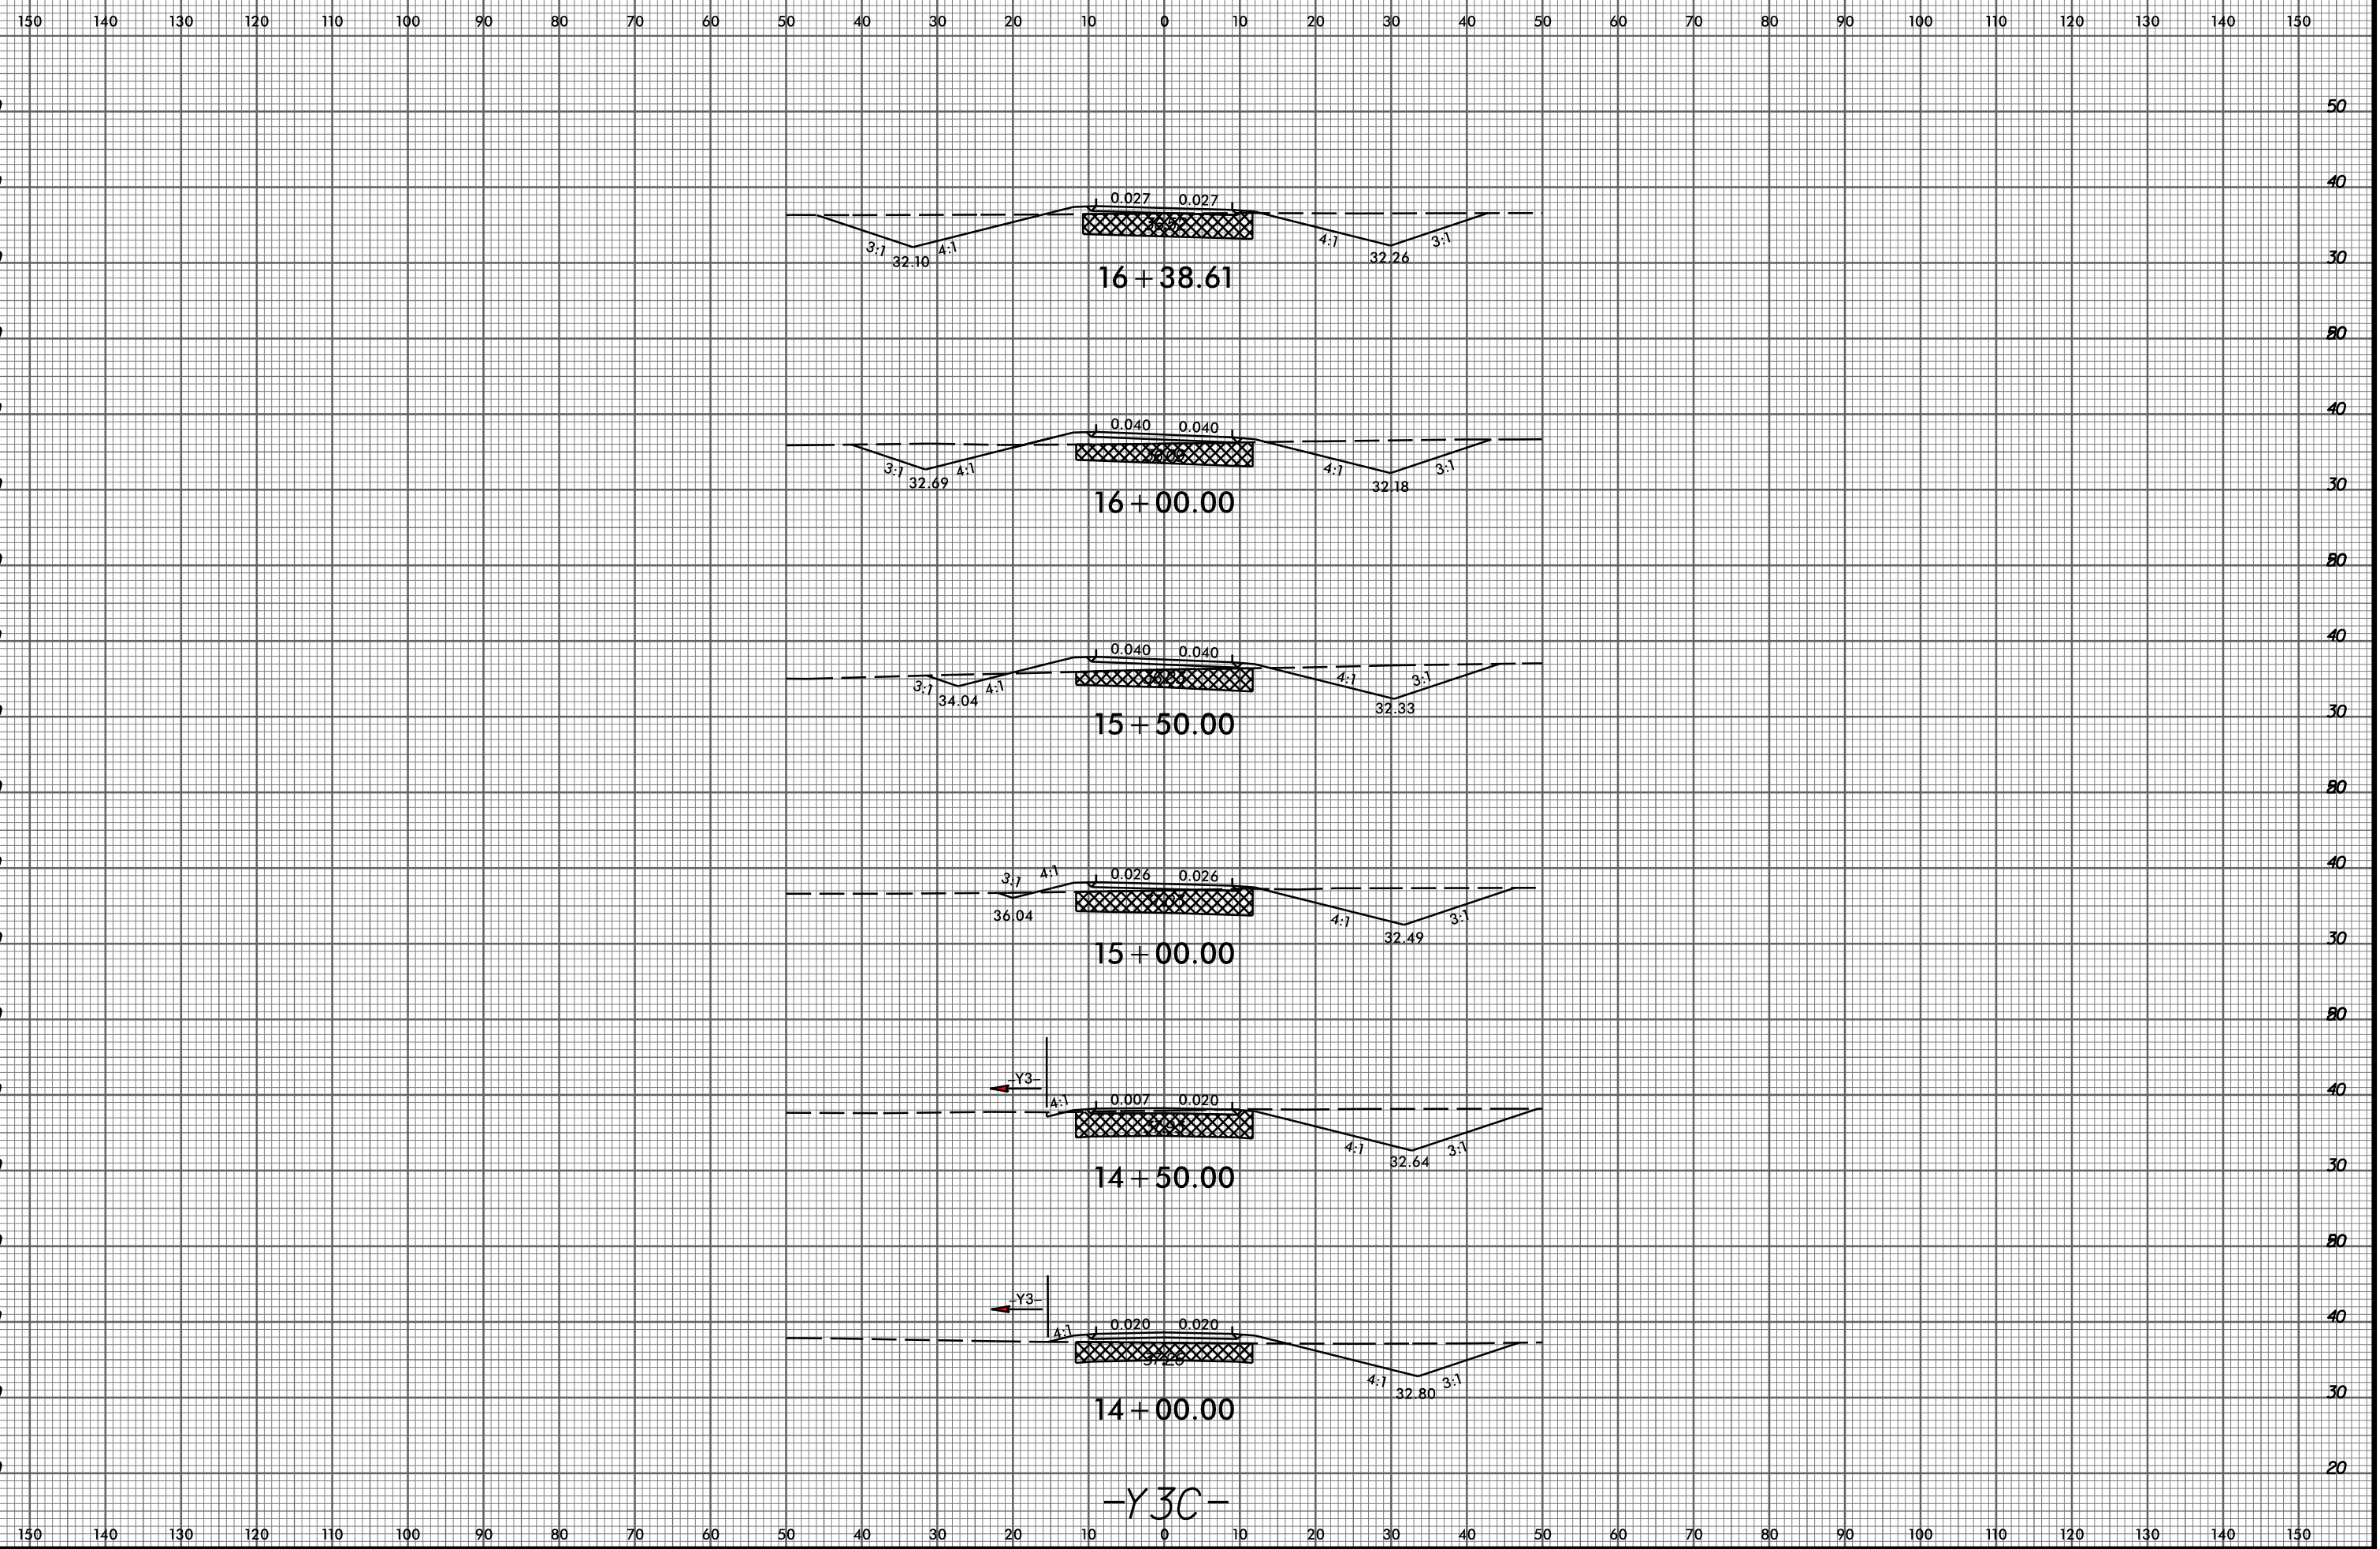

P:\6522-01\Cadd\R2514B\Roadway\XSC\R2514B\_Rdy\_xpl\_Y3C.dgn  
thuffman

-Y3C-