


8/23/99

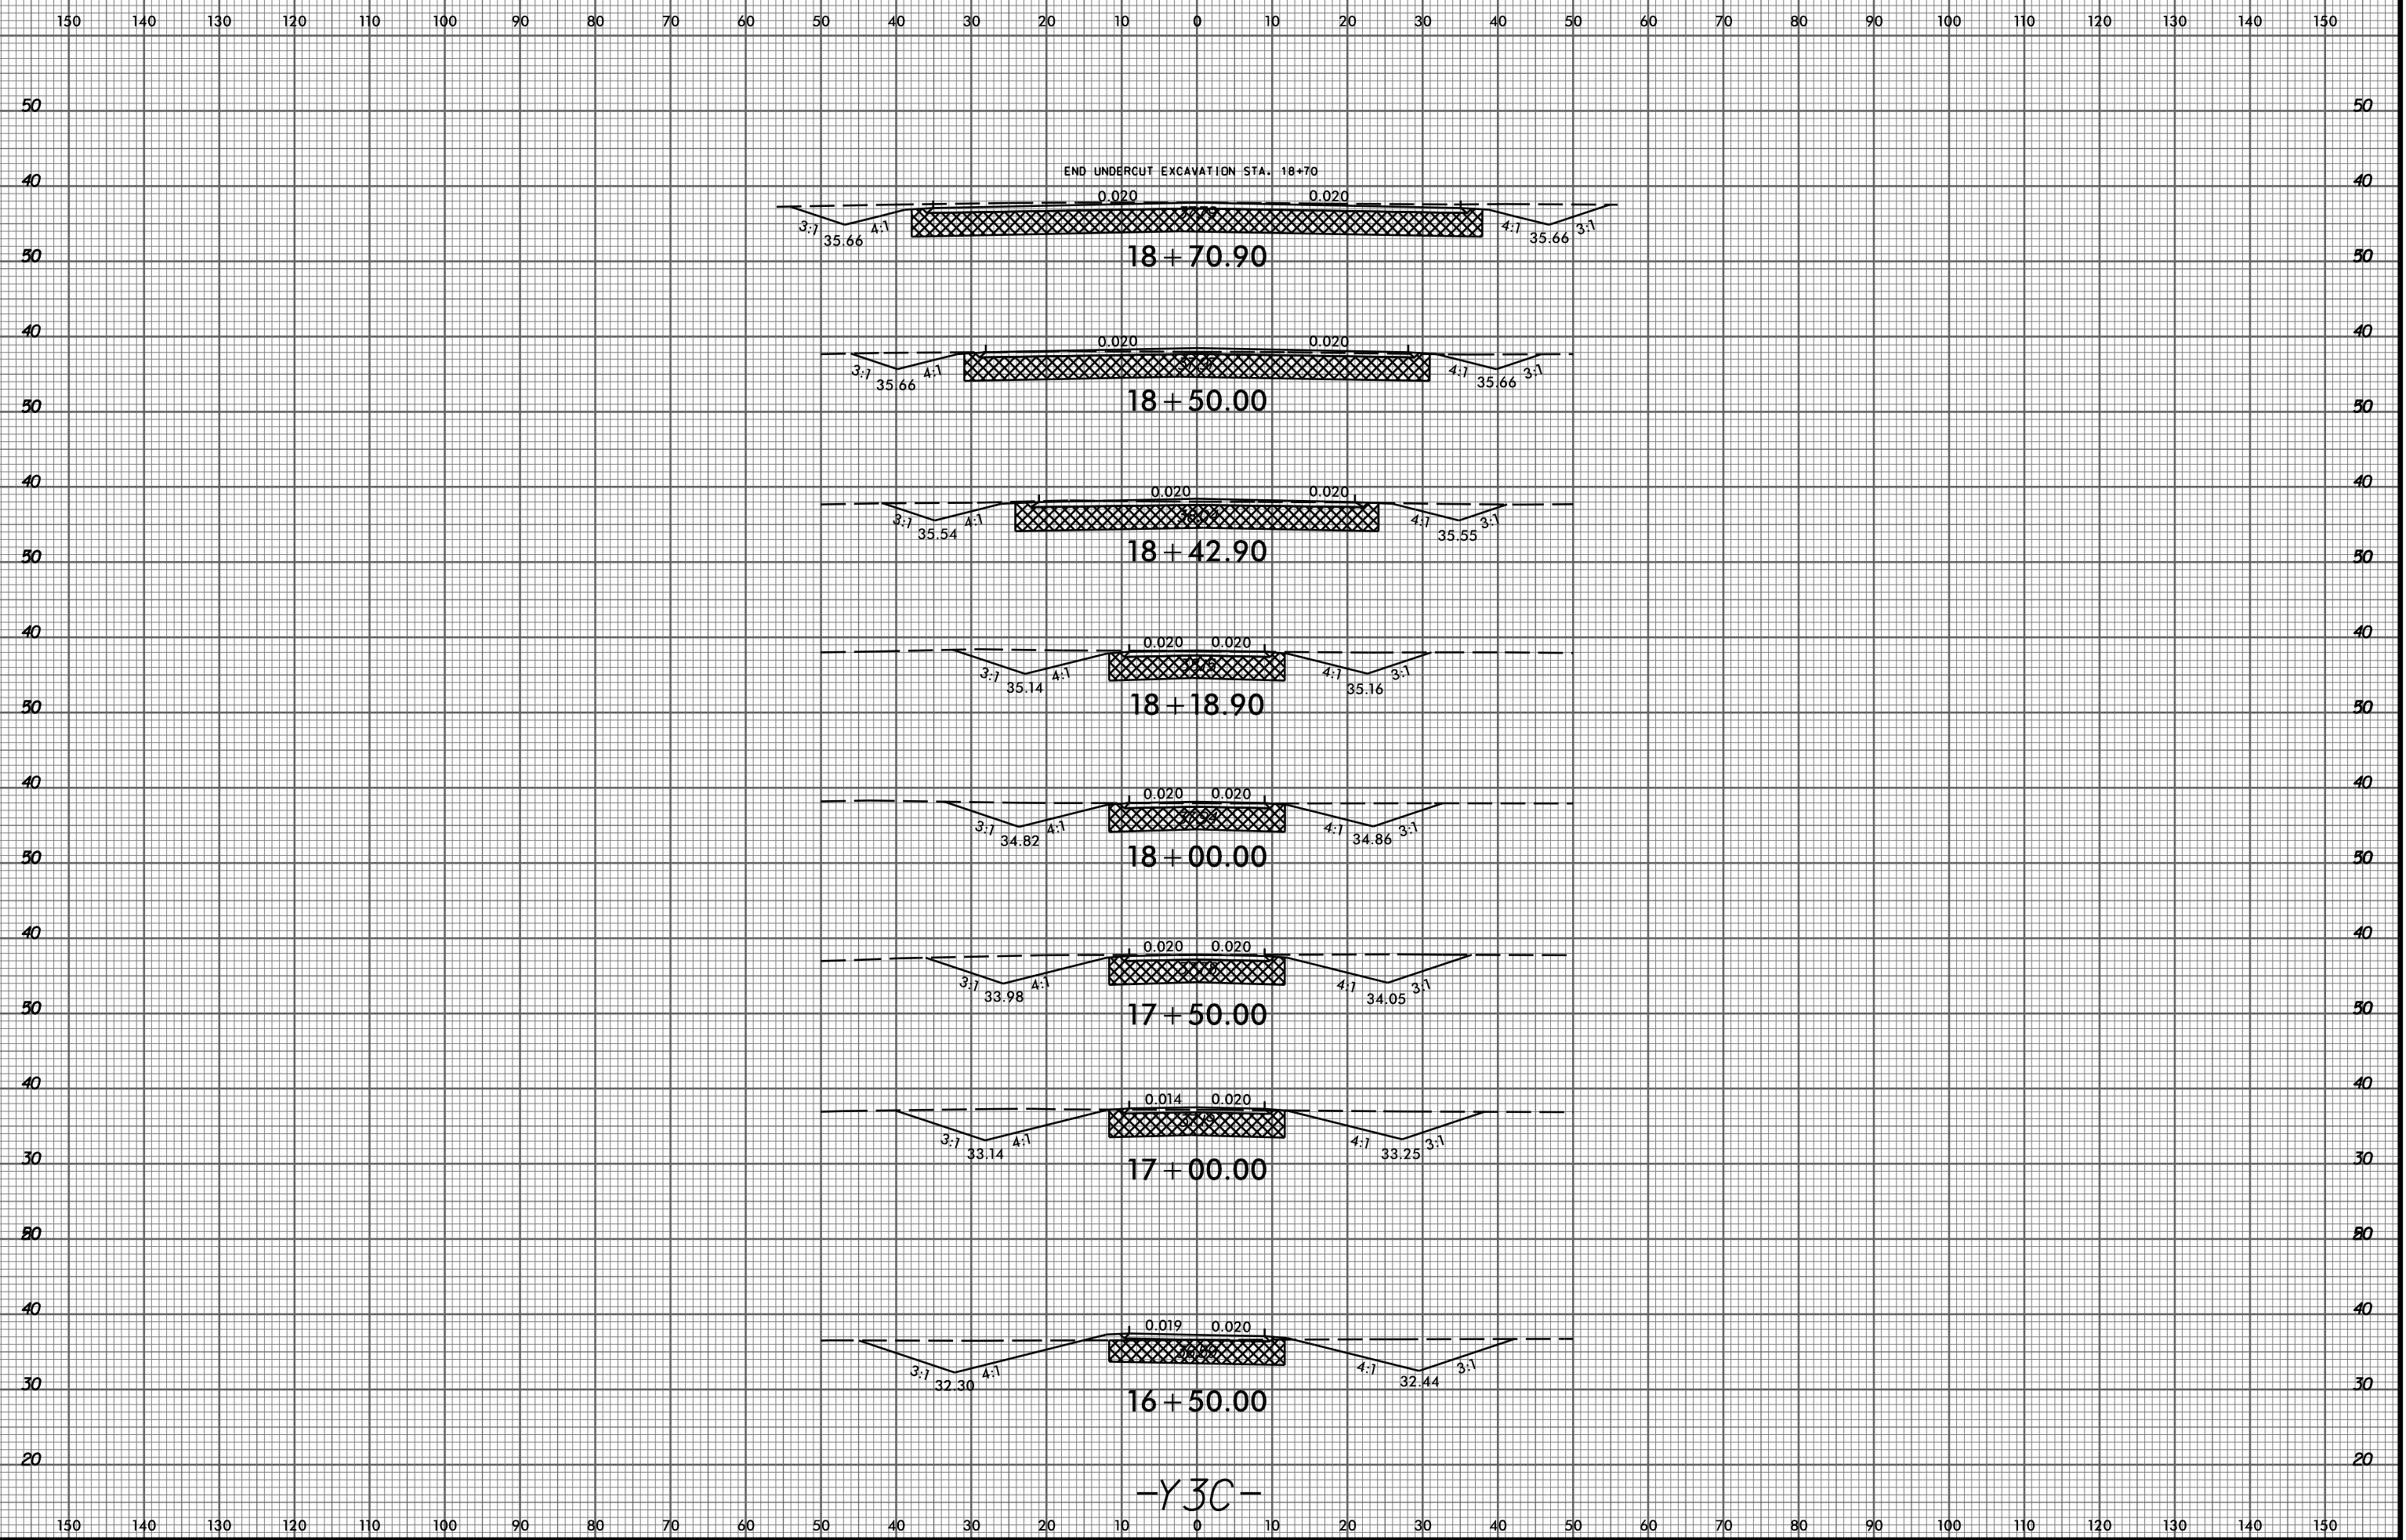

P:\622-01\Cadd\2514B\Roadway\XSC\2514B_Rdy_xpl_Y3C.dgn
thuffman